


ORV 267 PG 3178

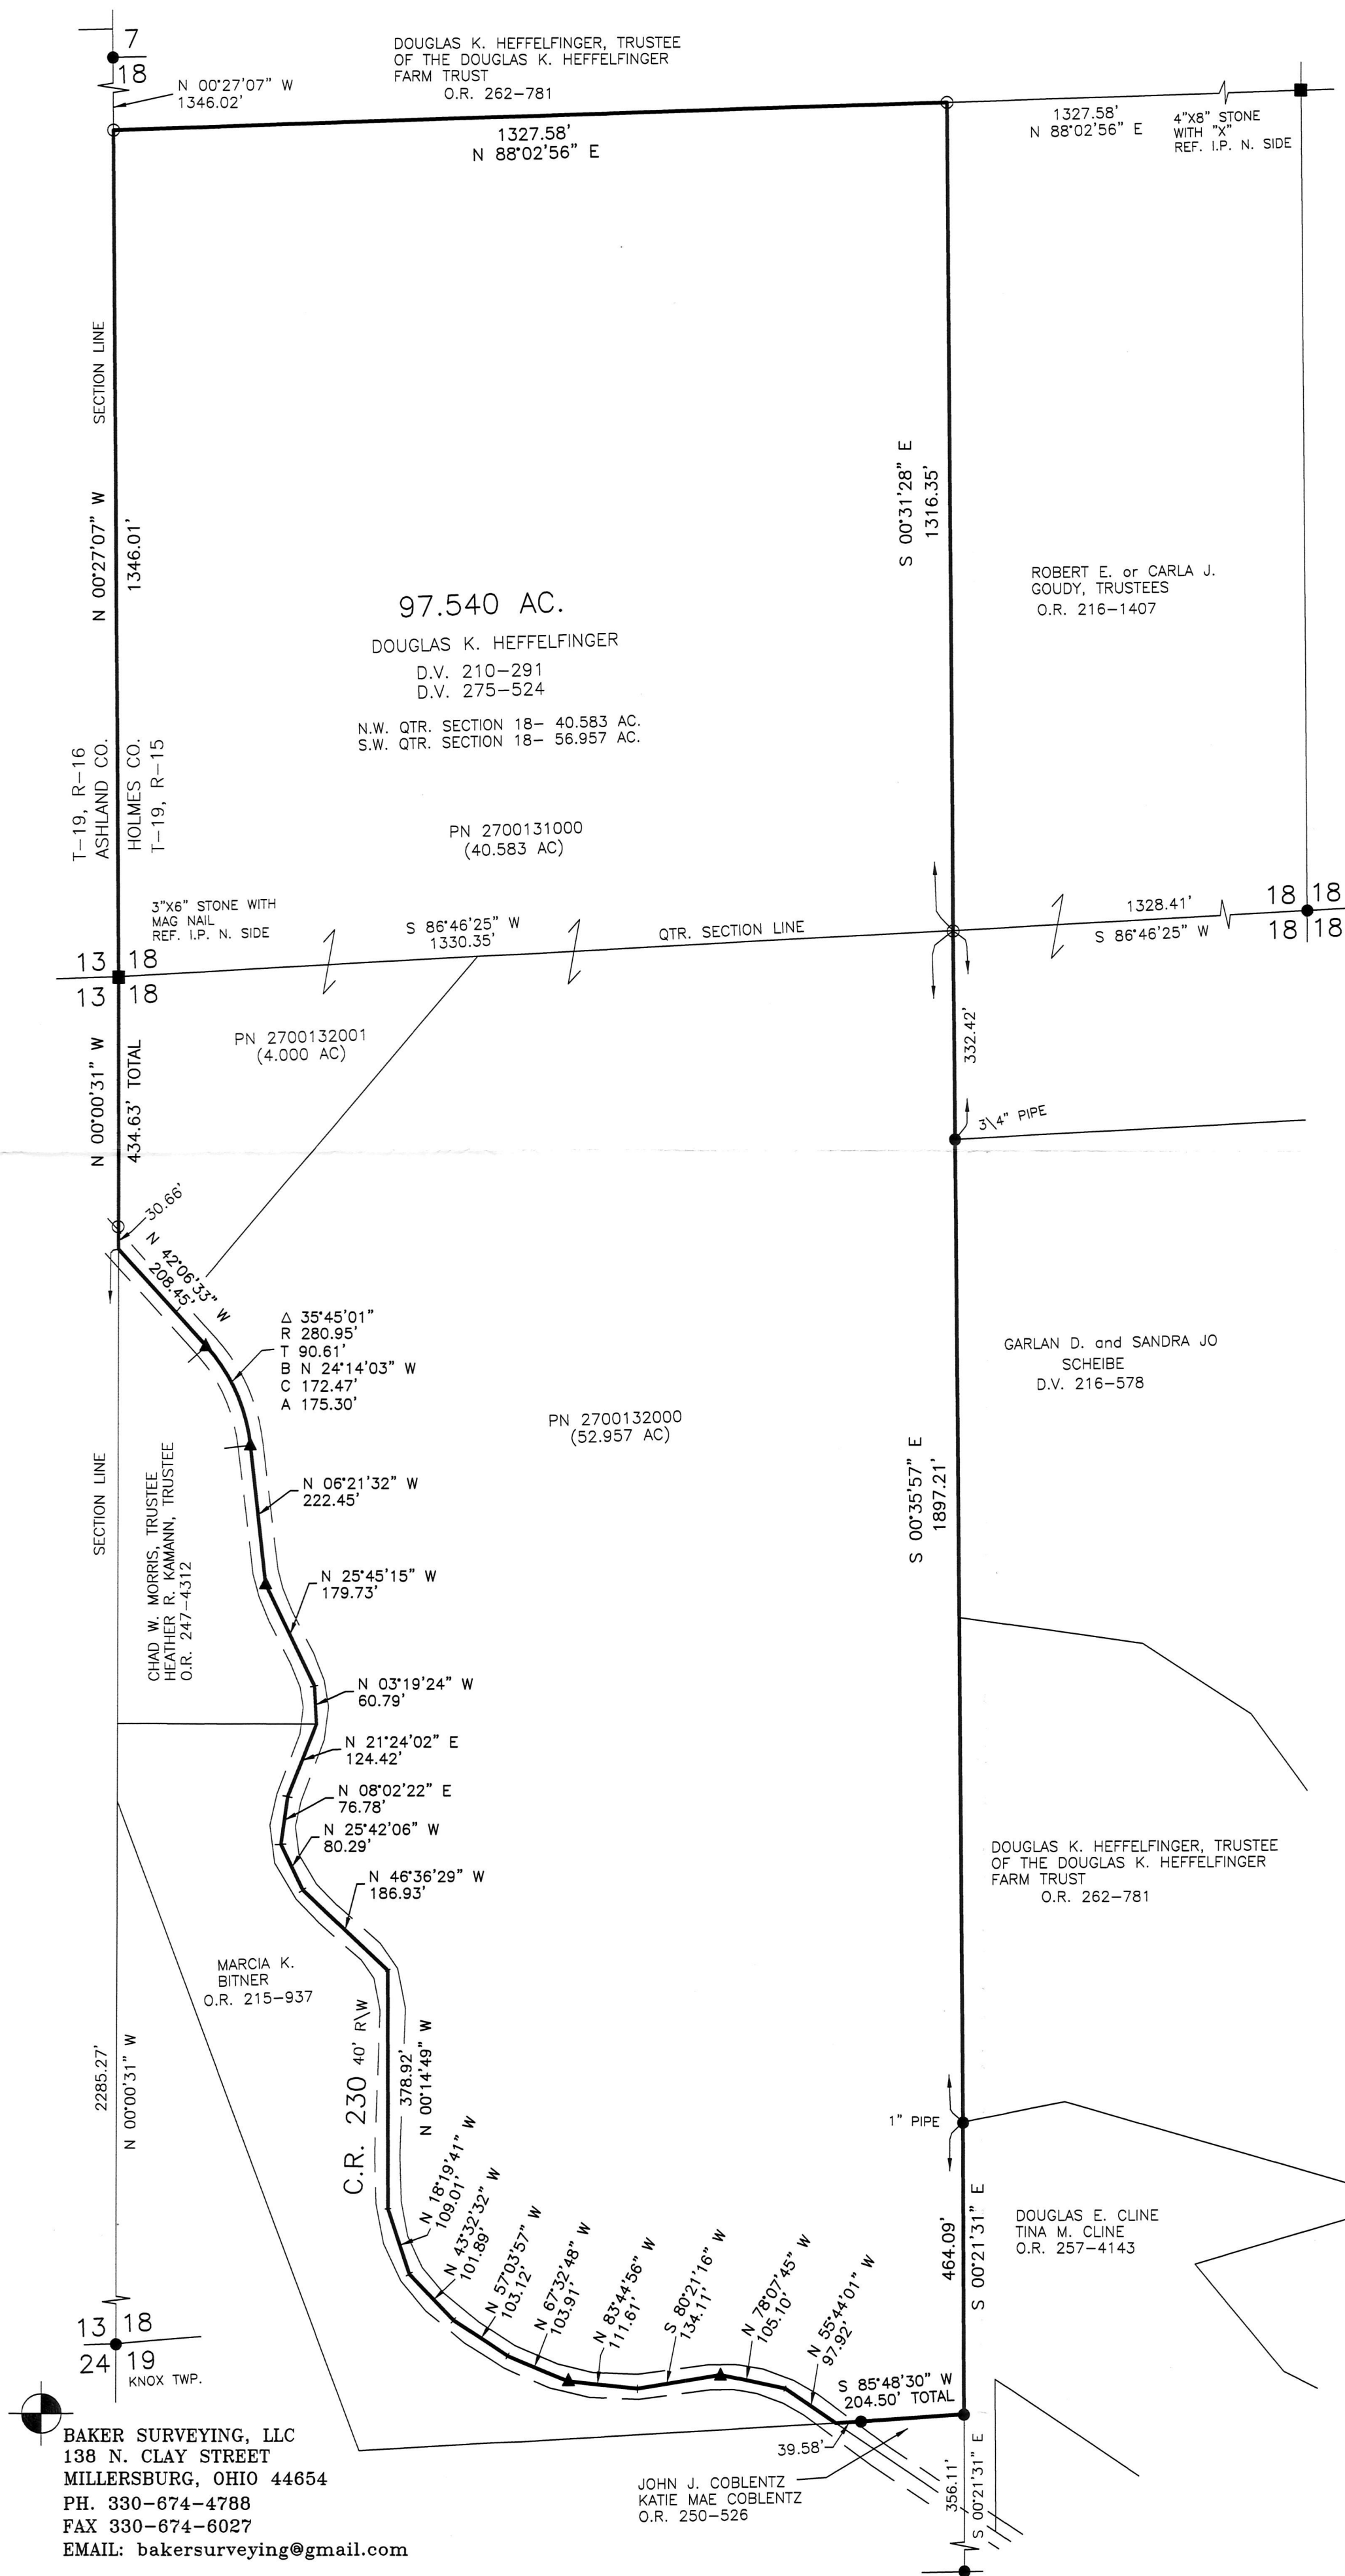

WASHINGTON TOWNSHIP
 N.W. QTR. SECTION 18
 S.W. QTR. SECTION 18
 T-19 N; R-15 W
 HOLMES COUNTY, OHIO
 SURVEYED FOR: DOUGLAS HEFFELFINGER



- STONE FOUND
- ▲ R.R. SPIKE FOUND
- 5/8" REBAR FOUND UNLESS OTHERWISE NOTED
- 5/8" REBAR SET WITH I.D. CAP I.D. CAP MARKED "BAKER 6938"

REFERENCES

- DEED VOL. 275 PAGE 524
- DEED VOL. 216 PAGE 578
- O.R. VOL. 247 PAGE 4312
- O.R. VOL. 216 PAGE 1407
- O.R. VOL. 250 PAGE 526
- O.R. VOL. 215 PAGE 937
- O.R. VOL. 262 PAGE 781
- PLAT VOL. 8 PAGE 5
- PLAT VOL. 8 PAGE 255
- PLAT VOL. 9 PAGE 17
- PLAT VOL. 19 PAGE 1240
- PLAT VOL. 10 PAGE 217
- PLAT VOL. 19 PAGE 3052
- PLAT VOL. 10 PAGE 809
- PLAT VOL. 19 PAGE 3341

BEARINGS FROM OHIO STATE PLANE COORDINATE SYSTEM, NORTH ZONE, N.A.D. 83



APPROVED FOR TRANSFER ONLY
 NO SUBDIVISION PLAT REQUIRED
 (O.R.C. 711.001 & 711.131)
 Lot(s) not for building unless approved by Board of Health.
 HOLMES CO. PLANNING COMMISSION
 By: [Signature] Date: 4/8/19

I CERTIFY THIS SURVEY TO BE CORRECT TO THE BEST OF MY KNOWLEDGE.

Aaron L. Gerber P.S. 8379
 DATE: MARCH 13, 2019
 ALG\KES\BJM
 FILE NAME: WORK5\S-4-19

BAKER SURVEYING, LLC
 138 N. CLAY STREET
 MILLERSBURG, OHIO 44654
 PH. 330-674-4788
 FAX 330-674-6027
 EMAIL: bakersurveying@gmail.com

PLAT APPROVED

4/5/2019 TB