

BERLIN TOWNSHIP  
S.E. QTR. SECTION 4  
T-9 N; R-5 W  
HOLMES COUNTY, OHIO

SURVEYED FOR: KEVIN COBLENTZ



SCALE: 1"=200'

- ▲ R.R. SPIKE FOUND
- 5/8" REBAR FOUND UNLESS OTHERWISE NOTED
- 5/8" REBAR SET WITH I.D. CAP I.D. CAP MARKED "BAKER 6938"


REFERENCES

DEED VOL. 264 PAGE 188  
O.R. VOL. 30 PAGE 259  
O.R. VOL. 30 PAGE 261  
O.R. VOL. 141 PAGE 715  
PLAT VOL. 18 PAGE 256  
PLAT VOL. 19 PAGE 2244  
BEARINGS FROM  
PLAT VOL. 19 PAGE 2244



I CERTIFY THIS SURVEY TO BE CORRECT TO THE BEST OF MY KNOWLEDGE.

*Donald C. Baker*  
DONALD C. BAKER P.S. 6938  
DATE: MARCH 21, 2019  
KES  
FILE NAME: WORK6\S-102-19

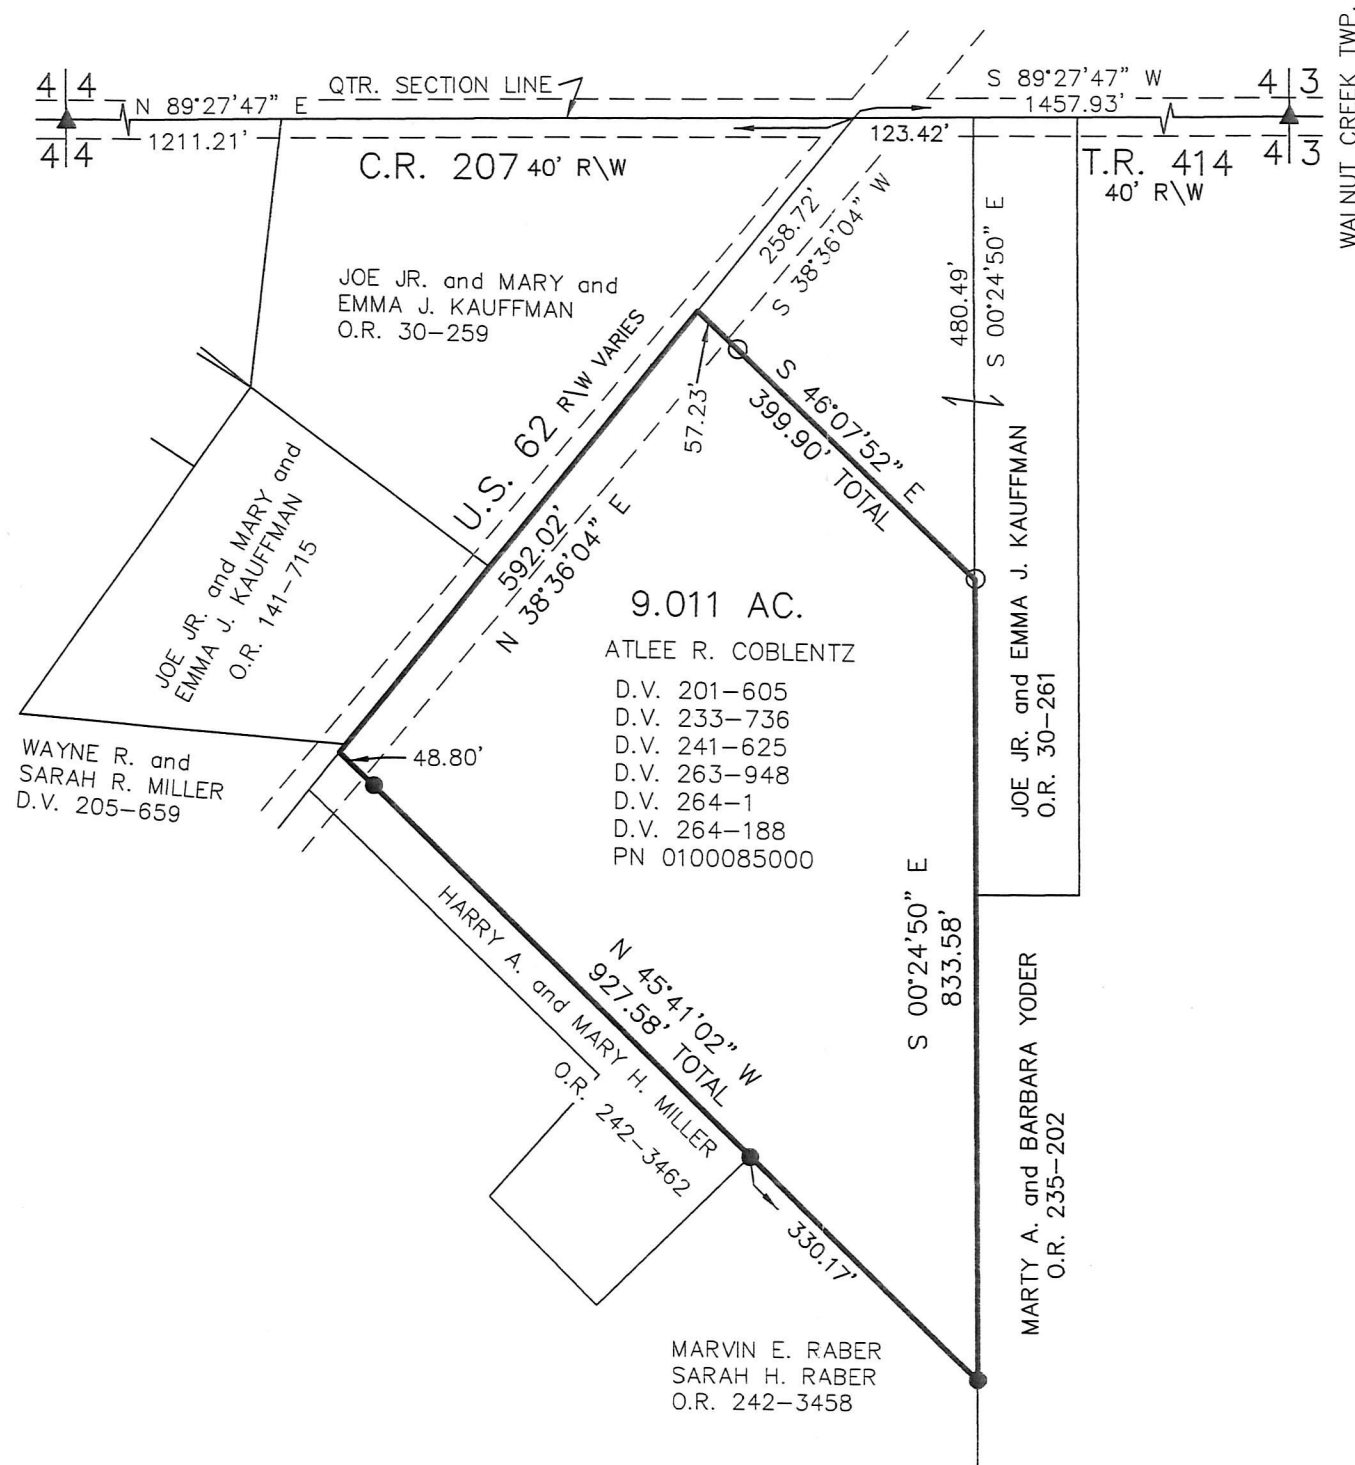

WALNUT CREEK TWP.


201900001544  
B: 19 P: 3717  
FILED FOR RECORD IN  
HOLMES COUNTY, OH  
ANITA HALL, COUNTY RECORDER  
04/11/2019 12:09 PM  
SMALL PLAT . 40.00  
PAGES: 1

ORV 267 PG 3359

APPROVED FOR TRANSFER ONLY  
NO SUBDIVISION PLAT REQUIRED  
(O.R.C. 711.001 & 711.131)  
Lot(s) not for building unless approved by Board of Health.



HOLMES CO. PLANNING COMMISSION  
By *[Signature]* Date 3/29/19

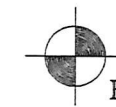

BAKER SURVEYING, LLC  
138 N. CLAY STREET  
MILLERSBURG, OHIO 44654  
PH. 330-674-4788  
FAX 330-674-6027

PLAT APPROVED

*3/29/2019*