


ORV 267 PG 4083, 4089, 4091,
 PG 4093, PG 4095

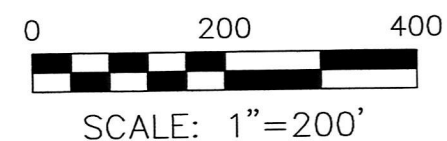


- STONE FOUND
- 5/8" REBAR FOUND UNLESS OTHERWISE NOTED
- 5/8" REBAR SET WITH I.D. CAP I.D. CAP MARKED "BAKER 6938"

HARDY TOWNSHIP
 1ST. QTR., LOTS 25, 29 & 30
 T-9 N; R-7 W
 HOLMES COUNTY, OHIO

SURVEYED FOR: AMOS MILLER

REFERENCES

- DEED VOL. 265 PAGE 770
- DEED VOL. 219 PAGE 807
- DEED VOL. 231 PAGE 771
- PLAT VOL. 16 PAGE 116
- PLAT VOL. 19 PAGE 2337
- PLAT VOL. 17 PAGE 681
- PLAT VOL. 19 PAGE 3514
- PLAT VOL. 14 PAGE 632
- SURVEY RECORD 5 PAGE 118
- BEARINGS FROM OHIO STATE PLANE COORDINATE SYSTEM, NORTH ZONE N.A.D. 83

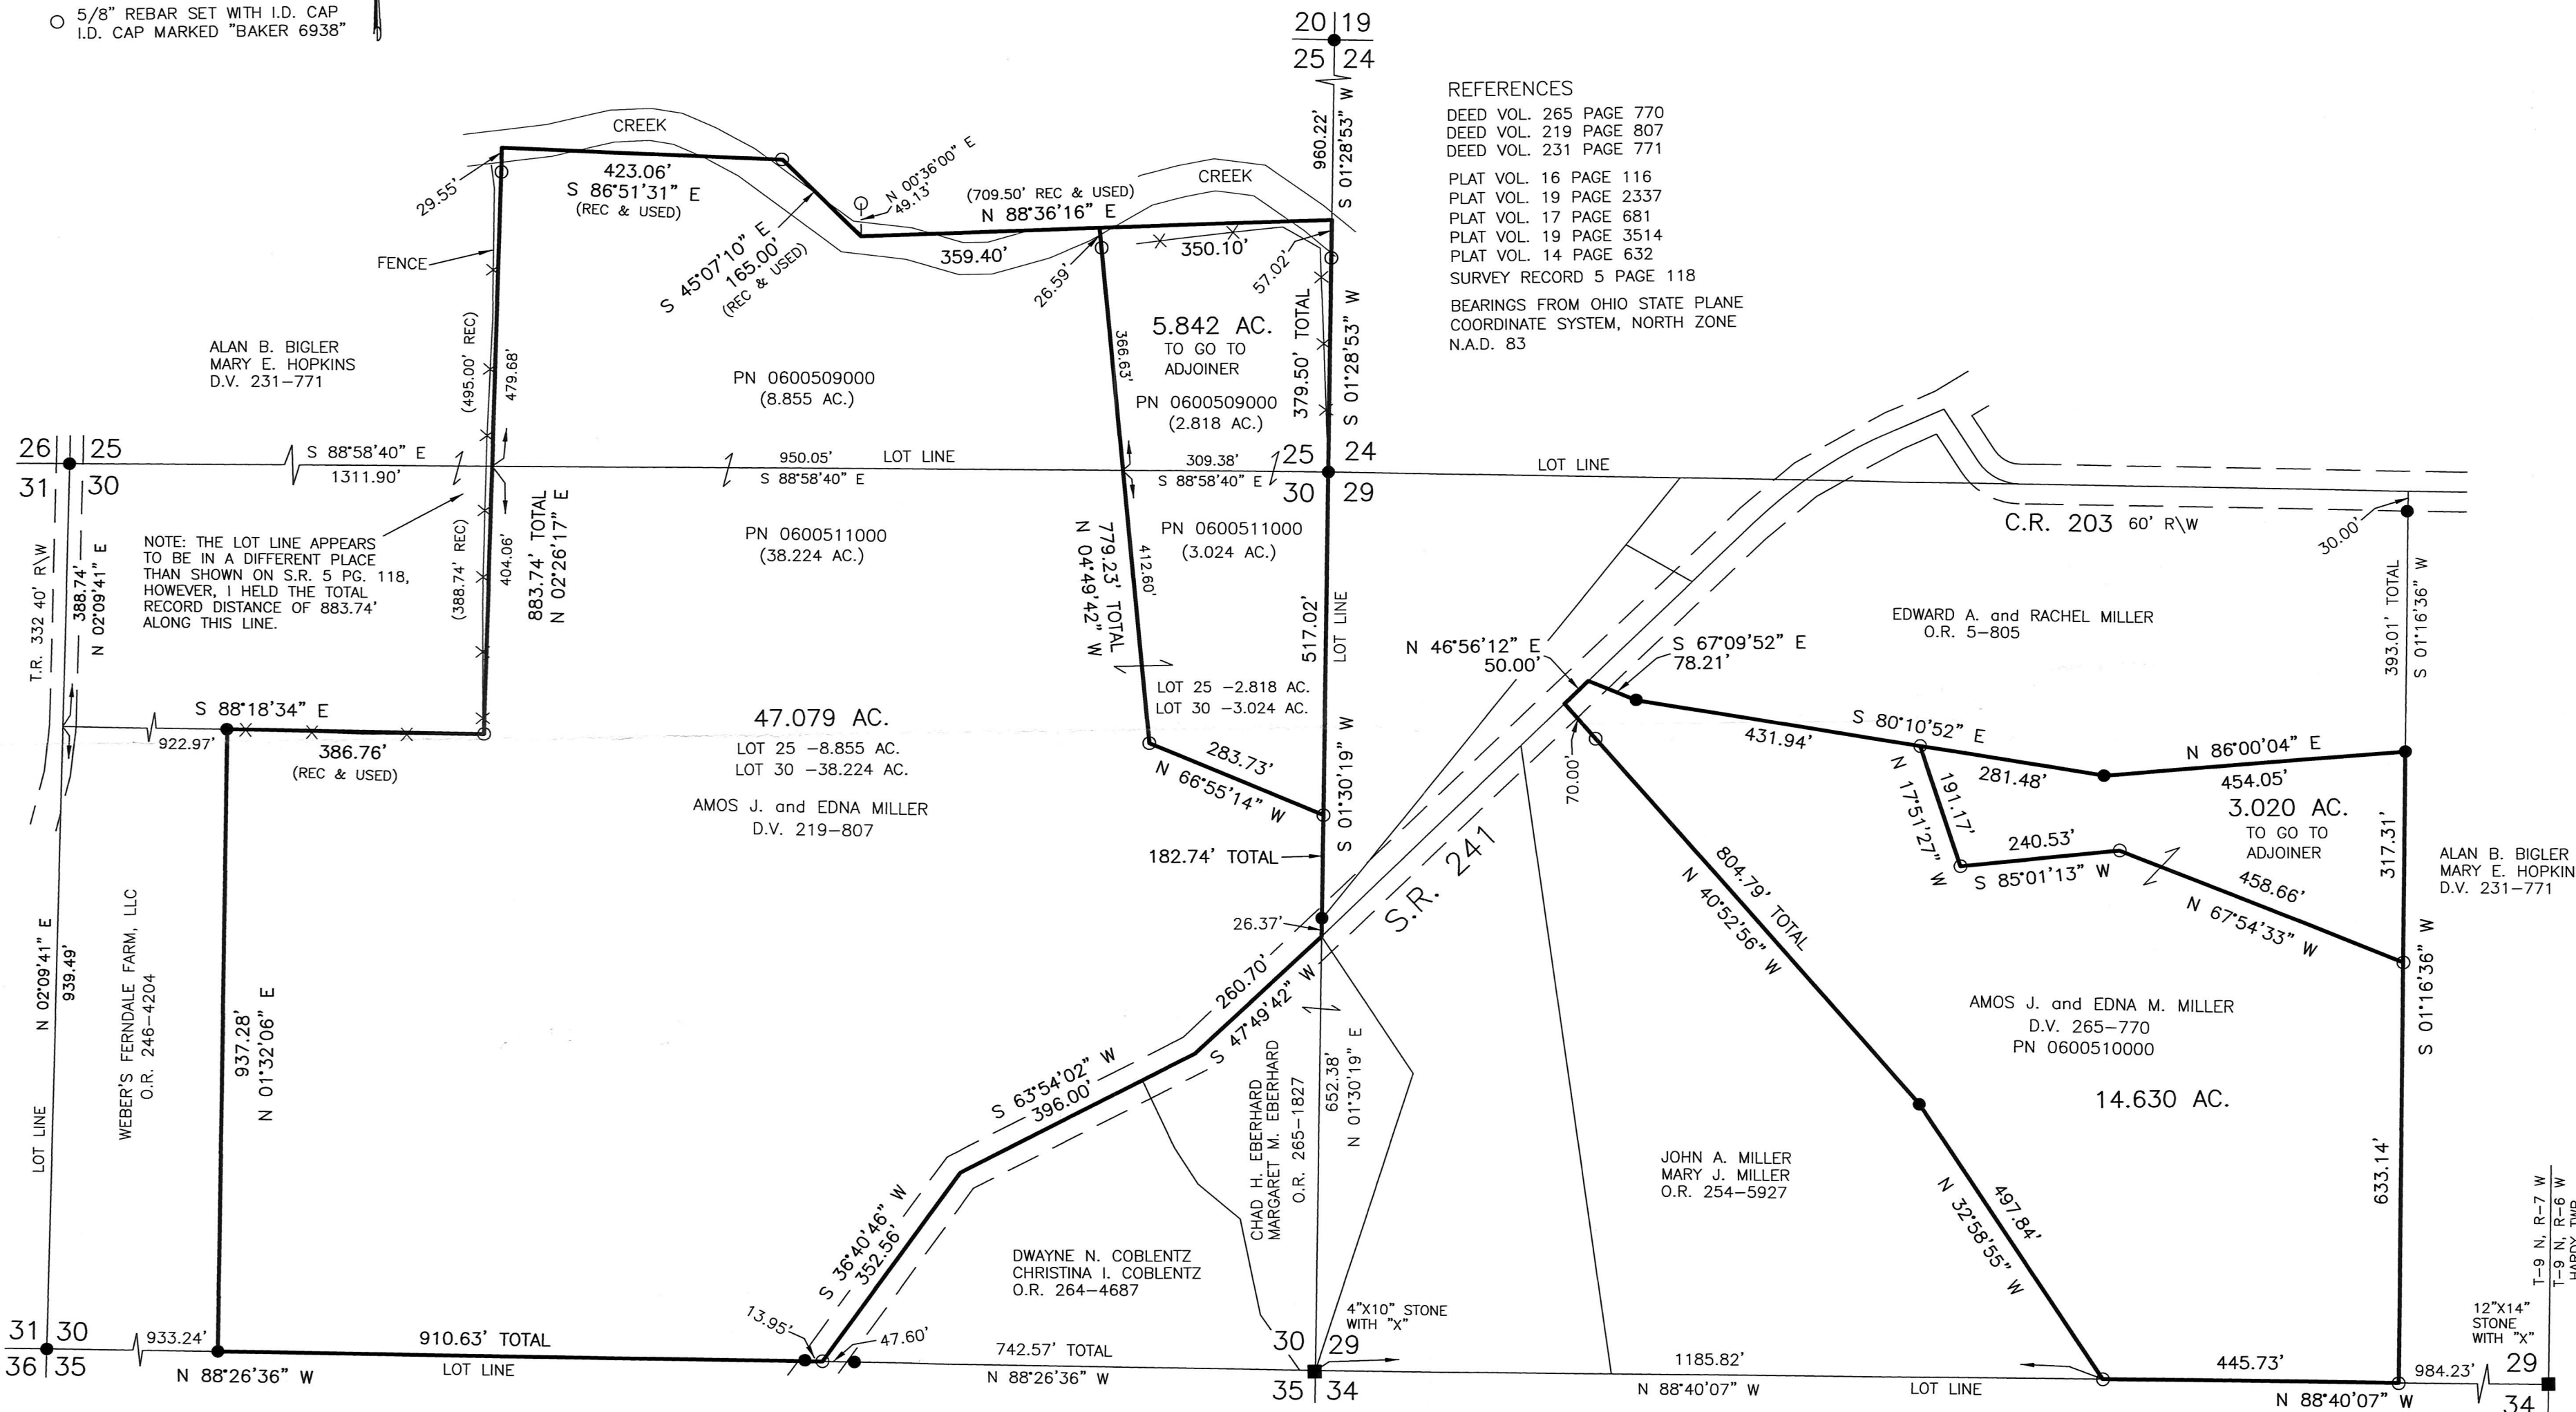

I CERTIFY THIS SURVEY TO BE CORRECT TO THE BEST OF MY KNOWLEDGE.

AARON L. GERBER P.S. 8379
 DATE: FEB. 4, 2019
 ALG\BJM
 FILE NAME: WORK5\S-9-19



APPROVED AND TRANSCRIBED ONLY
 NO SUBDIVISION PLAT REQUIRED
 (O.R.C. 711.001 & 711.131)
 Lot(s) not for building unless approved by Board of Health.
 HOLMES CO. PLANNING COMMISSION
 By: [Signature] Date: 3/1/19

BAKER SURVEYING, LLC
 138 N. CLAY STREET
 MILLERSBURG, OHIO 44654
 PH. 330-674-4788
 FAX 330-674-6027
 EMAIL: bakersurveying@gmail.com

PLAT APPROVED

3/1/2019