




SCALE: 1"=200'

- ▲ R.R. SPIKE FOUND
- 5/8" REBAR FOUND UNLESS OTHERWISE NOTED

REFERENCES

O.R. VOL. 266 PAGE 6727  
 O.R. VOL. 266 PAGE 6293  
 BEARINGS FROM OHIO STATE COORDINATE SYSTEM, NORTH ZONE, N.A.D. 83

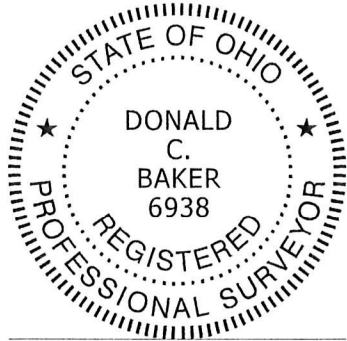

I CERTIFY THIS SURVEY TO BE CORRECT TO THE BEST OF MY KNOWLEDGE.

*Donald C. Baker*

DONALD C. BAKER P.S. 6938

DATE: FEB. 27, 2019

FILE NAME: WORK5\S-190Z-18



BAKER SURVEYING, LLC  
 138 N. CLAY STREET  
 MILLERSBURG, OHIO 44654  
 PH. 330-674-4788  
 FAX 330-674-6027


EMAIL: [bakersurveying@gmail.com](mailto:bakersurveying@gmail.com)



MECHANIC TOWNSHIP  
 S.W. QTR. SECTION 12  
 T-8 N; R-6 W  
 HOLMES COUNTY, OHIO

SURVEYED FOR: DAVID MILLER

JUNIOR D. and DORA MILLER  
 O.R. 201-2047

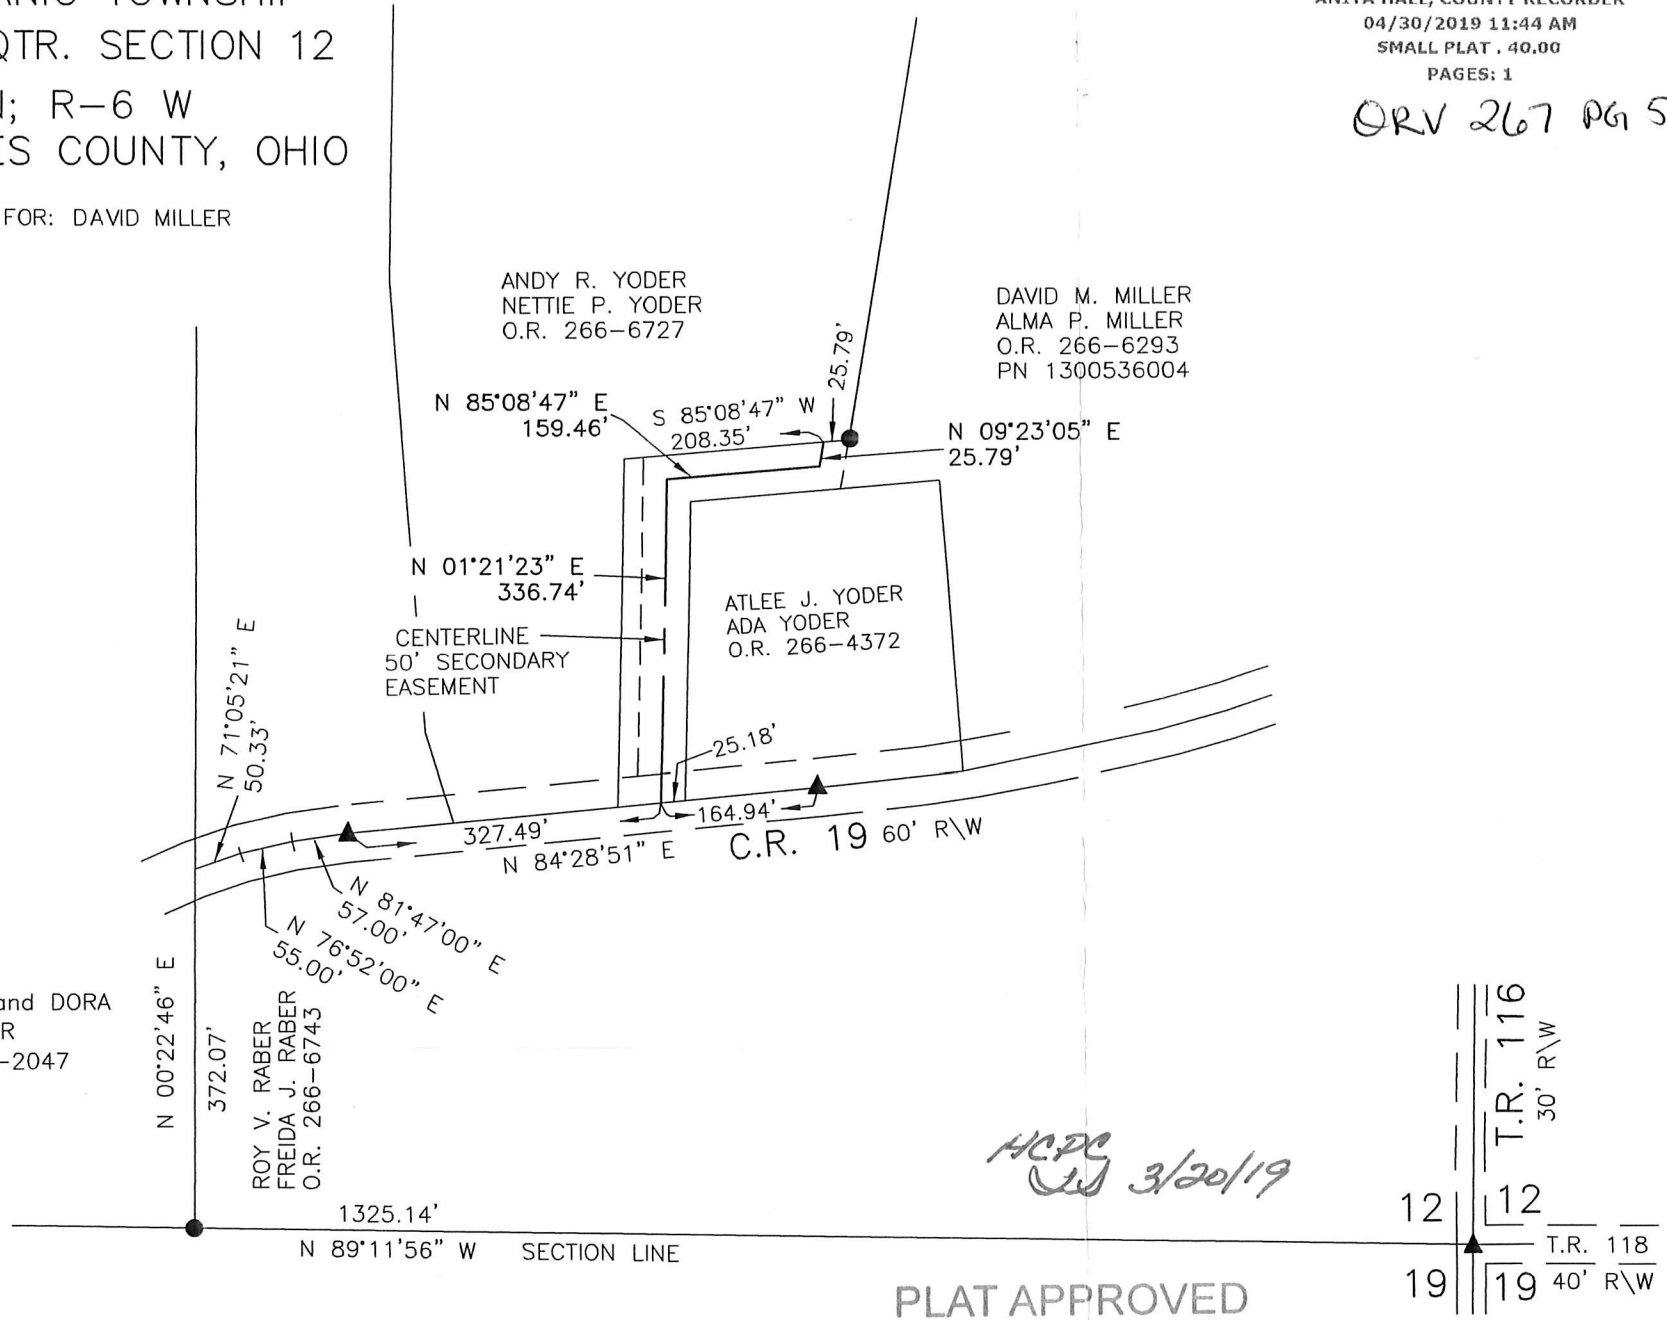

201900001851  
 B: 19 P: 3734  
 FILED FOR RECORD IN  
 HOLMES COUNTY, OH  
 ANITA HALL, COUNTY RECORDER  
 04/30/2019 11:44 AM  
 SMALL PLAT . 40.00  
 PAGES: 1

ORV 267 PG 5074

*HCPG 3/20/19*

PLAT APPROVED

*3/18/2019*

12	T.R. 116 30' R/W
12	
19	T.R. 118 40' R/W