

SALT CREEK TOWNSHIP
 S.E. QTR. SECTION 2
 T-14 N; R-12 W
 HOLMES COUNTY, OHIO

201900001863



B: 19 P: 3735
 FILED FOR RECORD IN
 HOLMES COUNTY, OH
 ANITA HALL, COUNTY RECORDER
 05/01/2019 11:57 AM
 SMALL PLAT . 40.00
 PAGES: 1

ORV 267 PG 5139

SURVEYED FOR: ANTHONY MILLER

REFERENCES

O.R. VOL. 195 PAGE 382
 O.R. VOL. 251 PAGE 92
 PLAT VOL. 19 PAGE 2613
 BEARINGS FROM PLAT VOL. 19 PAGE 2613

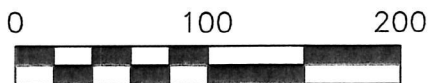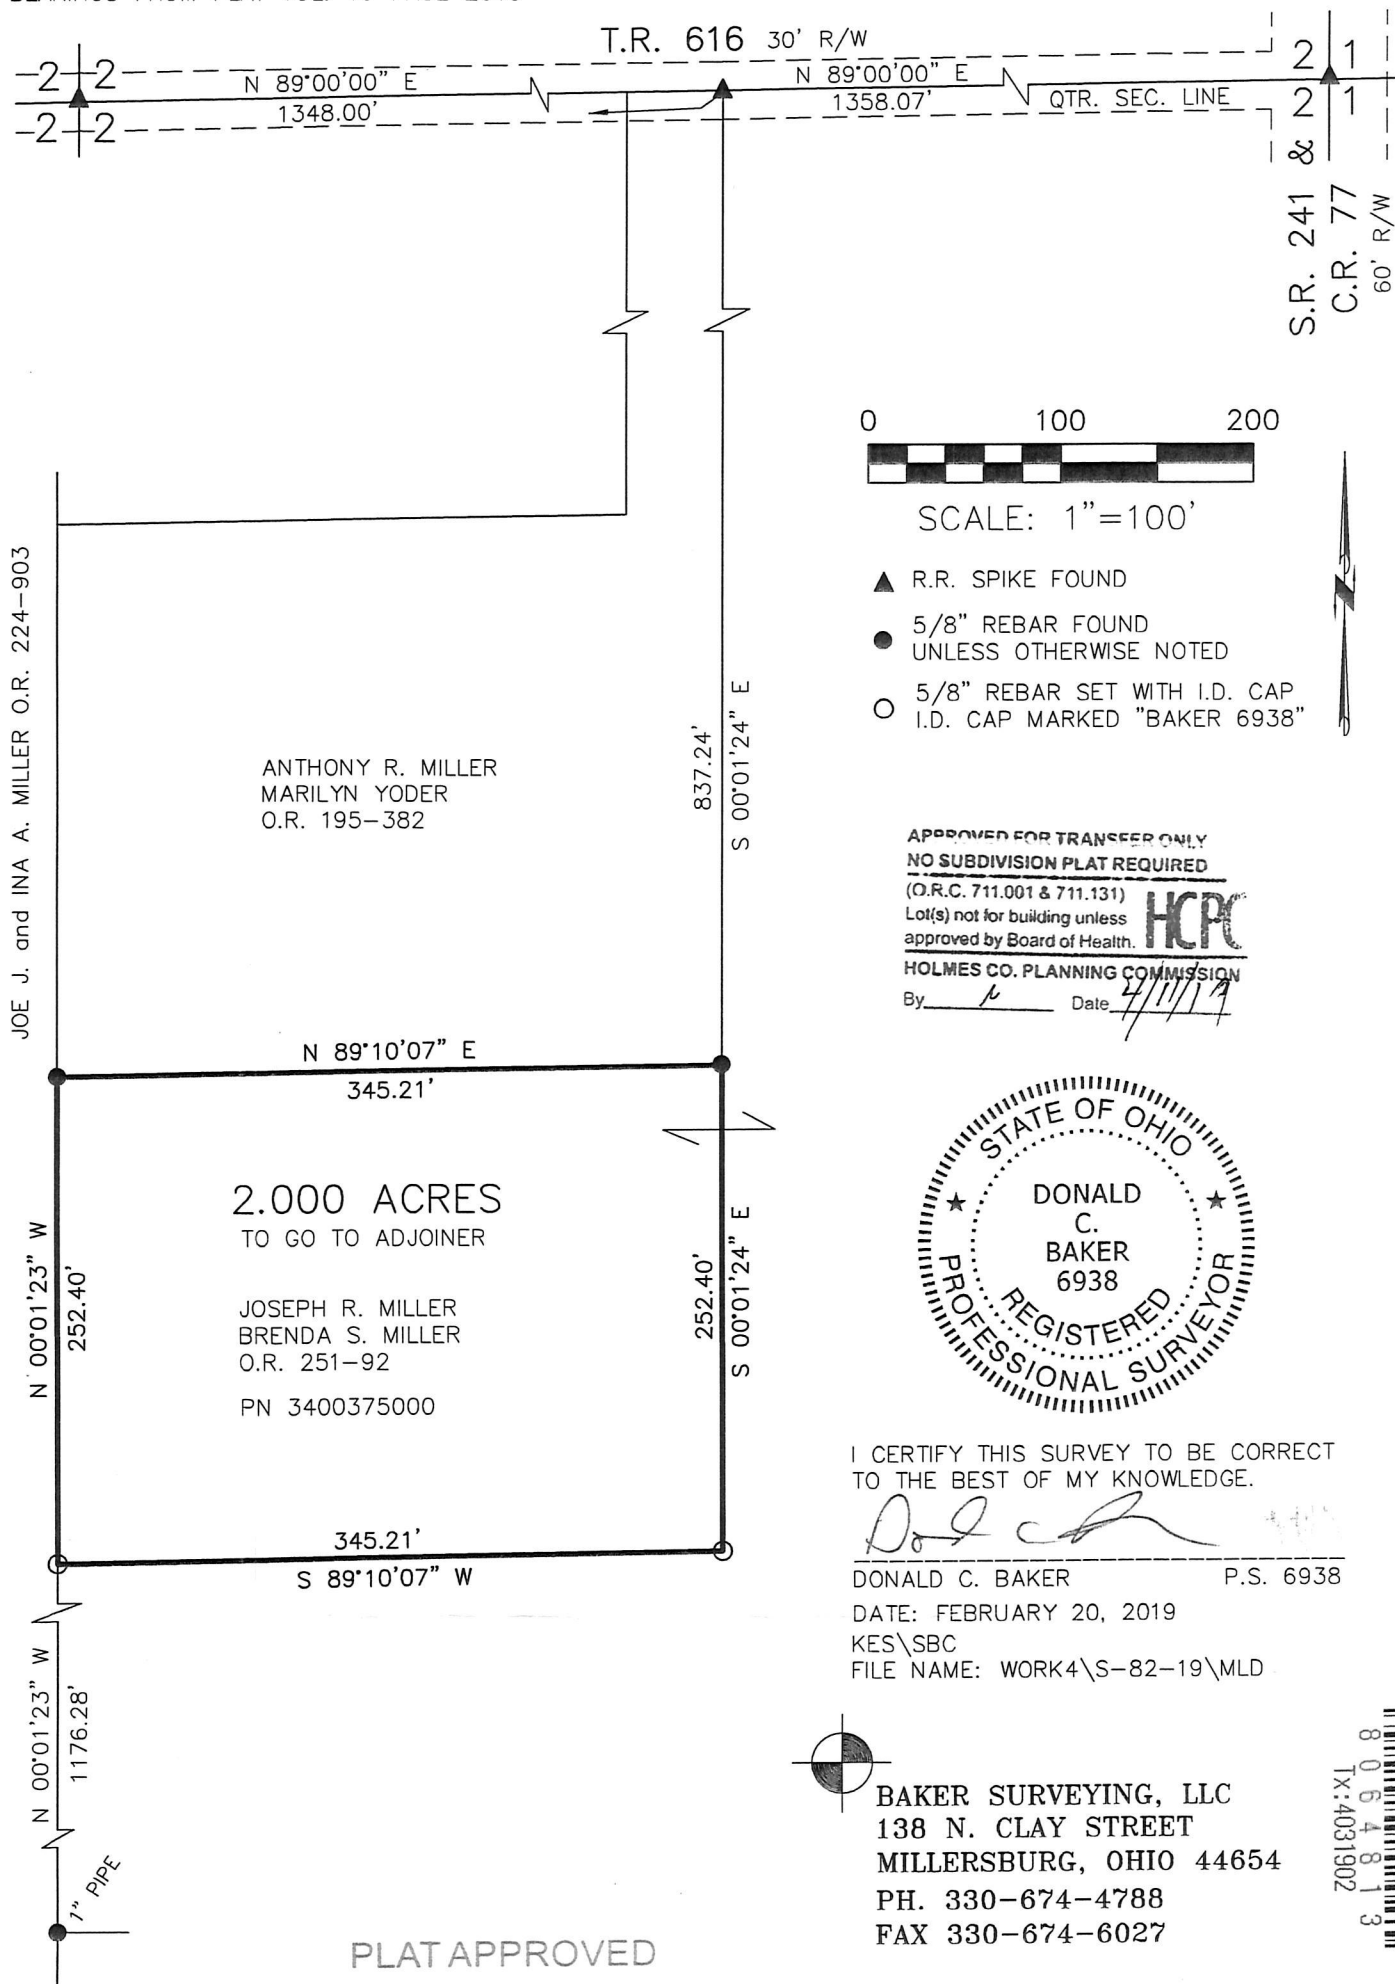

SCALE: 1"=100'


- ▲ R.R. SPIKE FOUND
- 5/8" REBAR FOUND UNLESS OTHERWISE NOTED
- 5/8" REBAR SET WITH I.D. CAP I.D. CAP MARKED "BAKER 6938"

APPROVED FOR TRANSFER ONLY
 NO SUBDIVISION PLAT REQUIRED
 (O.R.C. 711.001 & 711.131)
 Lot(s) not for building unless approved by Board of Health.
HCP
 HOLMES CO. PLANNING COMMISSION
 By: *[Signature]* Date: 4/11/19



I CERTIFY THIS SURVEY TO BE CORRECT TO THE BEST OF MY KNOWLEDGE.

[Signature]
 DONALD C. BAKER P.S. 6938
 DATE: FEBRUARY 20, 2019
 KES\SBC
 FILE NAME: WORK4\S-82-19\MLD

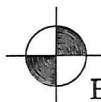

BAKER SURVEYING, LLC
 138 N. CLAY STREET
 MILLERSBURG, OHIO 44654
 PH. 330-674-4788
 FAX 330-674-6027

PLAT APPROVED

4/9/2019 *[Signature]*

