

INDEXED

201900001908


B: 19 P: 3740

FILED FOR RECORD IN  
HOLMES COUNTY, OH  
ANITA HALL, COUNTY RECORDER  
05/03/2019 12:14 PM  
SMALL PLAT . 40.00

PAGES: 1  
OR-V 2107 page 5338



SCALE: 1"=100'

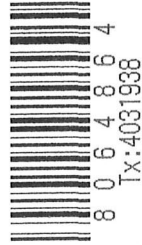

- ▲ R.R. SPIKE FOUND
- 5/8" REBAR FOUND  
UNLESS OTHERWISE NOTED
- 5/8" REBAR SET WITH I.D. CAP  
I.D. CAP MARKED "BAKER 6938"

REFERENCES

- O.R. VOL. 248 PAGE 2836
- O.R. VOL. 251 PAGE 1471
- O.R. VOL. 251 PAGE 1478
- PLAT VOL. 4 PAGE 7
- PLAT VOL. 5 PAGE 112
- PLAT VOL. 5 PAGE 19
- PLAT VOL. 11 PAGE 167
- PLAT VOL. 17 PAGE 845
- PLAT VOL. 19 PAGE 1671
- BEARINGS FROM  
PLAT VOL. 19 PAGE 1671



I CERTIFY THIS SURVEY TO BE CORRECT  
TO THE BEST OF MY KNOWLEDGE.


*Donald C. Baker*

DONALD C. BAKER P.S. 6938

DATE: APRIL 18, 2019

FDB\SBC

FILE NAME: WORK6\S-150-19

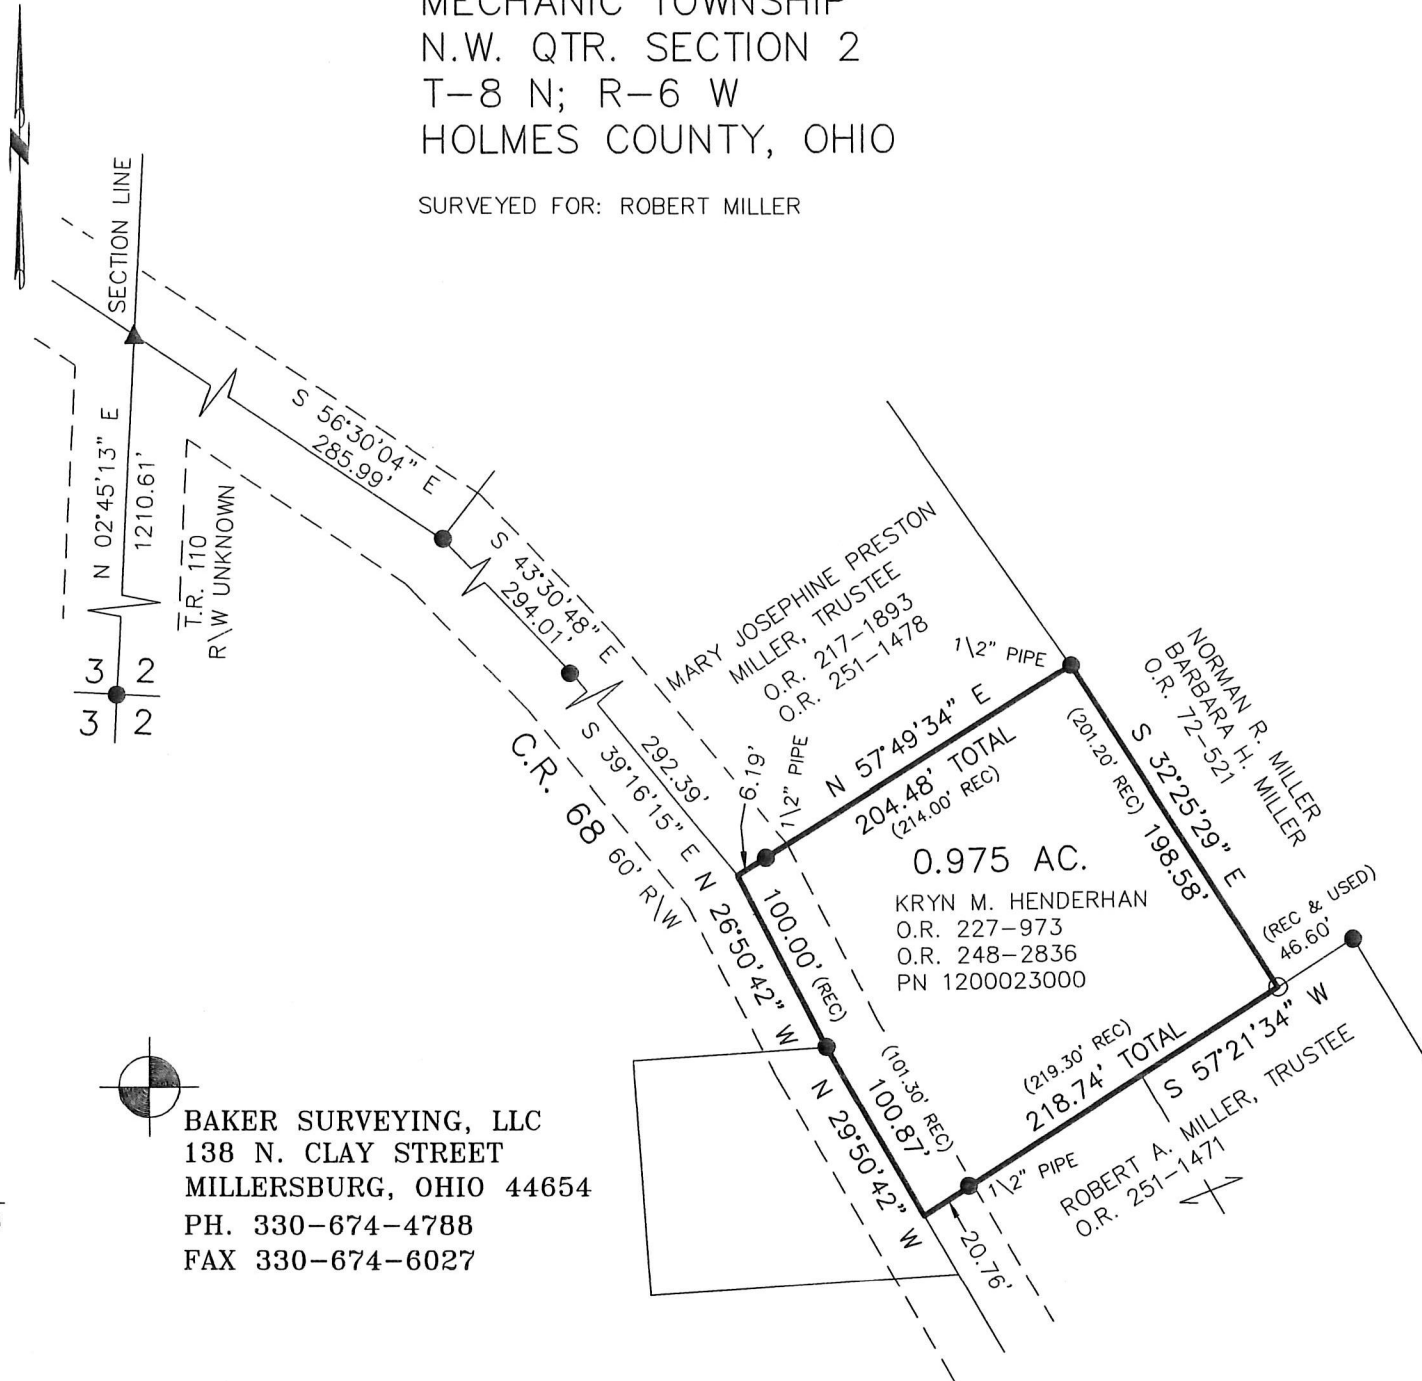

BAKER SURVEYING, LLC  
138 N. CLAY STREET  
MILLERSBURG, OHIO 44654  
PH. 330-674-4788  
FAX 330-674-6027

APPROVED FOR TRANSFER ONLY  
NO SUBDIVISION PLAT REQUIRED

(O.R.C. 711.001 & 711.131)  
Lot(s) not for building unless  
approved by Board of Health.



HOLMES CO. PLANNING COMMISSION

By *JD* Date *4/24/19*

PLAT APPROVED

*4/23/2019 TB*