


INDEXED

201900002211
B: 19 P: 3747
FILED FOR RECORD IN
HOLMES COUNTY, OH
ANITA HALL, COUNTY RECORDER
05/21/2019 01:57 PM
SMALL PLAT . 40.00
PAGES: 1

ORV 267 page 6784

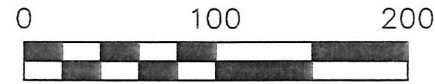


SCALE: 1"=100'

- ▲ R.R. SPIKE FOUND
- 5/8" REBAR FOUND
UNLESS OTHERWISE NOTED
- 5/8" REBAR SET WITH I.D. CAP
I.D. CAP MARKED "BAKER 6938"

REFERENCES
 O.R. VOL. 247 PAGE 4326
 O.R. VOL. 254 PAGE 5392
 PLAT VOL. 19 PAGE 201
 PLAT VOL. 19 PAGE 2402
 PLAT VOL. 18 PAGE 675
 BEARINGS ASSUMED

PAINT TOWNSHIP
 3RD. QTR., LOT 6
 T-10 N; R-5 W
 N.E. QTR. SECTION 7
 T-14 N; R-11 W
 HOLMES COUNTY, OHIO


SURVEYED FOR: DAVID MILLER

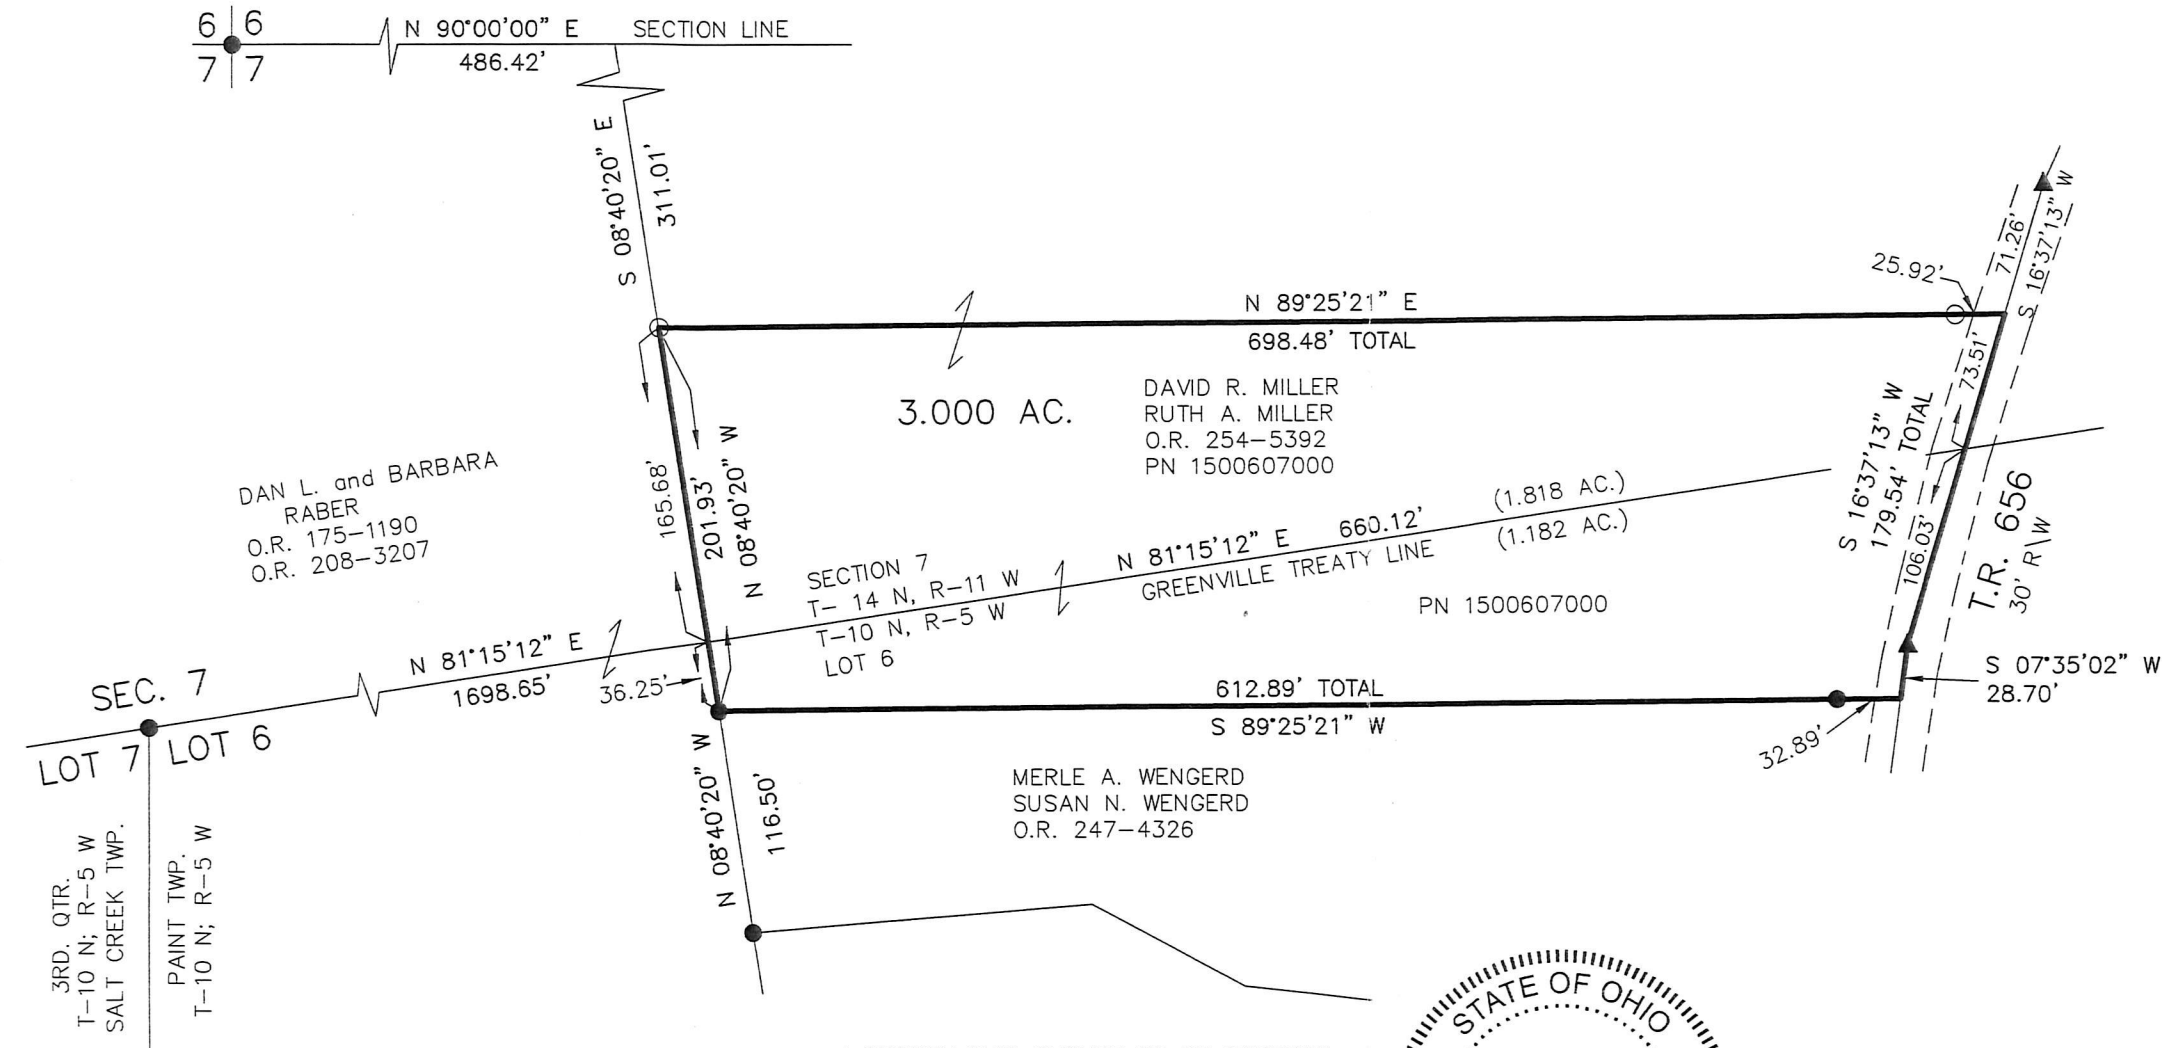

BAKER SURVEYING, LLC
 138 N. CLAY STREET
 MILLERSBURG, OHIO 44654
 PH. 330-674-4788
 FAX 330-674-6027

I CERTIFY THIS SURVEY TO BE CORRECT TO THE BEST OF MY KNOWLEDGE.

Donald C. Baker
 DONALD C. BAKER P.S. 6938
 DATE: APRIL 9, 2019
 KES
 FILE NAME: WORK6\S-157-19\KES

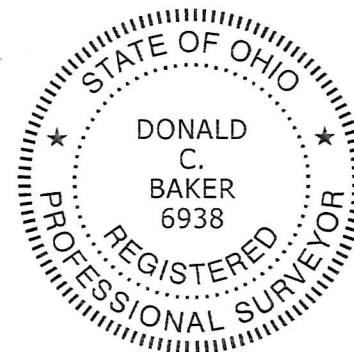

APPROVED FOR TRANSFER ONLY
 NO SUBDIVISION PLAT REQUIRED
 (O.R.C. 711.001 & 711.131)
 Lot(s) not for building unless approved by Board of Health.
 HOLMES CO. PLANNING COMMISSION
 By: *[Signature]* Date: 3/14/19

PLAT APPROVED

5/2/2019