



ORV 267 pg 7301

0 300 600



SCALE: 1"=300'

- 1/2" PIPE FOUND UNLESS OTHERWISE NOTED
- 5/8" REBAR SET WITH I.D. CAP I.D. CAP MARKED "BAKER 6938"


WASHINGTON TOWNSHIP
N.E. & N.W. QTRS. SECTION 5
N.E. QTR. SECTION 6
T-19 N; R-15 W

S.E. QTR. SECTION 31
S.W. QTR. SECTION 32
T-20 N; R-15 W

HOLMES COUNTY, OHIO

SURVEYED FOR: KIKO COMPANY

- REFERENCES
- DEED VOL. 218 PAGE 28
 - DEED VOL. 268 PAGE 872
 - O.R. VOL. 65 PAGE 626
 - O.R. VOL. 259 PAGE 4651
 - O.R. VOL. 183 PAGE 1671
 - PLAT VOL. 8 PAGE 749
 - PLAT VOL. 14 PAGE 819
- BEARINGS ASSUMED

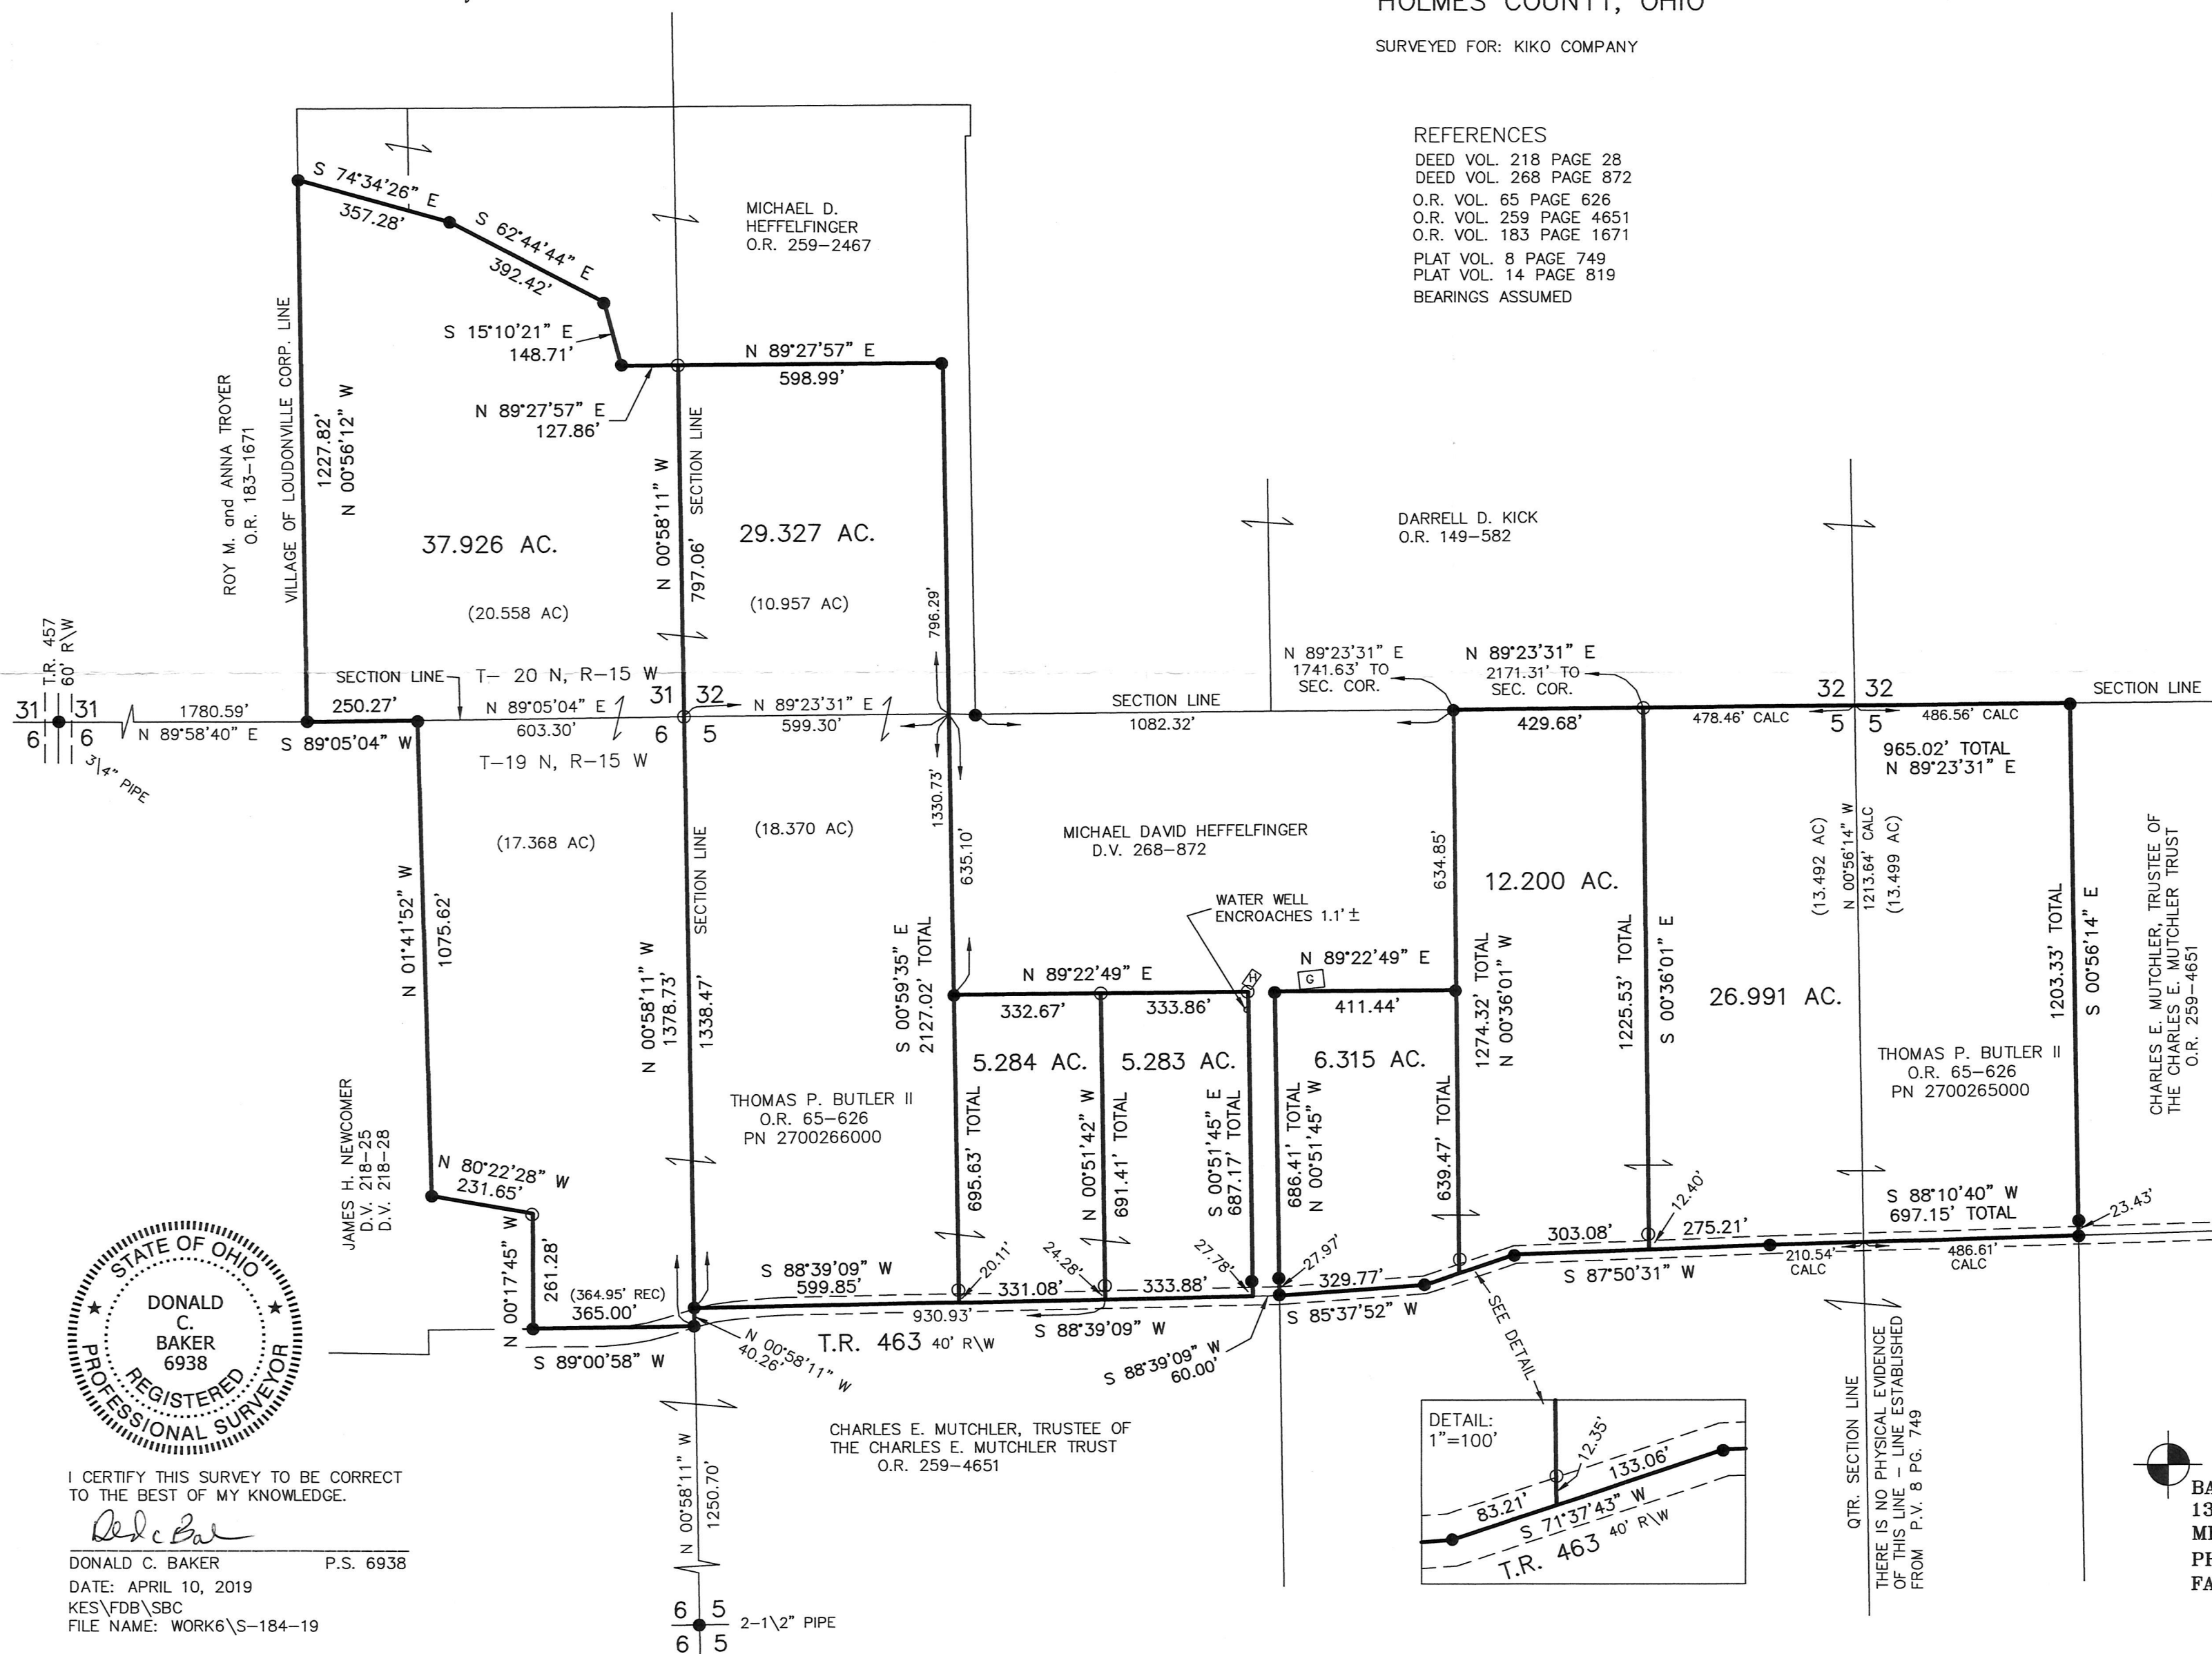


APPROVED FOR TRANSFER ONLY
NO SUBDIVISION PLAT REQUIRED
(O.R.C. 711.001 & 711.131)
Lot(s) not for building unless
approved by Board of Health.
HOLMES CO. PLANNING CO.
By: *[Signature]* Date: 5/28/19



I CERTIFY THIS SURVEY TO BE CORRECT TO THE BEST OF MY KNOWLEDGE.

[Signature]

DONALD C. BAKER P.S. 6938
DATE: APRIL 10, 2019
KES\FDB\SBC
FILE NAME: WORK6\S-184-19

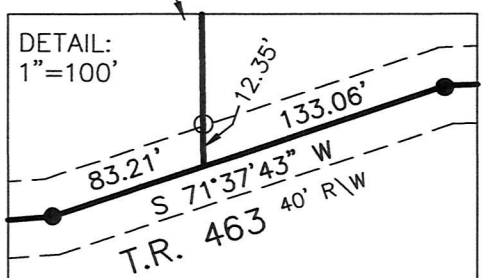

BAKER SURVEYING, LLC
138 N. CLAY STREET
MILLERSBURG, OHIO 44654
PH. 330-674-4788
FAX 330-674-6027

PLAT APPROVED

5/20/2019