


- ▲ R.R. SPIKE FOUND
- 5/8" REBAR FOUND UNLESS OTHERWISE NOTED
- P.K. NAIL FOUND
- 5/8" REBAR SET WITH I.D. CAP I.D. CAP MARKED "BAKER 6938"

KILLBUCK TOWNSHIP
 N.E. & N.W. QTRS. SECTION 15
 T-8 N; R-7 W
 HOLMES COUNTY, OHIO


SURVEYED FOR: CHARLIE STRAITS

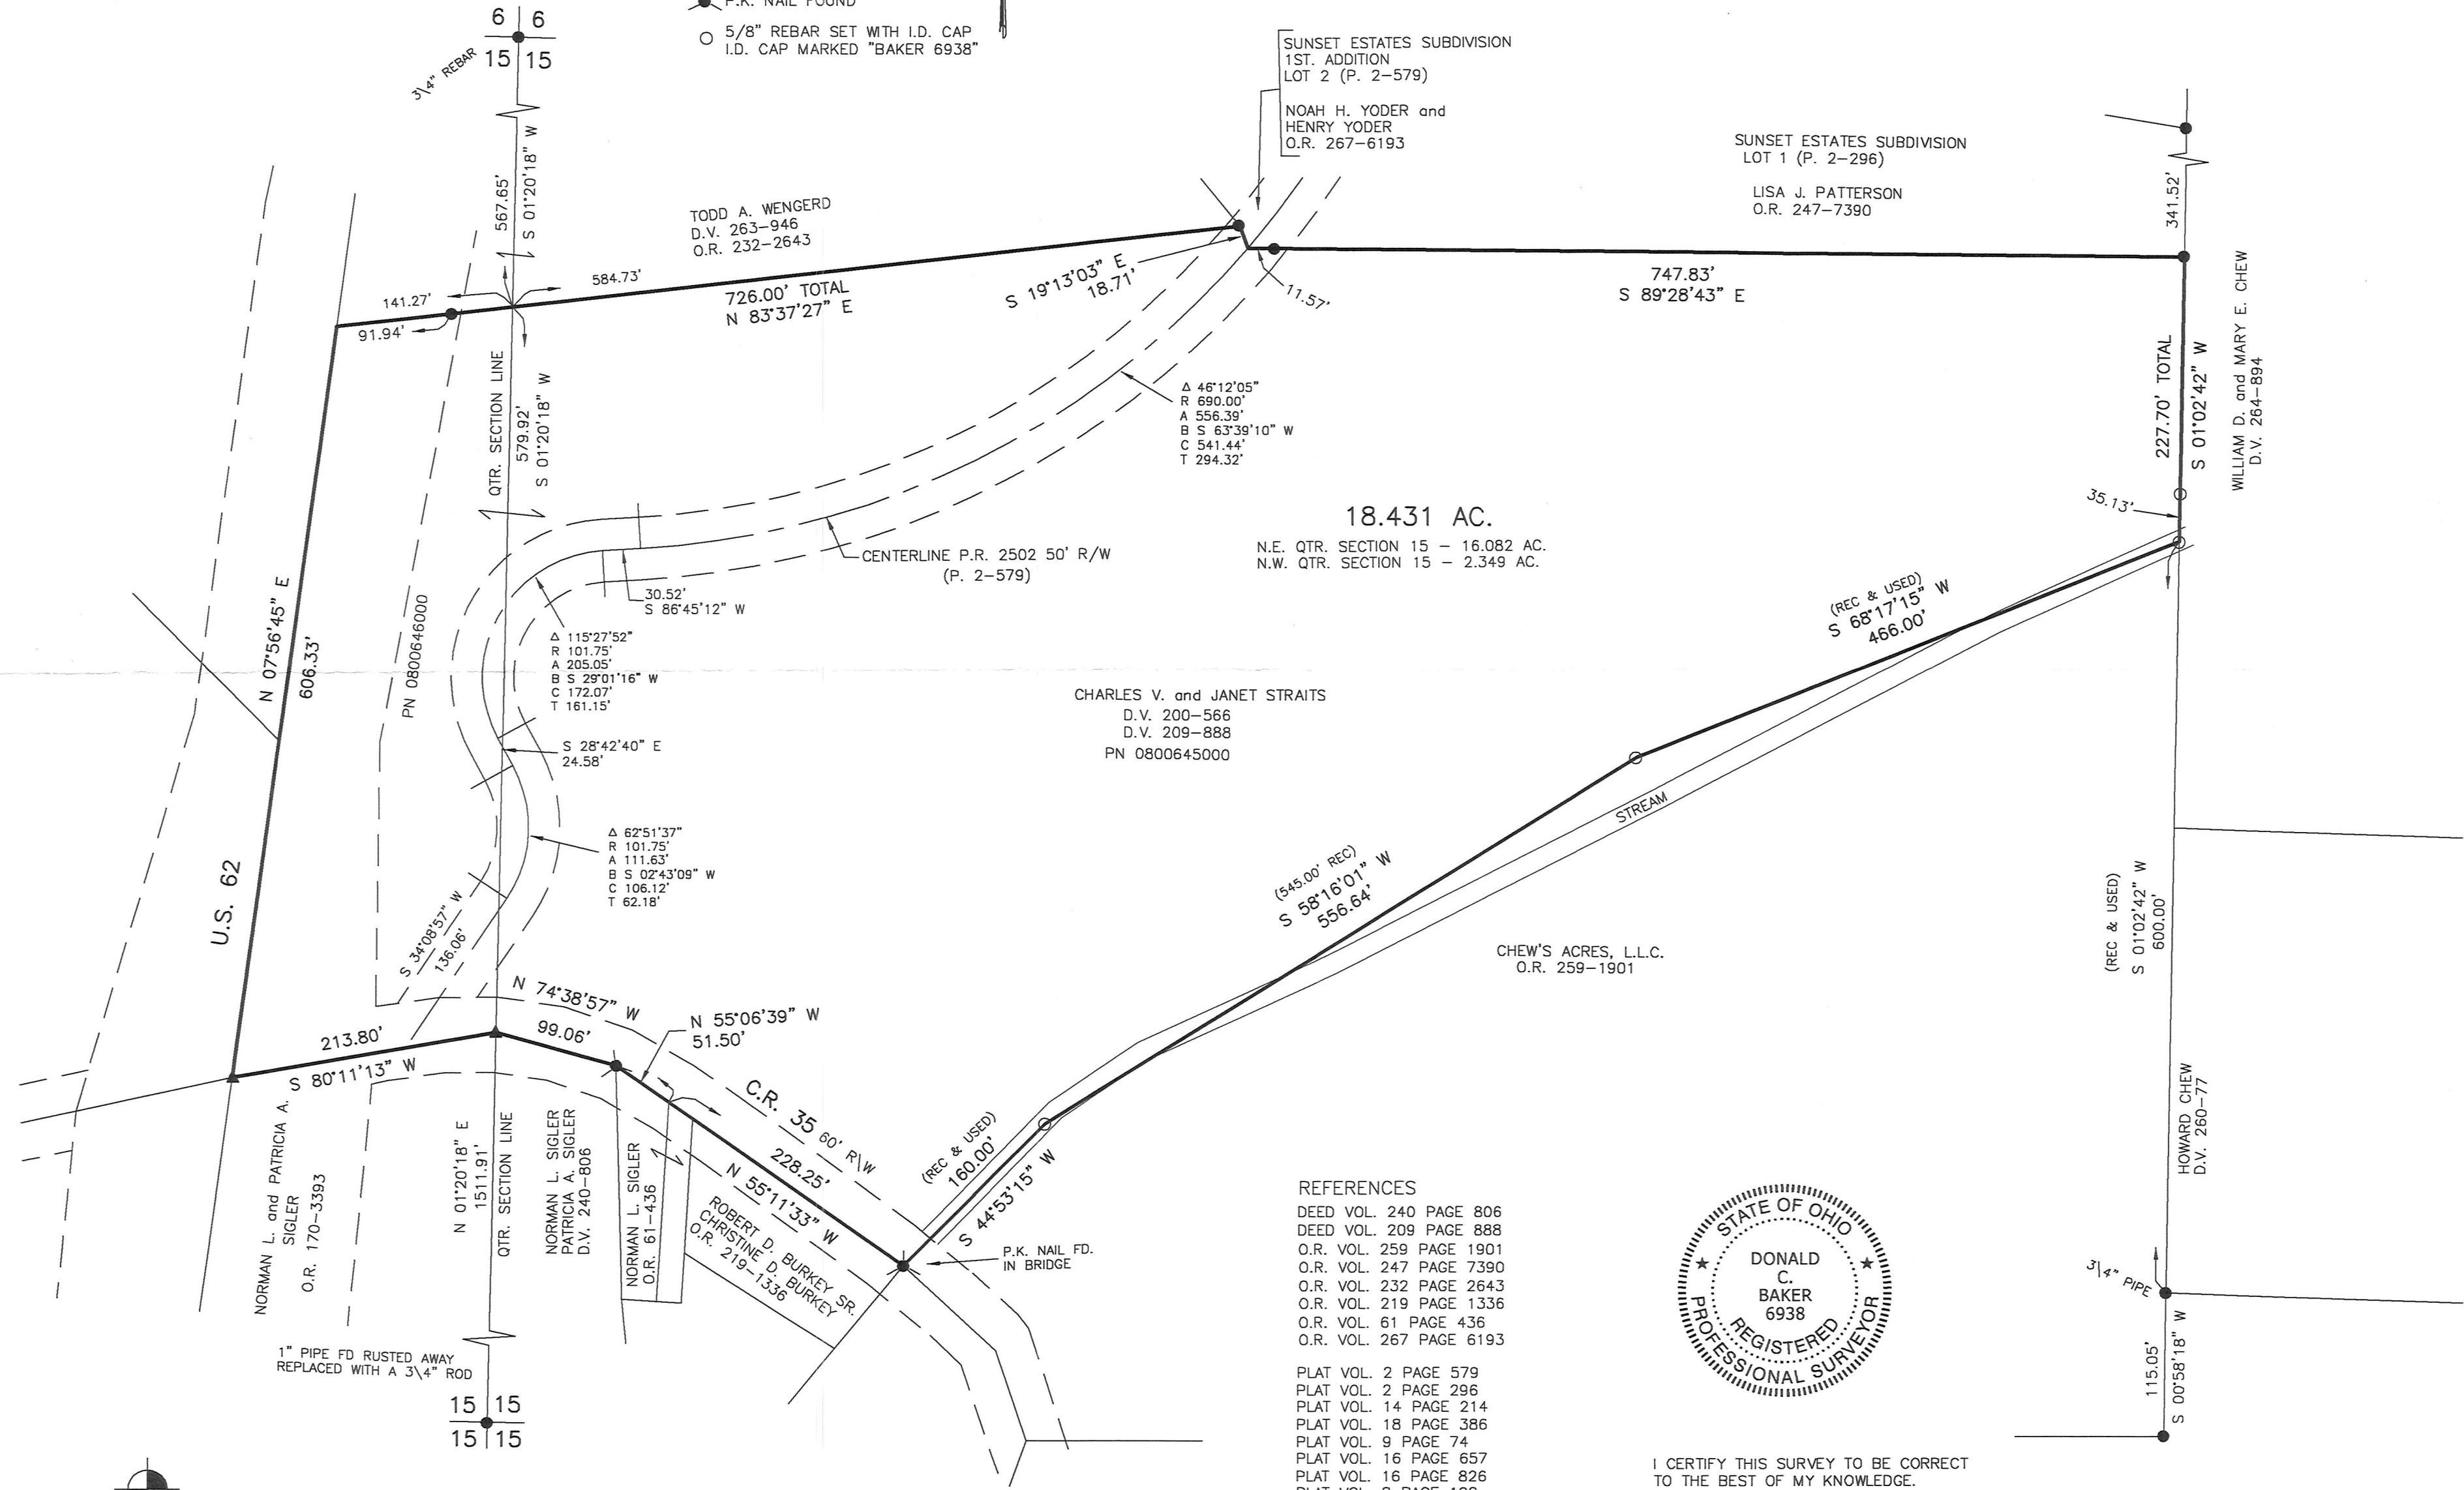

CHARLES V. and JANET STRAITS
 D.V. 200-566
 D.V. 209-888
 PN 0800645000

- REFERENCES
- DEED VOL. 240 PAGE 806
 - DEED VOL. 209 PAGE 888
 - O.R. VOL. 259 PAGE 1901
 - O.R. VOL. 247 PAGE 7390
 - O.R. VOL. 232 PAGE 2643
 - O.R. VOL. 219 PAGE 1336
 - O.R. VOL. 61 PAGE 436
 - O.R. VOL. 267 PAGE 6193

- PLAT VOL. 2 PAGE 579
 - PLAT VOL. 2 PAGE 296
 - PLAT VOL. 14 PAGE 214
 - PLAT VOL. 18 PAGE 386
 - PLAT VOL. 9 PAGE 74
 - PLAT VOL. 16 PAGE 657
 - PLAT VOL. 16 PAGE 826
 - PLAT VOL. 8 PAGE 192
 - PLAT VOL. 5 PAGE 145
 - PLAT VOL. 19 PAGE 22
 - PLAT VOL. 4 PAGE 63
- BEARINGS FROM OHIO STATE PLANE
 COORDINATE SYSTEM, NORTH ZONE
 N.A.D. 83

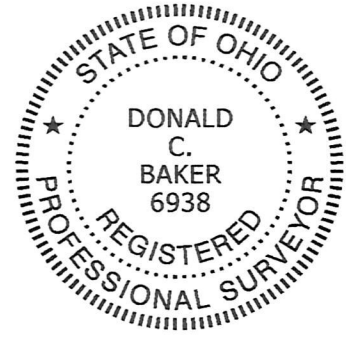

I CERTIFY THIS SURVEY TO BE CORRECT
 TO THE BEST OF MY KNOWLEDGE.

Donald C. Baker
 DONALD C. BAKER P.S. 6938

DATE: MAY 15, 2019
 ALG\BJM
 FILE NAME: WORKS\S-502-18B

APPROVED FOR TRANSFER ONLY
 NO SUBDIVISION PLAT REQUIRED
 (O.R.C. 711.001 & 711.131)
 Lot(s) not for building unless
 approved by Board of Health.
 HOLMES CO. PLANNING COMMISSION
 By: *[Signature]* Date: 6/16/19

PLAT APPROVED

6/13/2019

BAKER SURVEYING, LLC
 138 N. CLAY STREET
 MILLERSBURG, OHIO 44654
 PH. 330-674-4788
 FAX 330-674-6027
 EMAIL: bakersurveying@gmail.com