

ORV 268 PGS 3562
 3565
 3567

MECHANIC TOWNSHIP
 N.W. QTR. SECTION 1
 T-8 N; R-7 W
 HOLMES COUNTY, OHIO

SURVEYED FOR: DARRELL HOOD

DARRELL W. HOOD
 ROBERTA HOOD MYERS
 KAREN L. MORELLO
 ROBYN HARFORD
 O.R. 117-338



0 100 200



SCALE: 1"=100'

- STONE FOUND
- 5/8" REBAR FOUND
- 5/8" REBAR SET WITH I.D. CAP
- I.D. CAP MARKED "BAKER 6938"


REFERENCES

- O.R. VOL. 117 PAGE 338
- O.R. VOL. 239 PAGE 431
- O.R. VOL. 239 PAGE 437
- PLAT VOL. 19 PAGE 2157
- PLAT VOL. 17 PAGE 851
- PLAT VOL. 19 PAGE 772
- BEARINGS FROM
- PLAT VOL. 19 PAGE 2157

MASTER PLAT

THE PURPOSE OF THIS SURVEY

- ACTION 1) VACATE THE 50' EASEMENT RECORDED IN P. 19-2157.
- ACTION 2) CONVEY THE 0.190 ACRE PARCEL FROM KAREN HOOD MORELLO TO DARRELL W. HOOD, ROBERTA HOOD MYERS, KAREN L. MORELLO AND ROBYN HARFORD
- ACTION 3) CONVEY THE 0.286 ACRE PARCEL FROM ROBERTA HOOD MYERS nka ROBERTA J. MERTZ TO DARRELL W. HOOD, ROBERTA HOOD MYERS, KAREN L. MORELLO AND ROBYN HARFORD

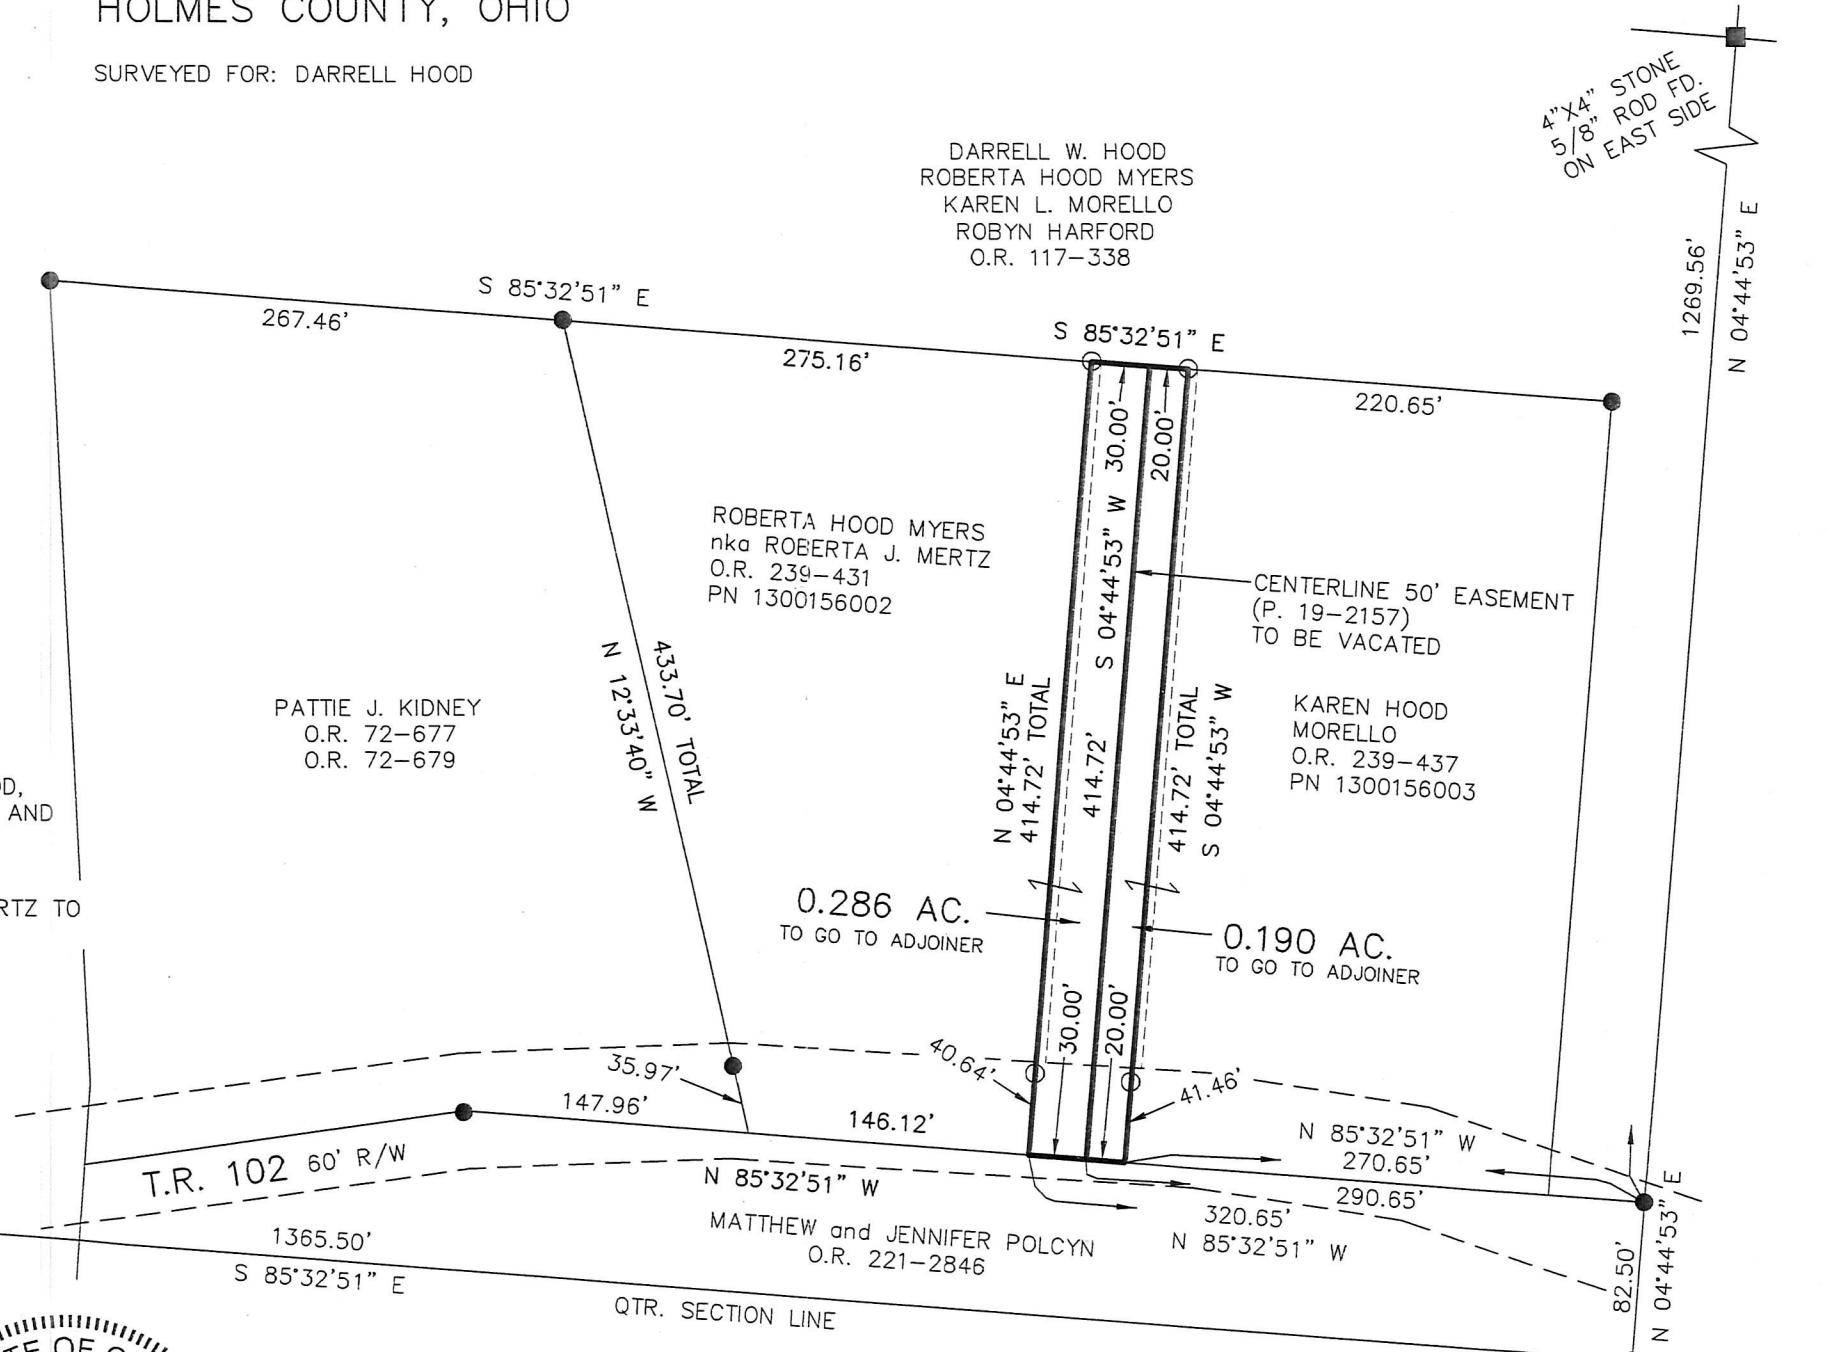

2 | 1
 2 | 1

I CERTIFY THIS SURVEY TO BE CORRECT TO THE BEST OF MY KNOWLEDGE.

Donald C. Baker
 DONALD C. BAKER P.S. 6938
 DATE: MAY 29, 2019
 FDB\VJD\BLT
 FILE NAME: WORK6\S-280-19




APPROVED FOR TRANSFER ONLY
 NO SUBDIVISION PLAT REQUIRED
 (O.R.C. 711.001 & 711.131)
 Lot(s) not for building unless approved by Board of Health.
 HOLMES CO. PLANNING COMMISSION
 By 6 Date 6/26/19



PLAT APPROVED

6/24/2019

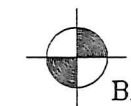

BAKER SURVEYING, LLC
 138 N. CLAY STREET
 MILLERSBURG, OHIO 44654
 PH. 330-674-4788
 FAX 330-674-6027