


Mechanic Township
S.W. Qtr. Section 12
T-8 N; R-7 W
Holmes County, Ohio
SURVEYED FOR: Mike Hoxworth

REFERENCES:
Deeds as shown

- Plat Vol. 19 Page 3677
- Plat Vol. 19 Page 2959
- Plat Vol. 19 Page 283
- Plat Vol. 19 Page 3303
- Plat Vol. 16 Page 283

Basis of Bearing from Grid North, Ohio State Plane Coordinate System, North Zone, NAD 83.

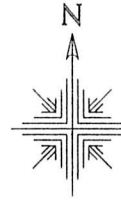

■ Stone Found
 ◆ 5/8" Capped Pin Found "Johnson"
 ○ 5/8" Capped Pin Set "Galbraith"
 ▲ RR Spk. Found
 • Point

0 100 200

Scale 1"=100'

201900003107

B: 19 P: 3801

FILED FOR RECORD IN

HOLMES COUNTY, OH


ANITA HALL, COUNTY RECORDER

05/16/2019 10:35 AM

SMALL PLAT . 40.00

PAGES: 1

ORV 268 PG 3872

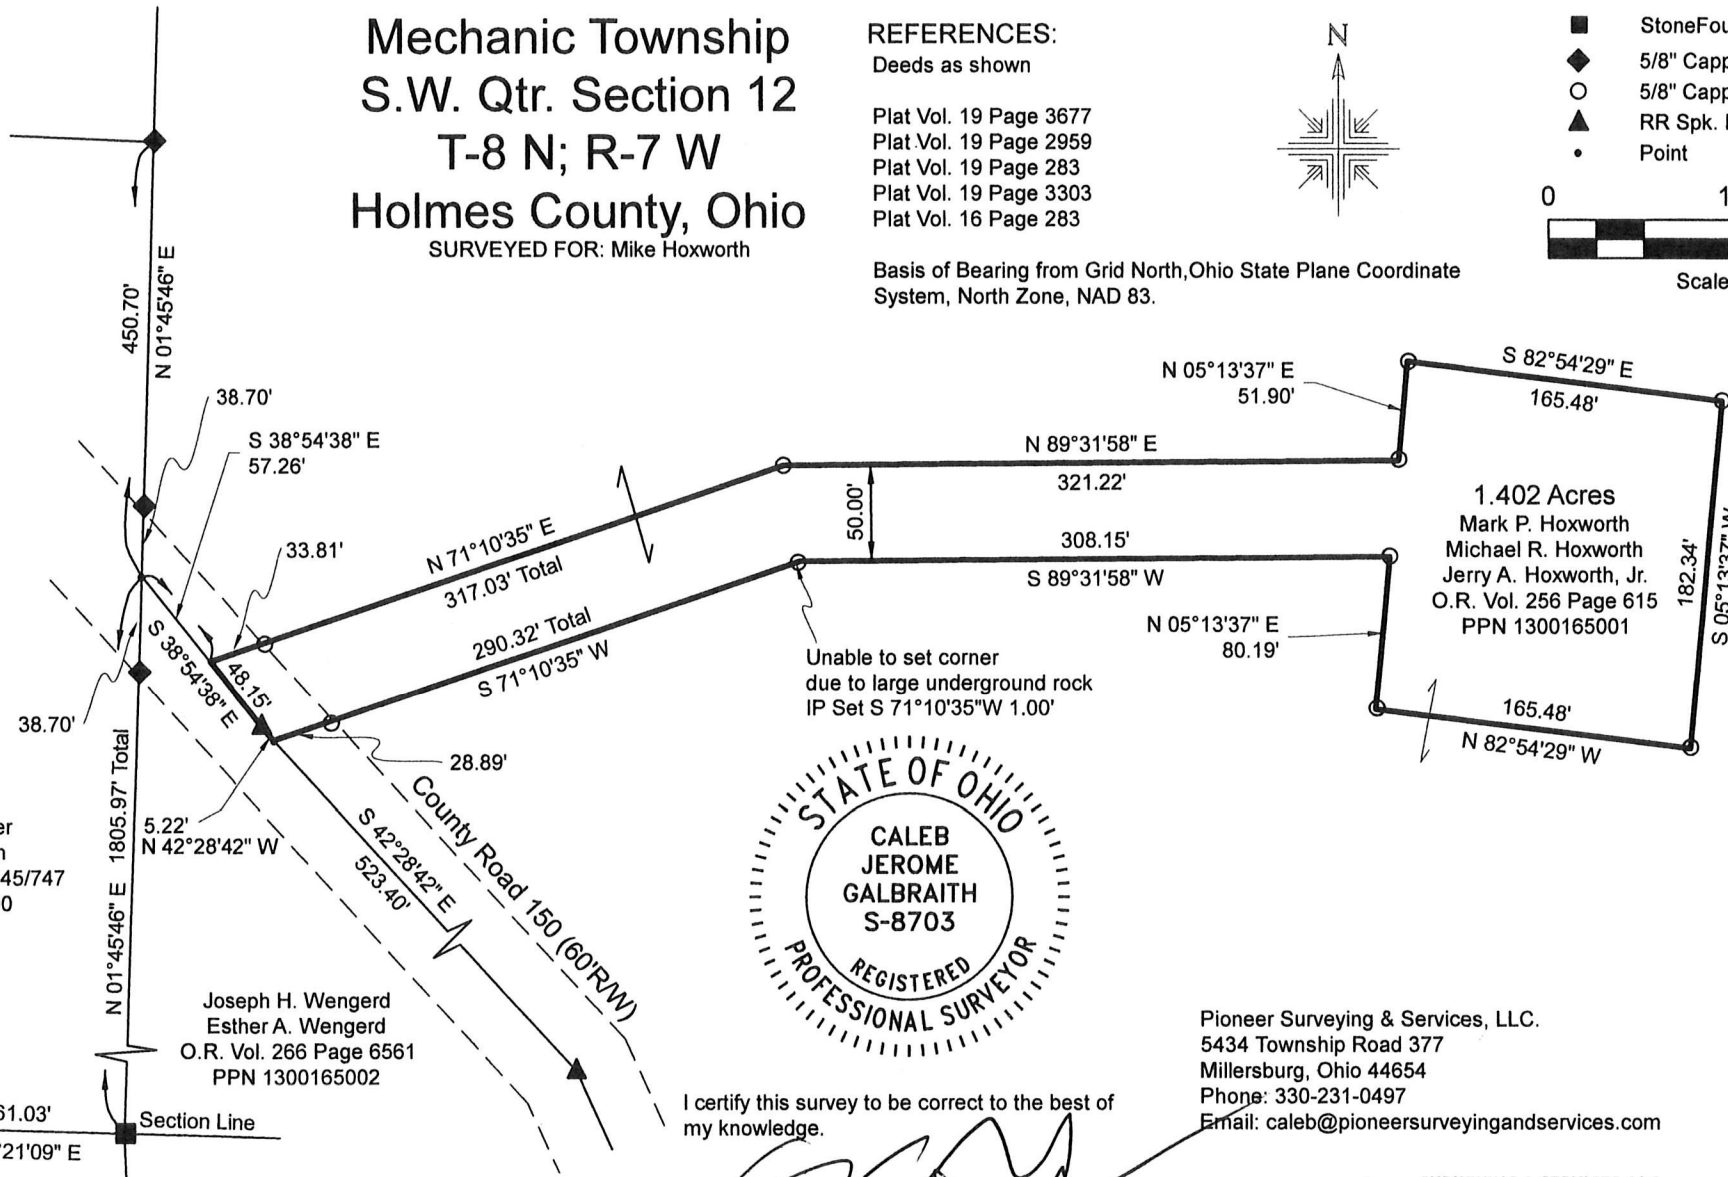

Christine D. Miller
Debra D. Wilson
Deed Vol. 272 Page 745/747
PPN 1300606000

Joseph H. Wengerd
Esther A. Wengerd
O.R. Vol. 266 Page 6561
PPN 1300165002



I certify this survey to be correct to the best of my knowledge.

Caleb Jerome Galbraith P.S. 8703
Date: May 22, 2019
Job ID: 8019

Pioneer Surveying & Services, LLC.
5434 Township Road 377
Millersburg, Ohio 44654
Phone: 330-231-0497
Email: caleb@pioneersurveyingandservices.com



APPROVED FOR TRANSFER ONLY
NO SUBDIVISION PLAT REQUIRED
(O.R.C. 711.091 & 711.131)
Lot(s) not for building unless approved by Board of Health.
HOLMES CO. PLANNING COMMISSION
By: *[Signature]* Date: 6/20/19



PLAT APPROVED

6/14/2019 TD