


8 0 6 6 3 6 8
Tx:4032304

PAINT TOWNSHIP
S.E. QTR. SECTION 30
T-15 N; R-11 W
HOLMES COUNTY, OHIO

SURVEYED FOR: ABE MILLER


MASTER PLAT
PURPOSE OF THIS SURVEY

ACTION 1) ANNEX 0.017 ACRES FROM ABE J. MILLER AND IDA MILLER TO WAYNE D. AND MARY D. MILLER
ACTION 2) CONVEY 90.167 ACRE FROM ABE J. MILLER AND IDA MILLER TO NEW OWNER

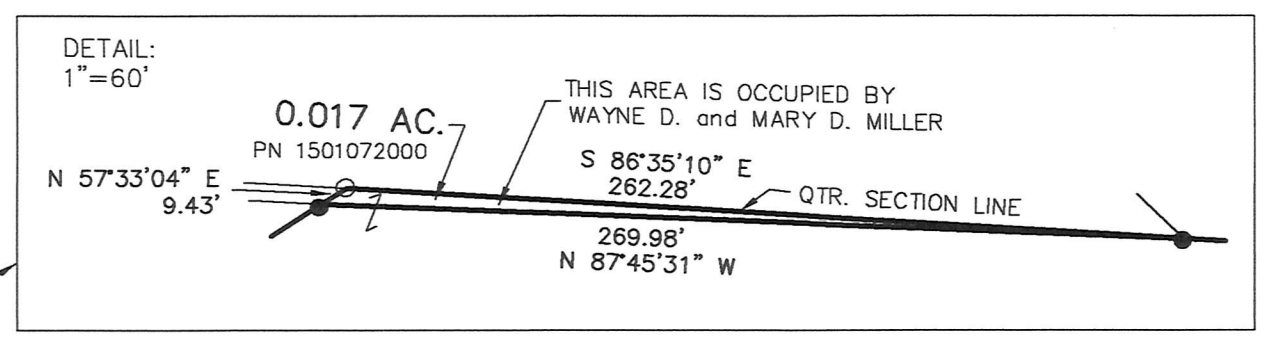

- 0 200 400
SCALE: 1"=200'
- STONE FOUND
 - ▲ R.R. SPIKE FOUND
 - 5/8" REBAR FOUND UNLESS OTHERWISE NOTED
 - 5/8" REBAR SET WITH I.D. CAP I.D. CAP MARKED "BAKER 6938"

- REFERENCES
- DEED VOL. 261 PAGE 1022
 - O.R. VOL. 219 PAGE 398
 - PLAT VOL. 12 PAGE 958
 - PLAT VOL. 14 PAGE 950
 - PLAT VOL. 5 PAGE 157
 - PLAT VOL. 19 PAGE 6576
 - PLAT VOL. 19 PAGE 3486
 - PLAT VOL. 18 PAGE 823
 - PLAT VOL. 19 PAGE 3699
 - PLAT VOL. 14 PAGE 384
 - PLAT VOL. 18 PAGE 219
 - PLAT VOL. 17 PAGE 117
 - PLAT VOL. 19 PAGE 3709
- BEARINGS FROM
PLAT VOL. 19 PAGE 3709

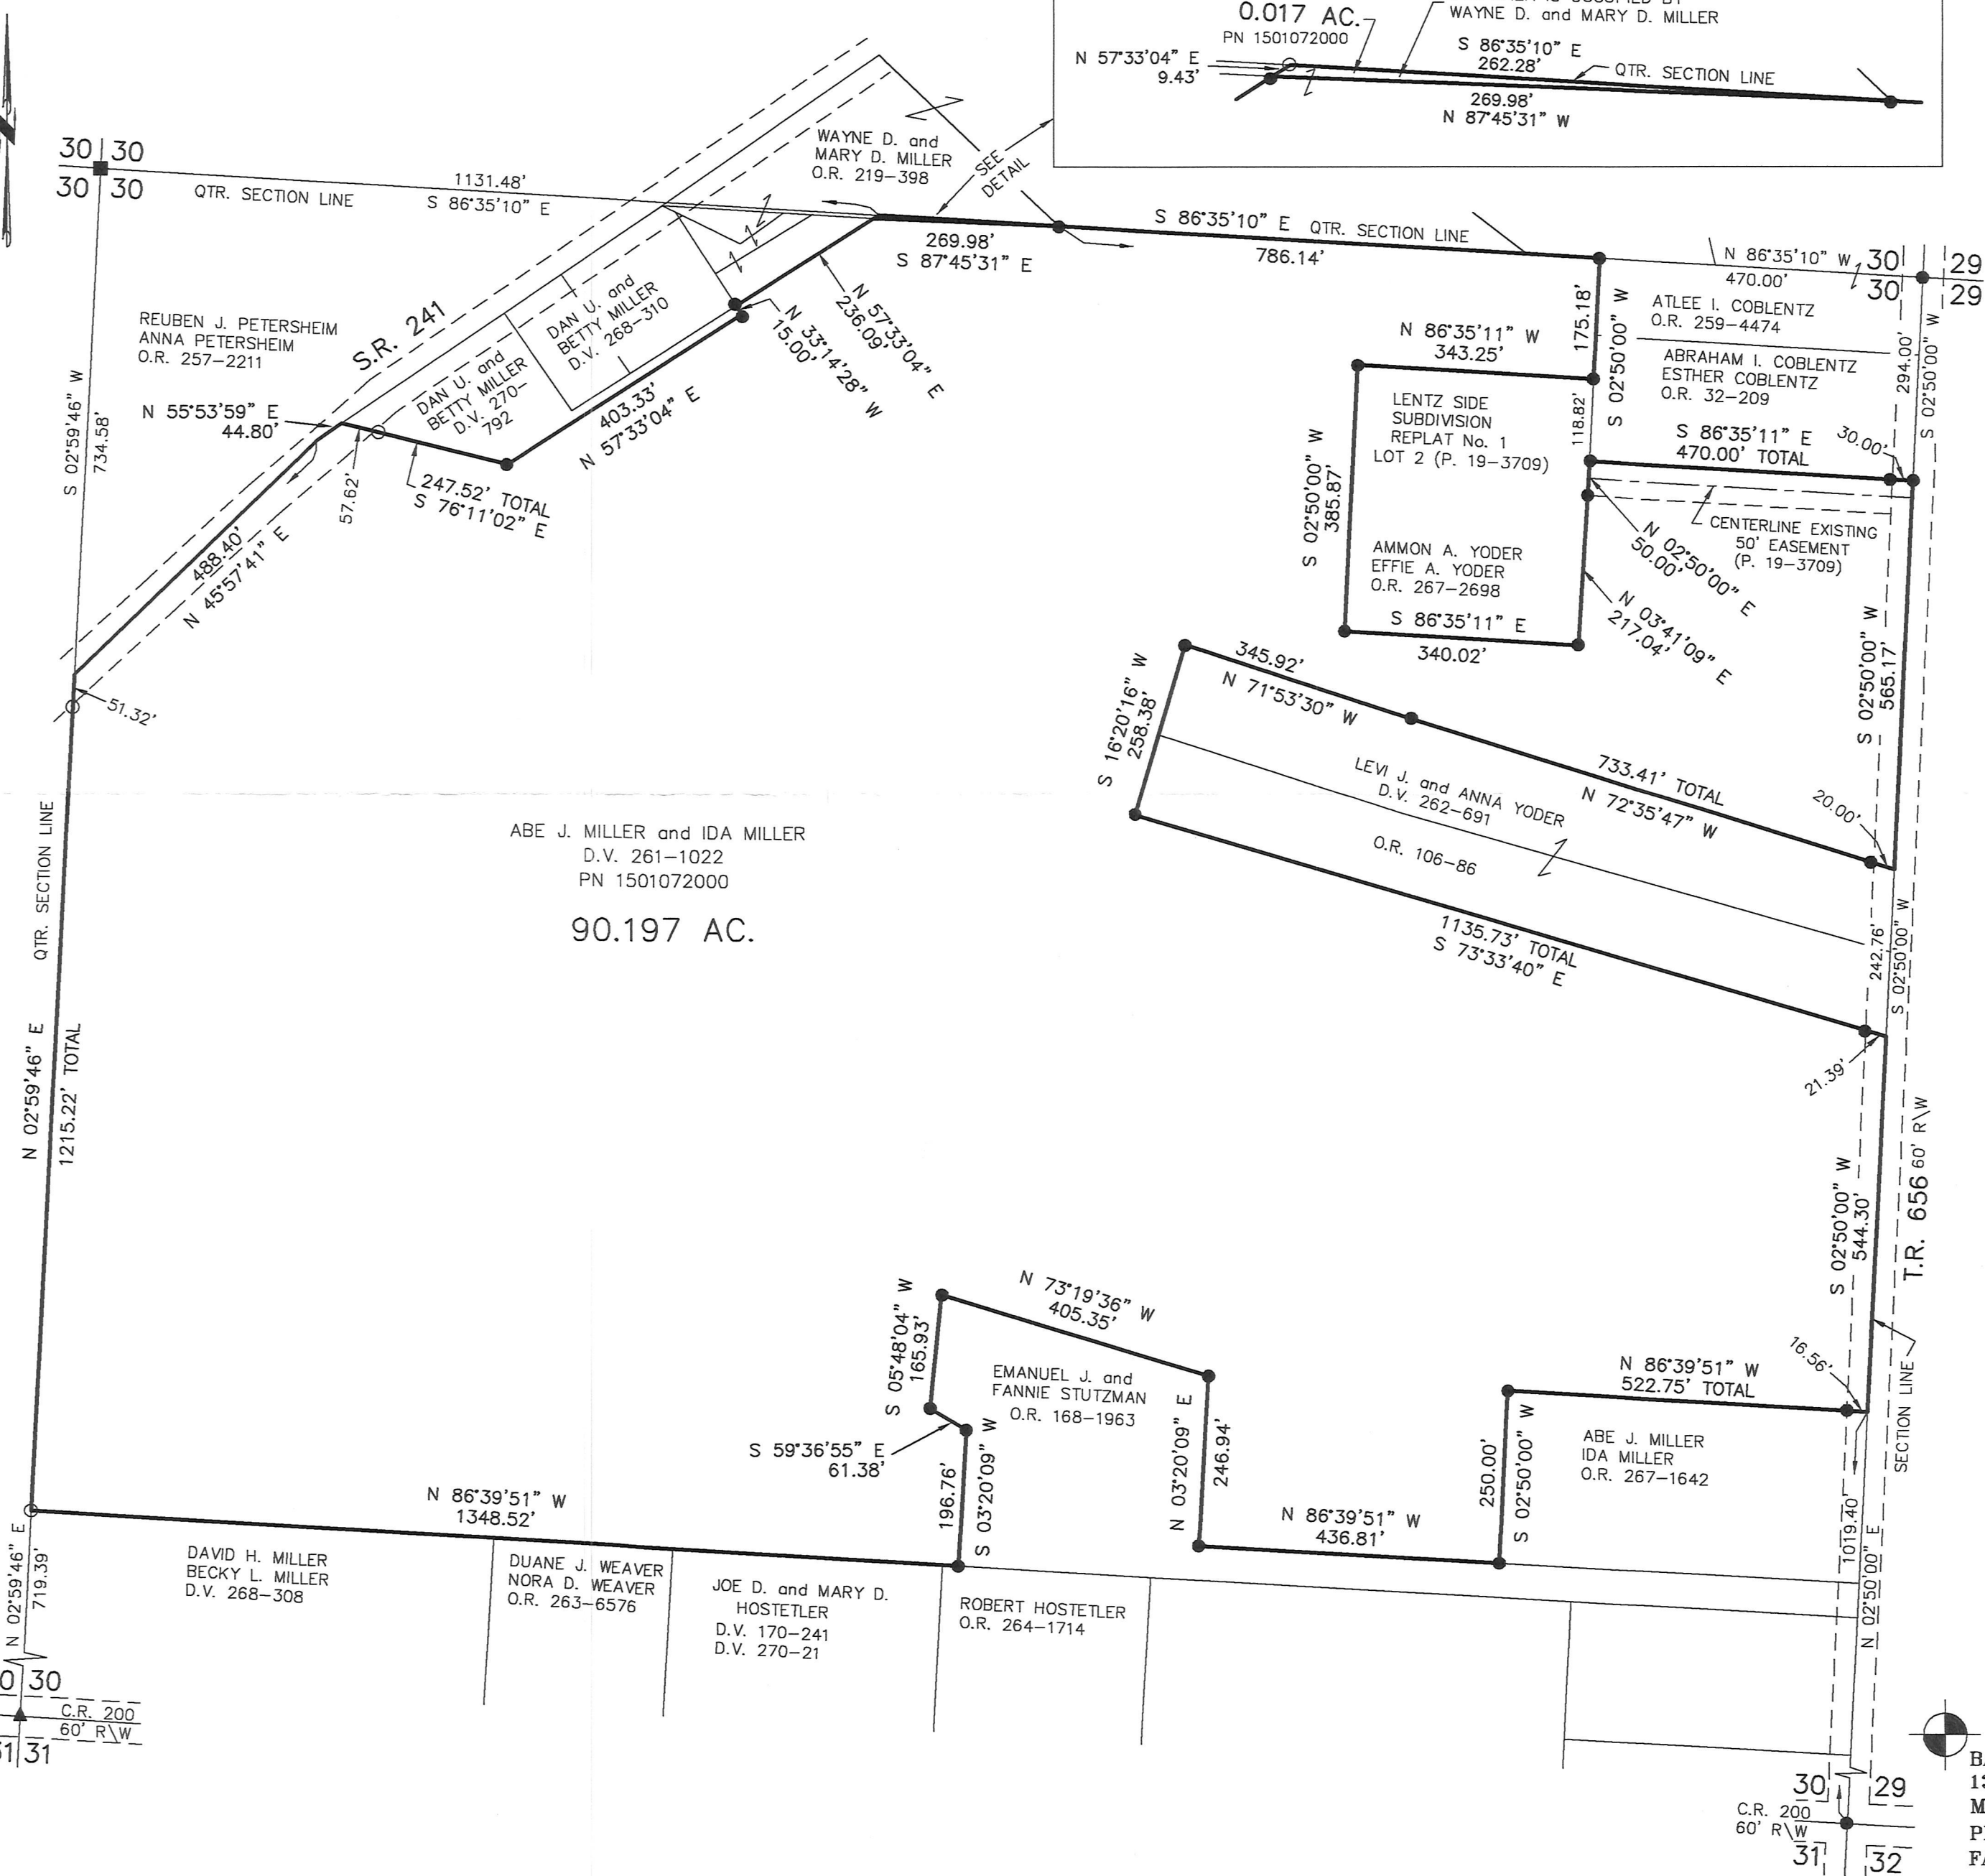

I CERTIFY THIS SURVEY TO BE CORRECT TO THE BEST OF MY KNOWLEDGE.
Donald C. Baker
DONALD C. BAKER P.S. 6938
DATE: JUNE 21, 2019
FDB\VD\BLT
FILE NAME: WORK6\S-291-19

APPROVED FOR THE USE ONLY
NO SUBDIVISION PLAT REQUIRED
(O.R.C. 711.001 & 711.131)
Lot(s) not for building unless
approved by Board of Health.
HCP
HOLMES CO. PLANNING COMMISSION
By: [Signature] Date: 7/22/19

BAKER SURVEYING, LLC
138 N. CLAY STREET
MILLERSBURG, OHIO 44654
PH. 330-674-4788
FAX 330-674-6027

PLAT APPROVED
7/18/2019

20190003245
B: 19 P: 3809
FILED FOR RECORD IN
HOLMES COUNTY, OH
ANITA HALL, COUNTY RECORDER
07/23/2019 12:02 PM
PLAT MED. 43.20
PAGES: 1
OKV 268 Pn 4501 + 4503