


Paint Township
 Fractional Section 1
 T-14 N; R-11W
 Holmes County, Ohio

SURVEYED FOR: Dennis Mast

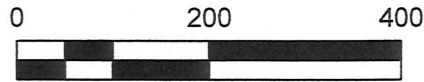

- 5/8" Rebar Found unless noted
- 5/8" Capped Pin Found "Baker"
- 5/8" Capped Pin Set "Galbraith"
- ▲ R.R. Spk. Found
- △ R.R. Spk. Set
- Point


201900003438

B: 19 P: 3820
 FILED FOR RECORD IN
 HOLMES COUNTY, OH
 ANITA HALL, COUNTY RECORDER
 08/05/2019 01:56 PM
 SMALL PLAT . 40.00
 PAGES: 1

REFERENCES:

- Deeds as shown
- Plat Vol. 7 Page 614
 - Plat Vol. 16 Page 487
 - Plat Vol. 19 Page 800
 - Plat Vol. 19 Page 1532
 - Plat Vol. 19 Page 3372
 - Plat Vol. 19 page 301

Basis of Bearing from Grid North, Ohio State Plane Coordinate System, North Zone, NAD 83.

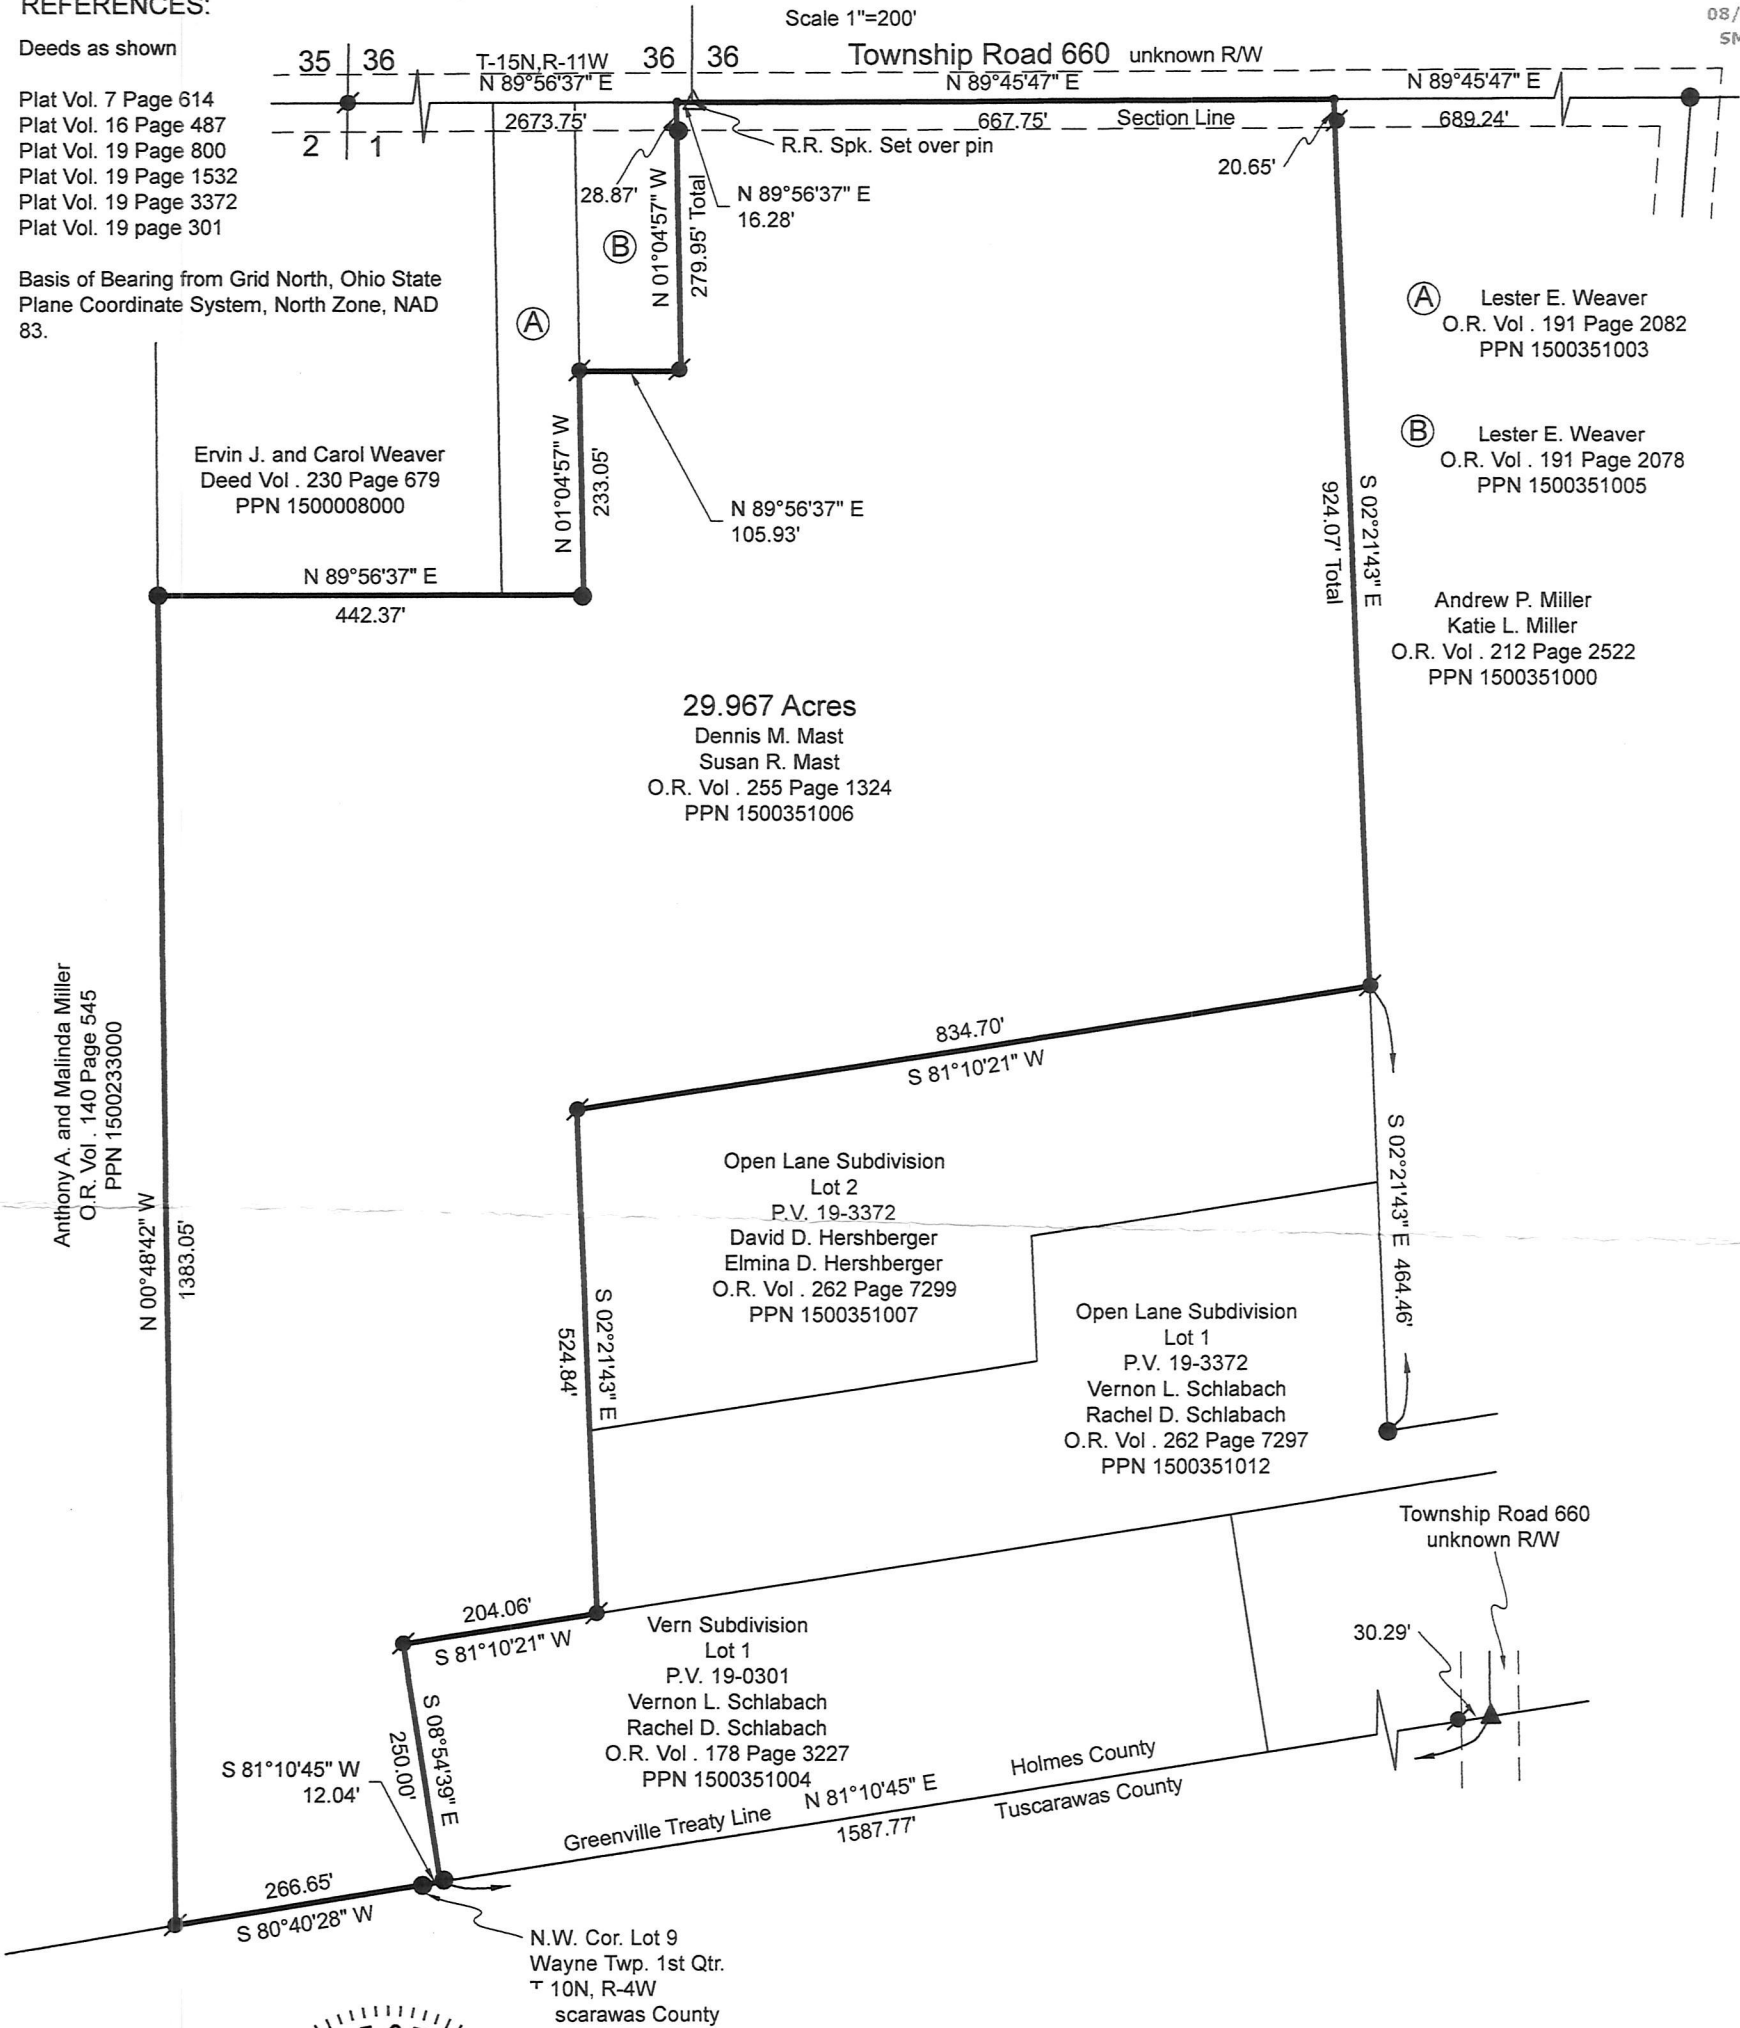

DRY 268 Pg 5637

(A) Lester E. Weaver
 O.R. Vol . 191 Page 2082
 PPN 1500351003

(B) Lester E. Weaver
 O.R. Vol . 191 Page 2078
 PPN 1500351005

Andrew P. Miller
 Katie L. Miller
 O.R. Vol . 212 Page 2522
 PPN 1500351000

29.967 Acres
 Dennis M. Mast
 Susan R. Mast
 O.R. Vol . 255 Page 1324
 PPN 1500351006

Anthony A. and Malinda Miller
 O.R. Vol . 140 Page 545
 PPN 1500233000

Ervin J. and Carol Weaver
 Deed Vol . 230 Page 679
 PPN 1500008000

Open Lane Subdivision
 Lot 2
 P.V. 19-3372
 David D. Hershberger
 Elmina D. Hershberger
 O.R. Vol . 262 Page 7299
 PPN 1500351007

Open Lane Subdivision
 Lot 1
 P.V. 19-3372
 Vernon L. Schlabach
 Rachel D. Schlabach
 O.R. Vol . 262 Page 7297
 PPN 1500351012

Vern Subdivision
 Lot 1
 P.V. 19-0301
 Vernon L. Schlabach
 Rachel D. Schlabach
 O.R. Vol . 178 Page 3227
 PPN 1500351004

S 81°10'45" W
 12.04'

S 80°40'28" W
 266.65'



I certify this survey to be correct to the best of my knowledge.

Caleb Jerome Galbraith
 Date: May 30, 2019
 Job ID: 7919

P.S. 8703

Pioneer Surveying & Services, LLC.
 5434 Township Road 377
 Millersburg, Ohio 44654
 Phone: 330-276-0220
 Email: caleb@pioneersurveyingandservices.com



APPROVED FOR TRANSFER ONLY
 NO SUBDIVISION PLAT REQUIRED

(O.R.C. 711.001 & 711.131)
 Lot(s) not for building unless approved by Board of Health.



HOLMES CO. PLANNING COMMISSION

By: [Signature] Date: 6/25/19

PLAT APPROVED

6/24/2019

