

0 200 400



SCALE: 1"=200'

- ▲ R.R. SPIKE FOUND
- 5/8" REBAR FOUND UNLESS OTHERWISE NOTED
- 5/8" REBAR SET WITH I.D. CAP I.D. CAP MARKED "BAKER 6938"

REFERENCES

DEED VOL. 273 PAGE 707
 DEED VOL. 273 PAGE 730
 O.R. VOL. 183 PAGE 2245
 PLAT VOL. 15 PAGE 87
 PLAT VOL. 19 PAGE 2700
 PLAT VOL. 17 PAGE 702


BEARINGS FROM GPS OBSERVATIONS ON OHIO NORTH ZONE, USING O.D.O.T. C.O.R.S.

BERLIN TOWNSHIP
 1ST. QTR., LOT 15
 T-9 N; R-6 W
 HOLMES COUNTY, OHIO

SURVEYED FOR: DANIEL MAST

201900003465
 B: 19 P: 3822
 FILED FOR RECORD IN
 HOLMES COUNTY, OH
 ANITA HALL, COUNTY RECORDER
 08/06/2019 02:31 PM
 SMALL PLAT . 40.00
 PAGES: 1

ORV 268 page 5791

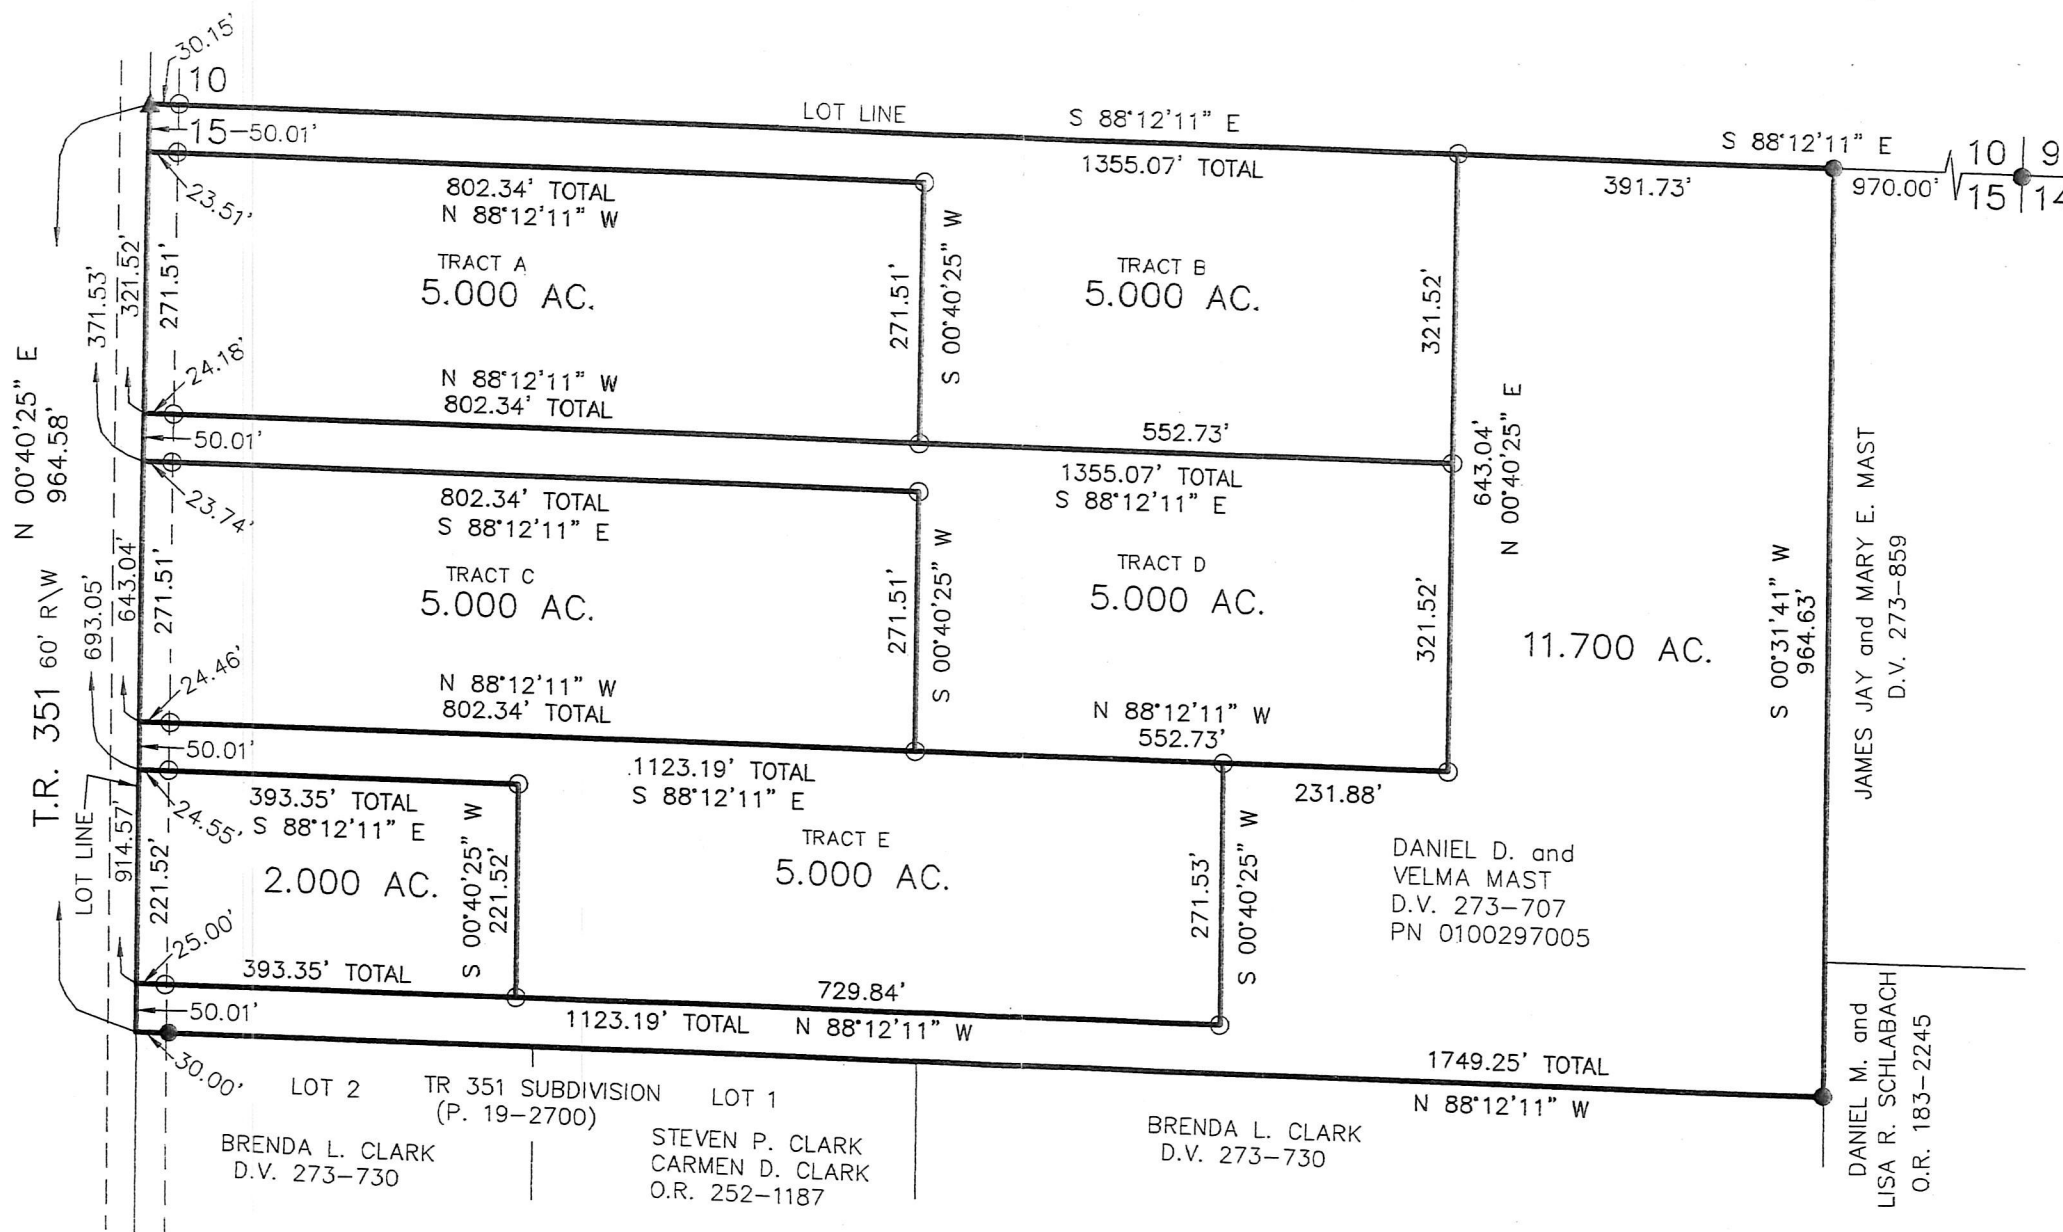

I CERTIFY THIS SURVEY TO BE CORRECT TO THE BEST OF MY KNOWLEDGE.

Donald C. Baker
 DONALD C. BAKER P.S. 6938
 DATE: JUNE 17, 2019
 FDB\VJD
 FILE NAME: WORK6\S-98-19

APPROVED FOR TRANSFER ONLY
 NO SUBDIVISION PLAT REQUIRED
 (O.R.C. 711.001 & 711.131)
 Lot(s) not for building unless approved by Board of Health.
HCPC
 HOLMES CO. PLANNING COMMISSION
 By: *[Signature]* Date: *7/31/19*

BAKER SURVEYING, LLC
 138 N. CLAY STREET
 MILLERSBURG, OHIO 44654
 PH. 330-674-4788
 FAX 330-674-6027

PLAT APPROVED

8/5/2019 TD