


ORV 268 page 6470
 ORV 268 page 6473

CLARK TOWNSHIP
 N.E. & N.W. QTR. SECTION 4
 T-8 N; R-5 W
 HOLMES COUNTY, OHIO

SURVEYED FOR: DAVID MILLER

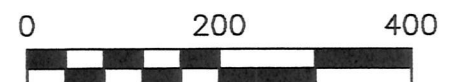


SCALE: 1"=200'

- STONE FOUND
- 5/8" REBAR FOUND UNLESS OTHERWISE NOTED
- 5/8" REBAR SET WITH I.D. CAP I.D. CAP MARKED "BAKER 6938"

MASTER PLAT

THE PURPOSE OF THIS SURVEY

- ACTION 1) CONVEY 1.793 ACRES TO DAVID A. MILLER AND LEIGH ANN MILLER
- ACTION 2) CONVEY 54.514 ACRES TO NEW OWNER

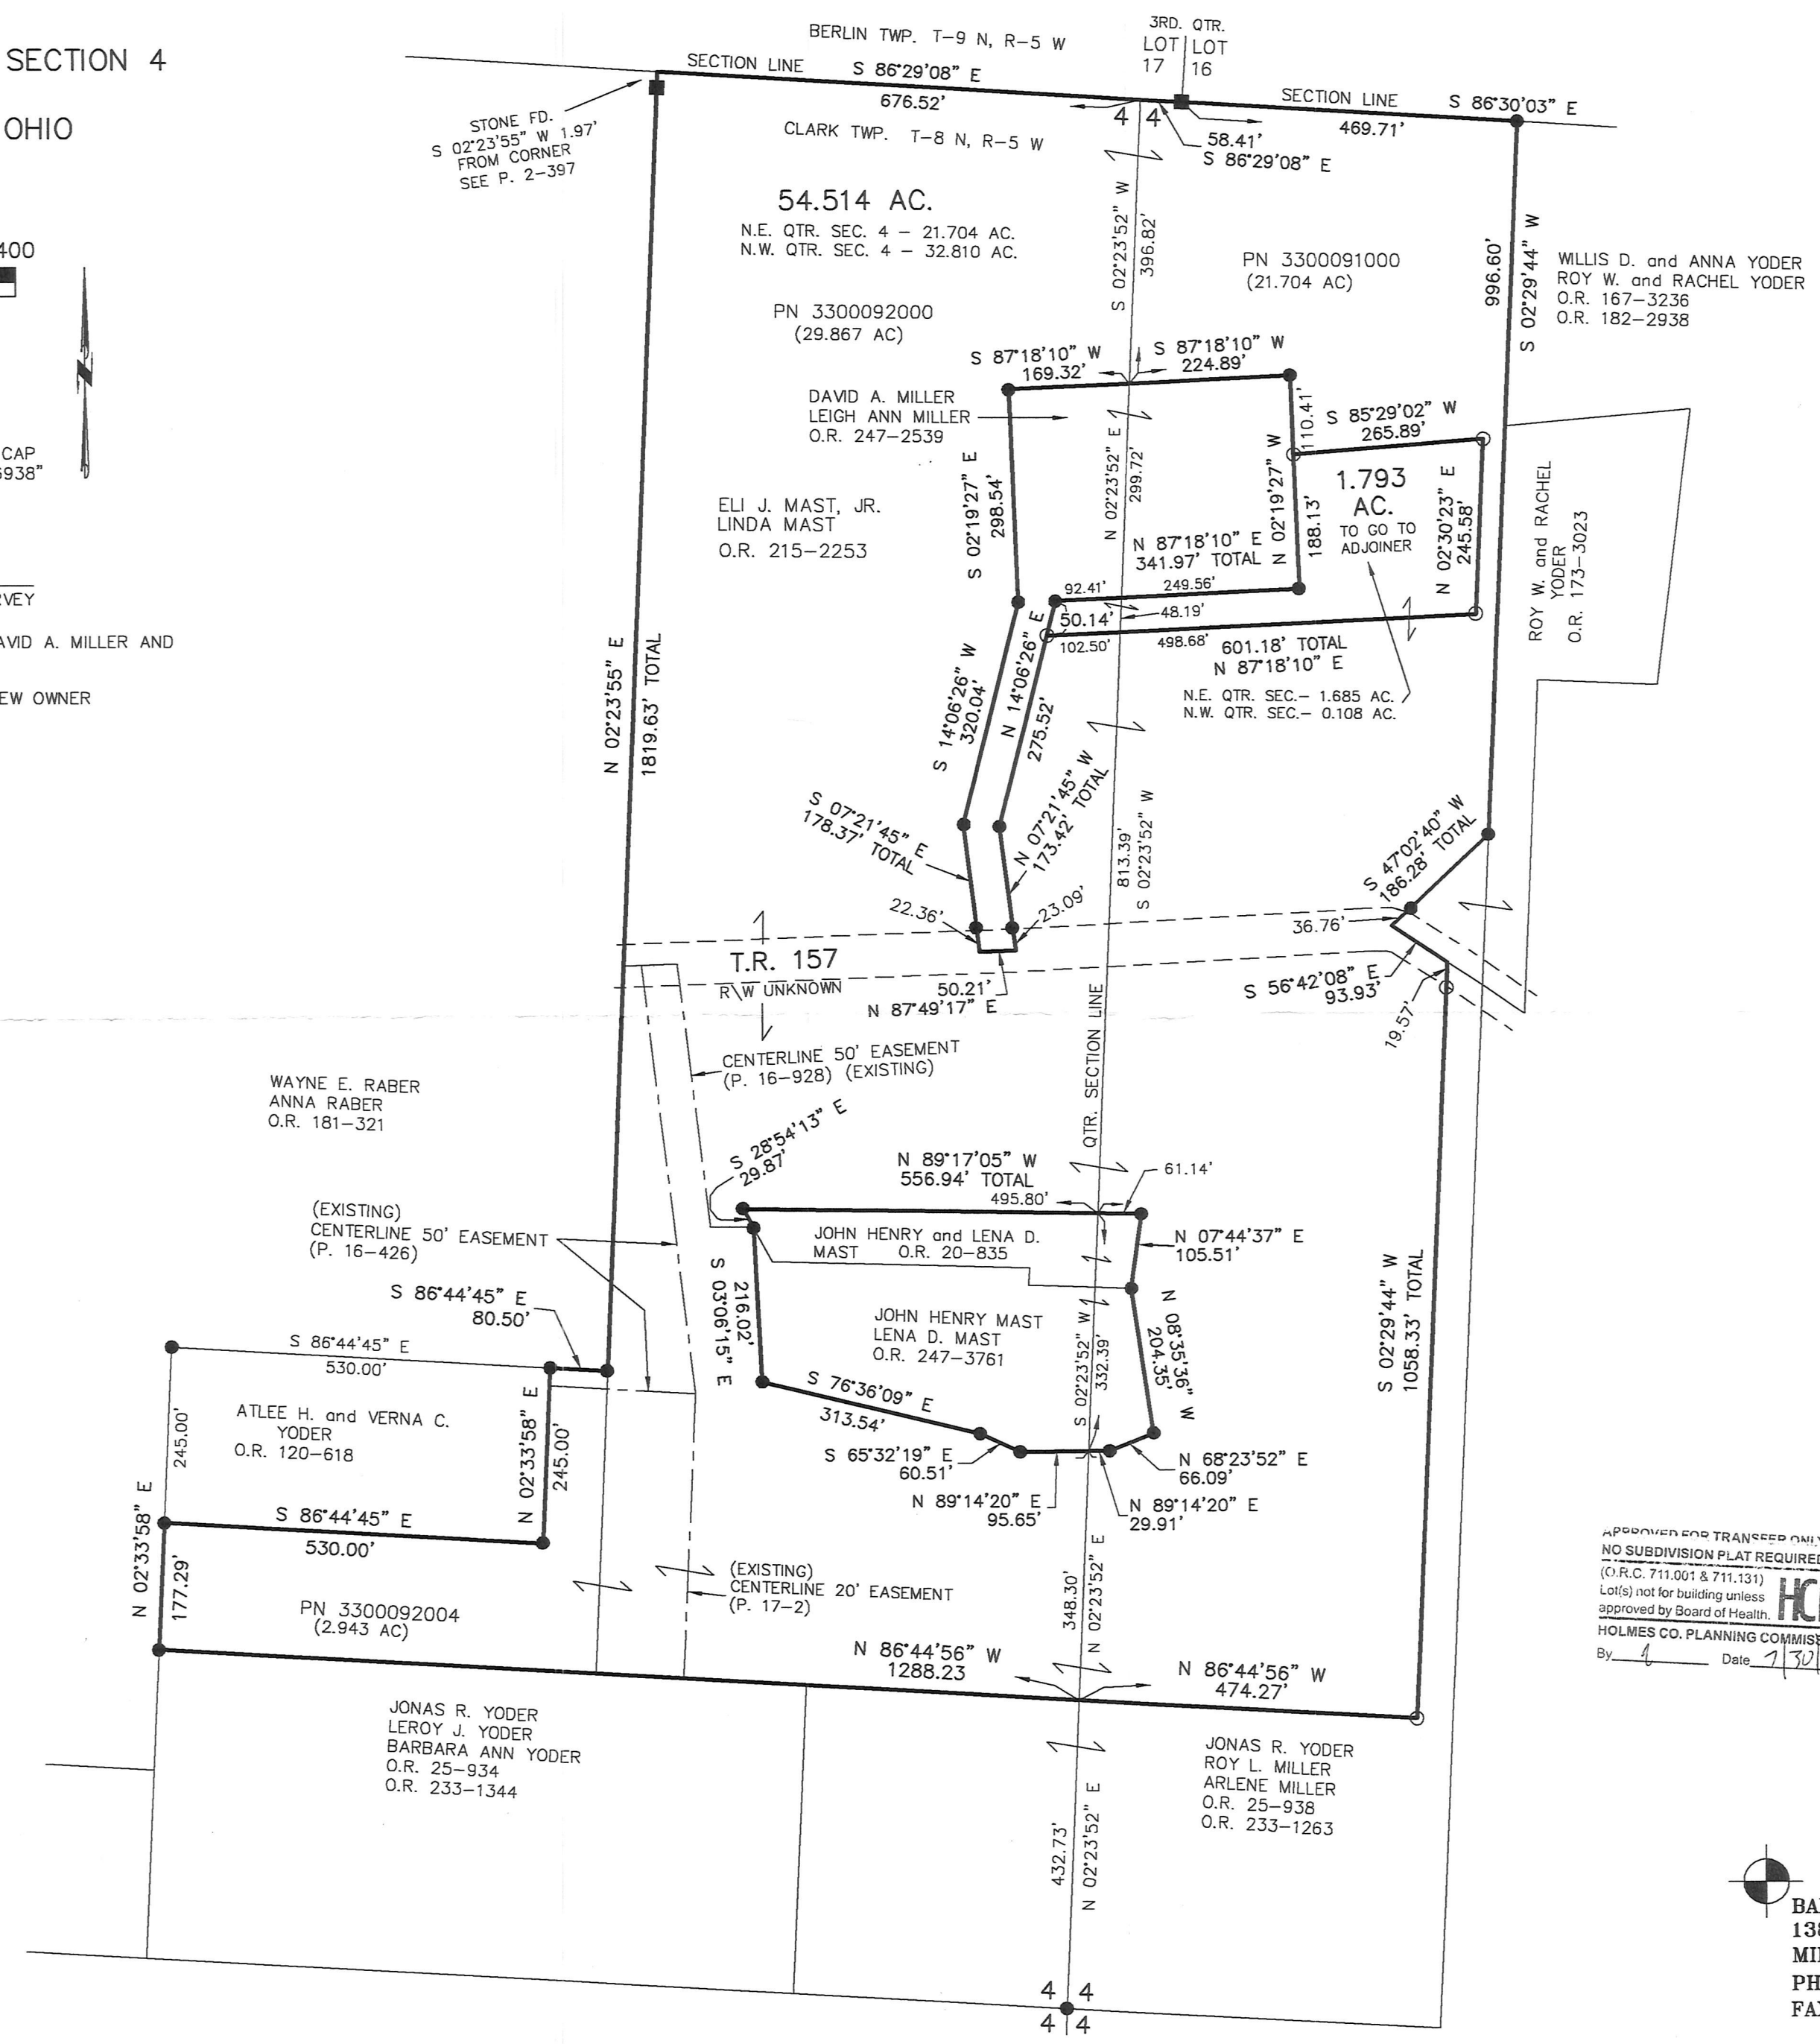

REFERENCES

- O.R. VOL. 215 PAGE 2253
- O.R. VOL. 247 PAGE 2539
- PLAT VOL. 2 PAGE 397
- PLAT VOL. 16 PAGE 462
- PLAT VOL. 17 PAGE 2
- PLAT VOL. 16 PAGE 928
- PLAT VOL. 19 PAGE 2401
- PLAT VOL. 18 PAGE 788
- PLAT VOL. 19 PAGE 163
- BEARINGS FROM PLAT VOL. 19 PAGE 163



I CERTIFY THIS SURVEY TO BE CORRECT TO THE BEST OF MY KNOWLEDGE.

Donald C. Baker
 DATE: JUNE 17, 2019
 FDB/VJD
 FILE NAME: WORK6\S-239-19

APPROVED FOR TRANSFER ONLY
 NO SUBDIVISION PLAT REQUIRED
 (O.R.C. 711.001 & 711.131)
 Lot(s) not for building unless approved by Board of Health.
 HCP
 HOLMES CO. PLANNING COMMISSION
 By: [Signature] Date: 7/30/19

BAKER SURVEYING, LLC
 138 N. CLAY STREET
 MILLERSBURG, OHIO 44654
 PH. 330-674-4788
 FAX 330-674-6027

PLAT APPROVED

8/13/2019 TD