
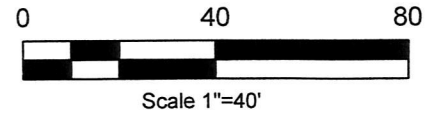


Village of Millersburg  
 George Schnorr's 2nd Addition  
 Part of Lot 607  
 Section 19  
 T-9 N; R-7 W  
 Holmes County, Ohio  
 SURVEYED FOR: Heartland Title Agency

REFERENCES:

Deeds as shown  
 Plat Vol. 19 Page 753  
 Plat Vol. 19 Page 557  
 Plat Vol. 4 Page 181  
 Plat Vol. 10 Page 743  
 Plat Vol. 1 Page 152  
 Survey Record 3 Page 129

Basis of Bearing from Grid North, Ohio State Plane Coordinate System, North Zone, NAD 83.

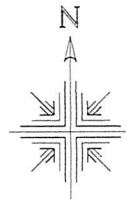


- 5/8" Rebar Found unless noted
- 5/8" Capped Pin Found "Baker"
- 5/8" Capped Pin Set "Galbraith"
- Point

201900003605

B: 19 P: 3828  
 FILED FOR RECORD IN  
 HOLMES COUNTY, OH  
 ANITA HALL, COUNTY RECORDER  
 08/14/2019 10:16 AM  
 SMALL PLAT . 40.00  
 PAGES: 1

DRV 268 PG 6516

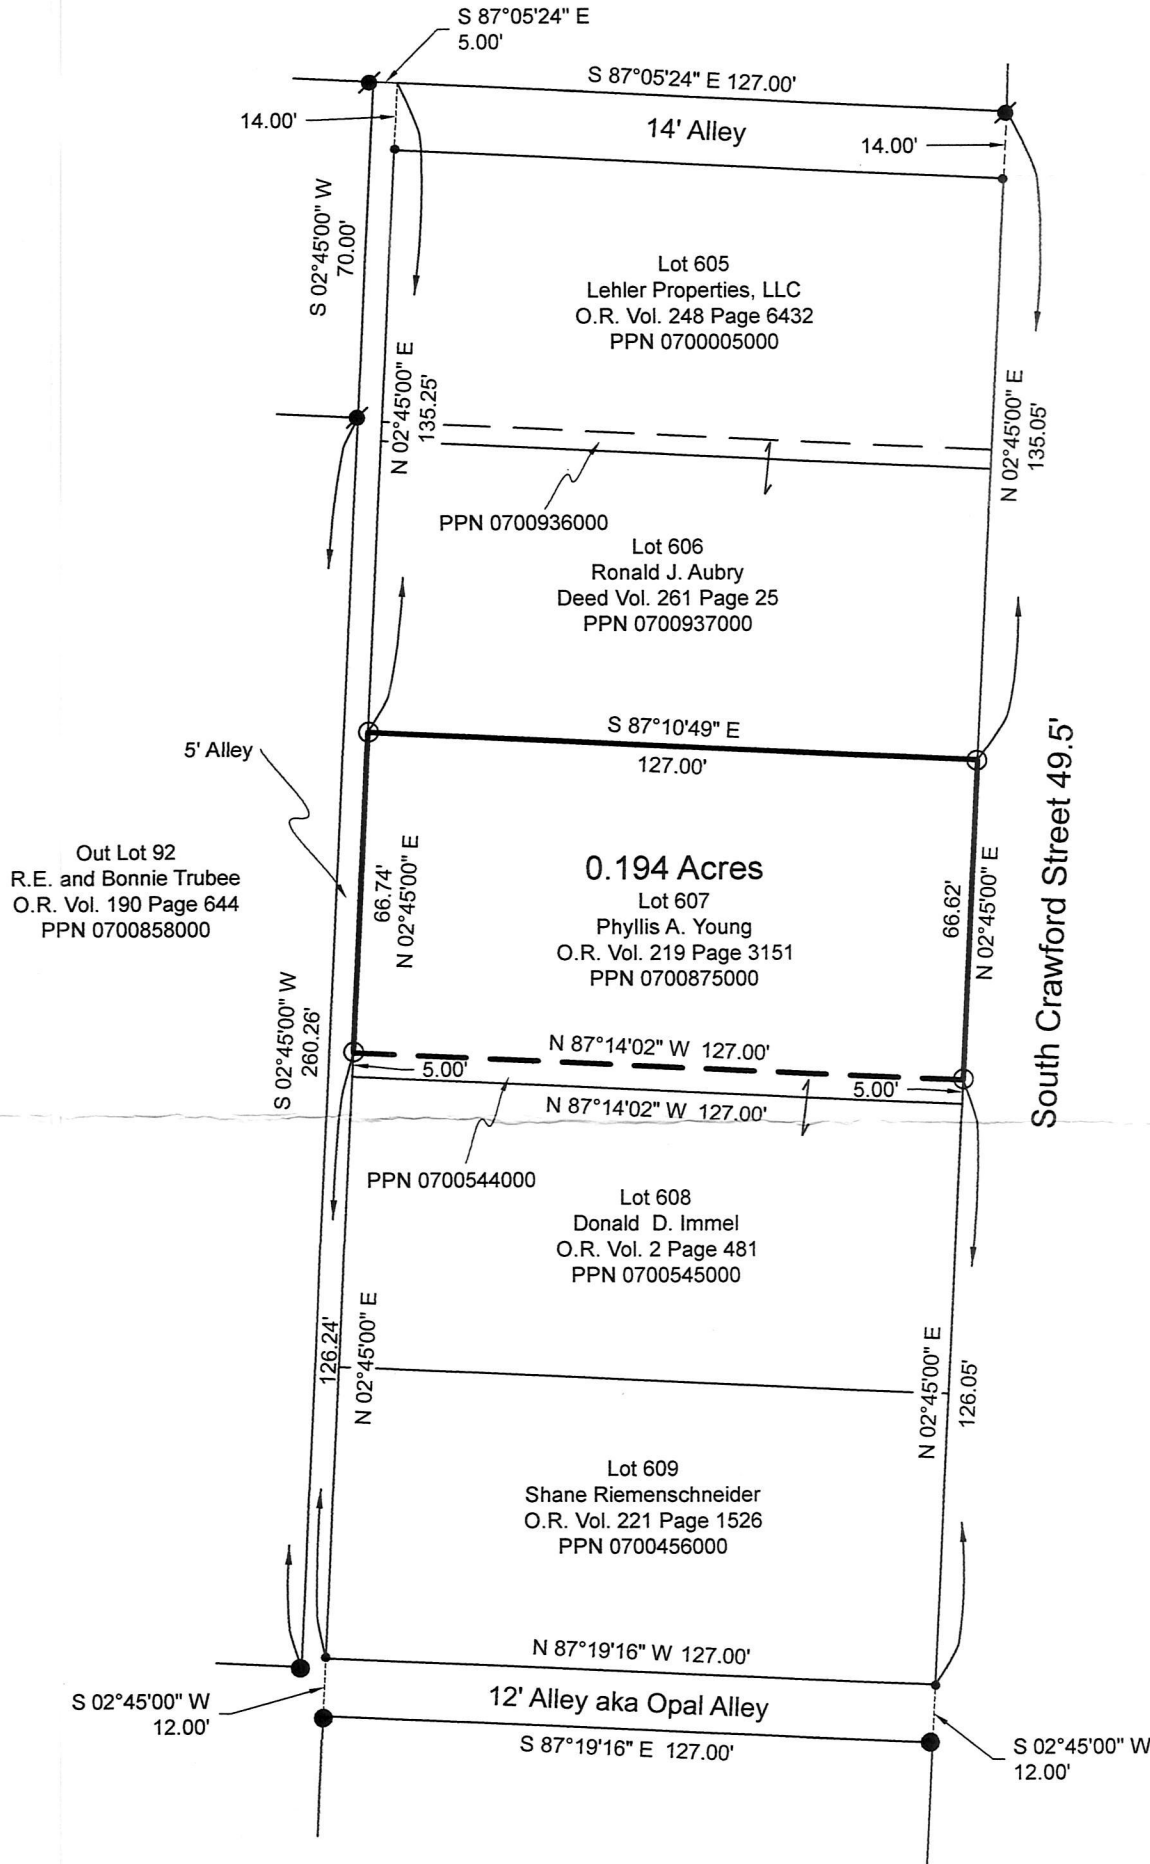

Pioneer Surveying & Services, LLC.  
 5434 Township Road 377  
 Millersburg, Ohio 44654  
 Phone: 330-276-0220  
 Email: caleb@pioneersurveyingandservices.com



I certify this survey to be correct to the best of my knowledge

Caleb Jerome Galbraith P.S. 8703  
 Date: July 5, 2019  
 Job ID: 10019

APPROVED FOR TRANSFER ONLY  
 NO SUBDIVISION PLAT REQUIRED

(O.R.C. 711.001 & 711.131)  
 Lot(s) not for building unless approved by Board of Health.  
 HCPC  
 HOLMES CO. PLANNING COMMISSION  
 By: [Signature] Date: 8/6/19

PLAT APPROVED

8/5/2019 [Signature]