

201900003644

B: 19 P: 3831

FILED FOR RECORD IN  
HOLMES COUNTY, OH

ANITA HALL, COUNTY RECORDER

08/15/2019 03:44 PM

SMALL PLAT . 40.00

PAGES: 1

ORV 268 PG 6729

0 100 200



SCALE: 1"=100'



- P.K. NAIL FOUND
- ▲ R.R. SPIKE FOUND
- 5/8" REBAR FOUND UNLESS OTHERWISE NOTED
- 5/8" REBAR SET WITH I.D. CAP I.D. CAP MARKED "BAKER 6938"


REFERENCES

- O.R. VOL. 193 PAGE 1376
- O.R. VOL. 207 PAGE 1488
- O.R. VOL. 207 PAGE 1634
- O.R. VOL. 219 PAGE 1522
- O.R. VOL. 267 PAGE 5058
- PLAT VOL. 19 PAGE 285

BEARINGS FROM OHIO STATE PLANE COORDINATE SYSTEM, NORTH ZONE, N.A.D. 83

MONROE TOWNSHIP  
1ST. QTR., LOT 30  
T-9 N; R-8 W  
HOLMES COUNTY, OHIO

SURVEYED FOR: KAUFMAN REALTY

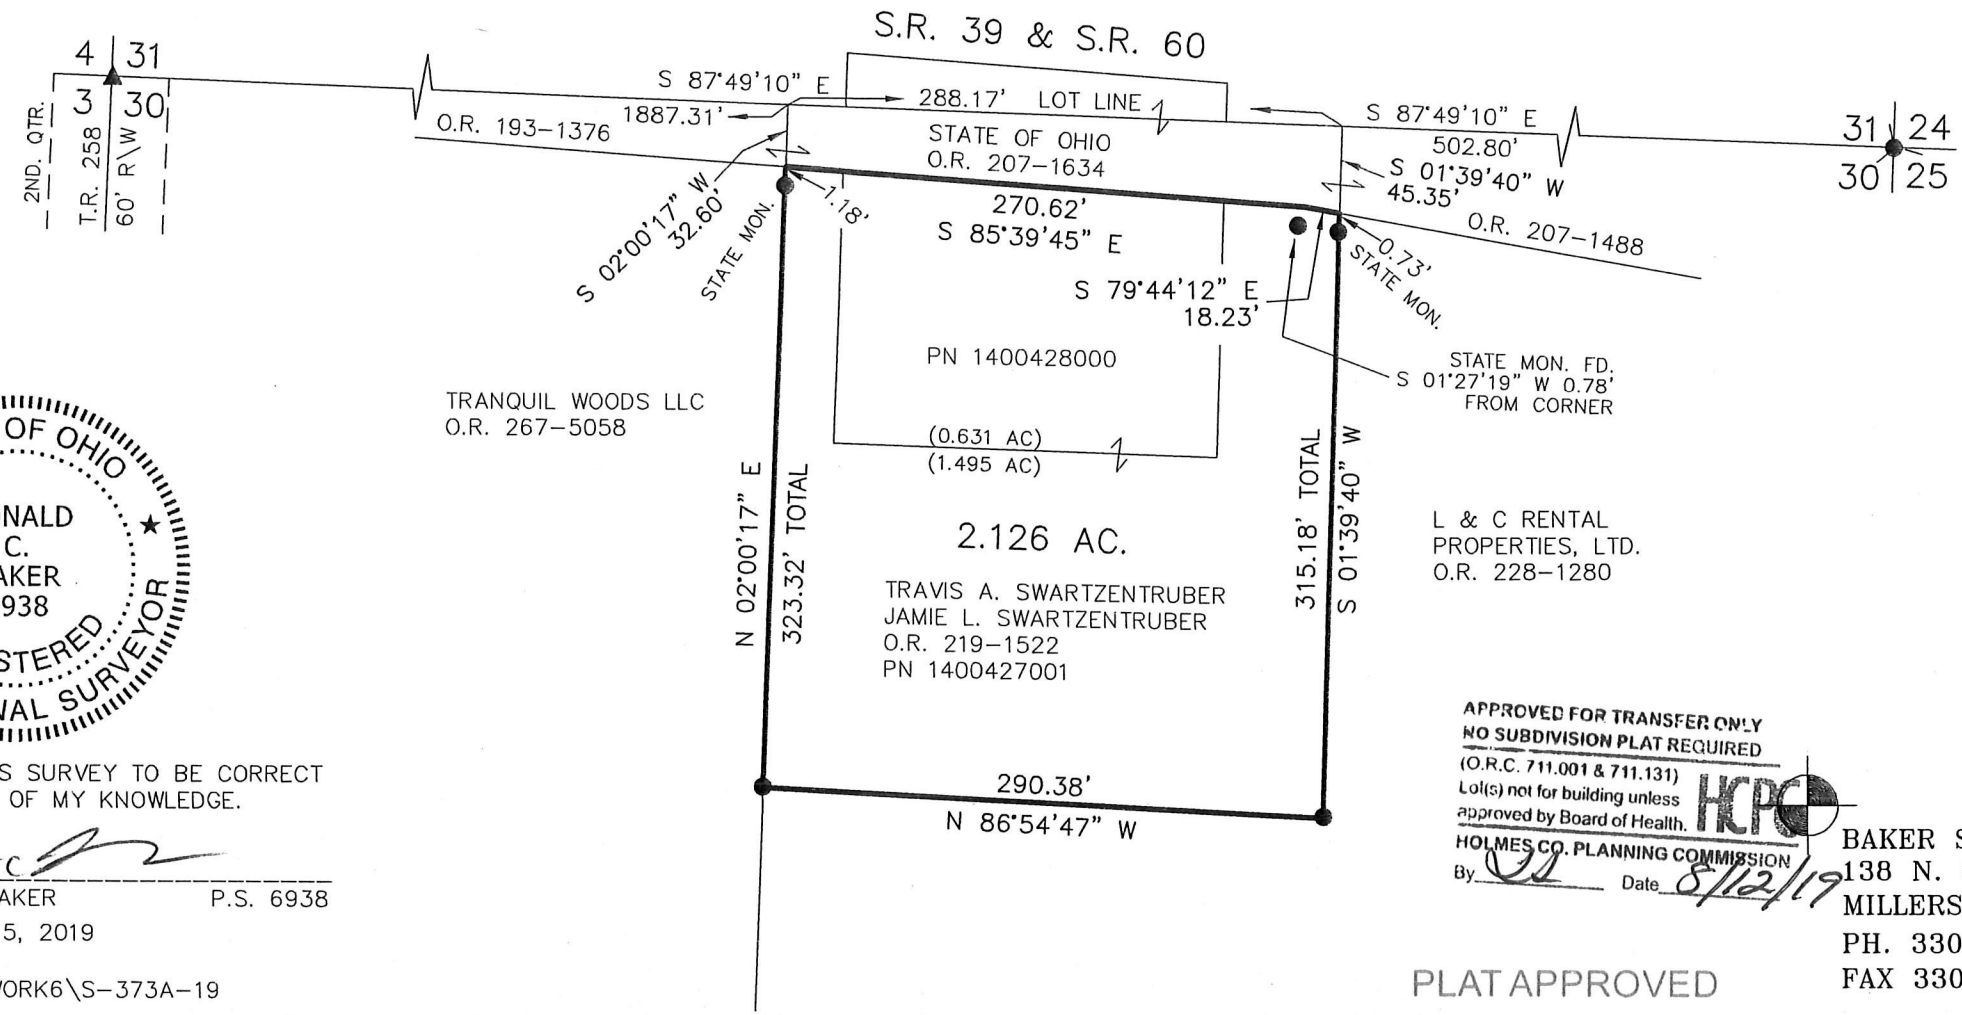

I CERTIFY THIS SURVEY TO BE CORRECT TO THE BEST OF MY KNOWLEDGE.

*Donald C. Baker*  
DONALD C. BAKER P.S. 6938

DATE: JULY 15, 2019  
VJD\DCB  
FILE NAME: WORK6\S-373A-19

APPROVED FOR TRANSFER ONLY  
NO SUBDIVISION PLAT REQUIRED  
(O.R.C. 711.001 & 711.131)  
Lot(s) not for building unless approved by Board of Health.  
HOLMES CO. PLANNING COMMISSION  
By: *[Signature]* Date: 8/12/19

BAKER SURVEYING, LLC  
138 N. CLAY STREET  
MILLERSBURG, OHIO 44654  
PH. 330-674-4788  
FAX 330-674-6027

PLAT APPROVED

8/9/2019 *[Signature]*