

OKV 268 page 7141

WALNUT CREEK TOWNSHIP
 N.E. QTR. SECTION 19
 N.W. QTR. SECTION 20
 T-9 N; R-5 W
 HOLMES COUNTY, OHIO

SURVEYED FOR: VALLEYSIDE ACRES, LLC

0 200 400




SCALE: 1"=200'

- 5/8" REBAR FOUND UNLESS OTHERWISE NOTED
- 5/8" REBAR SET WITH I.D. CAP I.D. CAP MARKED "BAKER 6938"

REFERENCES

- DEED VOL. 188 PAGE 757
- O.R. VOL. 264 PAGE 4281
- O.R. VOL. 141 PAGE 582
- O.R. VOL. 171 PAGE 337
- PLAT VOL. 7 PAGE 333
- PLAT VOL. 10 PAGE 190
- PLAT VOL. 19 PAGE 3605
- PLAT VOL. 17 PAGE 451
- PLAT VOL. 14 PAGE 411
- PLAT VOL. 19 PAGE 1561
- PLAT VOL. 18 PAGE 548
- BEARINGS FROM PLAT VOL. 19 PAGE 1561

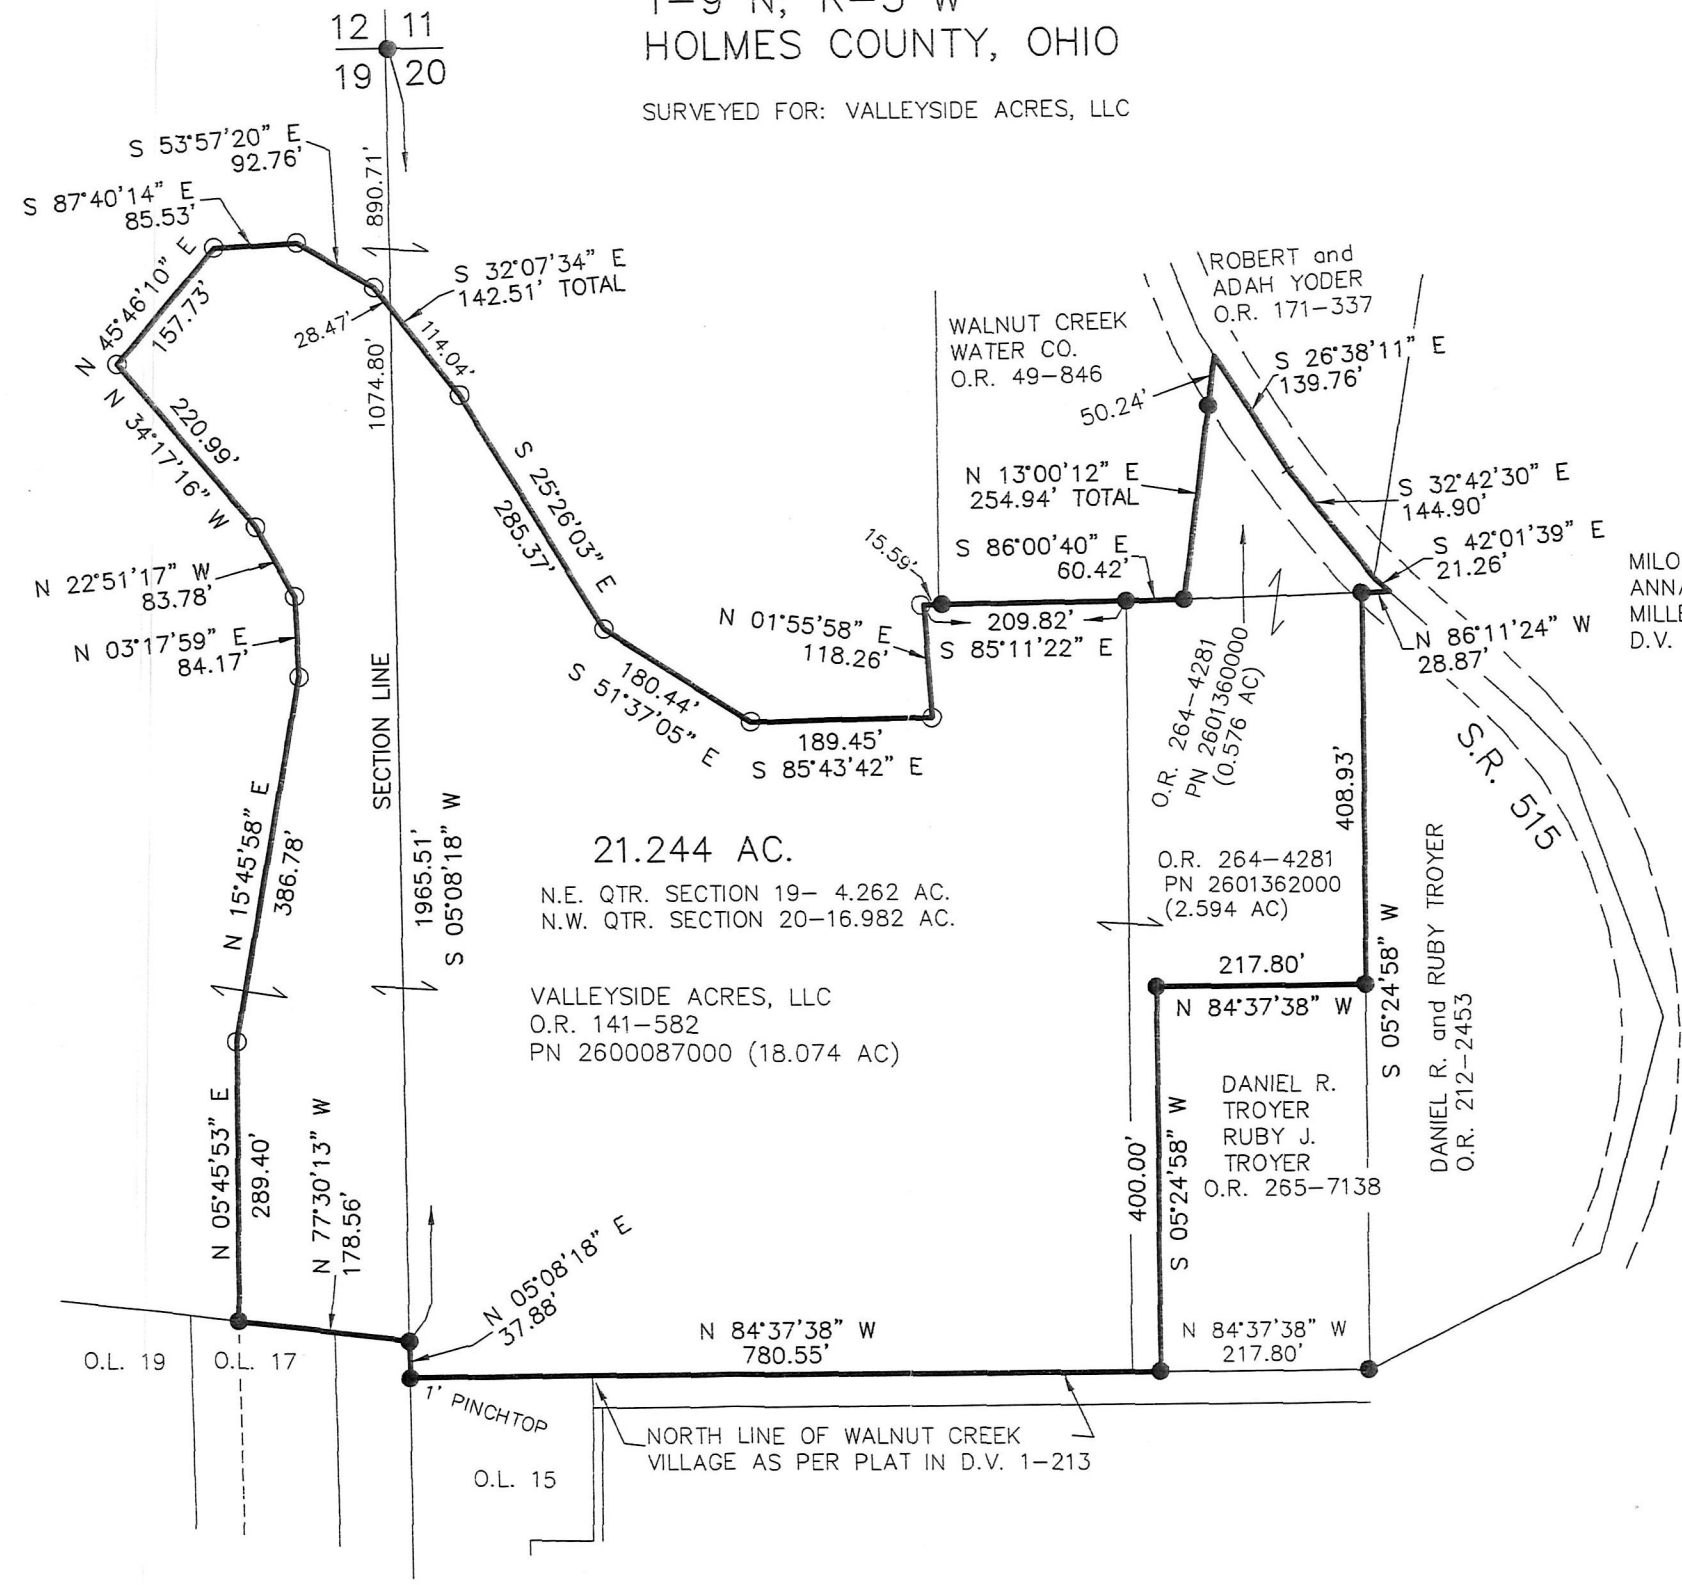

APPROVED FOR TRANSFER ONLY
 NO SUBDIVISION PLAT REQUIRED
 (C.R.C. 711.001 & 711.131)
 Lot(s) not for building unless approved by Board of Health.
 HOLMES CO. PLANNING COMMISSION
 By _____ Date _____



I CERTIFY THIS SURVEY TO BE CORRECT TO THE BEST OF MY KNOWLEDGE.

Donald C. Baker P.S. 6938
 DATE: MAY 13, 2019
 KES
 FILE NAME: WORK6\S-190-19

PLAT APPROVED

7/30/2019 TD

BAKER SURVEYING, LLC
 138 N. CLAY STREET
 MILLERSBURG, OHIO 44654
 PH. 330-674-4788
 FAX 330-674-6027