


CLARK TOWNSHIP
 N.W. QTR. SECTION 7
 T-8 N; R-5 W
 HOLMES COUNTY, OHIO

SURVEYED FOR: NOAH YODER

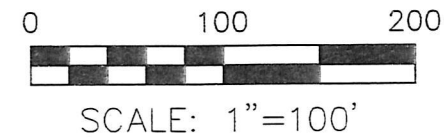

- ▲ R.R. SPIKE FOUND
- 5/8" REBAR FOUND UNLESS OTHERWISE NOTED
- 5/8" REBAR SET WITH I.D. CAP I.D. CAP MARKED "BAKER 6938"


REFERENCES

- DEED VOL. 267 PAGE 427
- DEED VOL. 256 PAGE 369
- O.R. VOL. 41 PAGE 110
- O.R. VOL. 35 PAGE 150
- PLAT VOL.12 PAGE 997
- PLAT VOL.14 PAGE 715
- PLAT VOL.17 PAGE 178
- PLAT VOL.14 PAGE 484
- PLAT VOL.17 PAGE 287
- BEARINGS FROM PLAT VOL.17 PAGE 287



I CERTIFY THIS SURVEY TO BE CORRECT TO THE BEST OF MY KNOWLEDGE.

Donald C. Baker
 DONALD C. BAKER P.S. 6938
 DATE: MAY 10, 2019
 FDB\VJD
 FILE NAME: WORK6\S-241-19

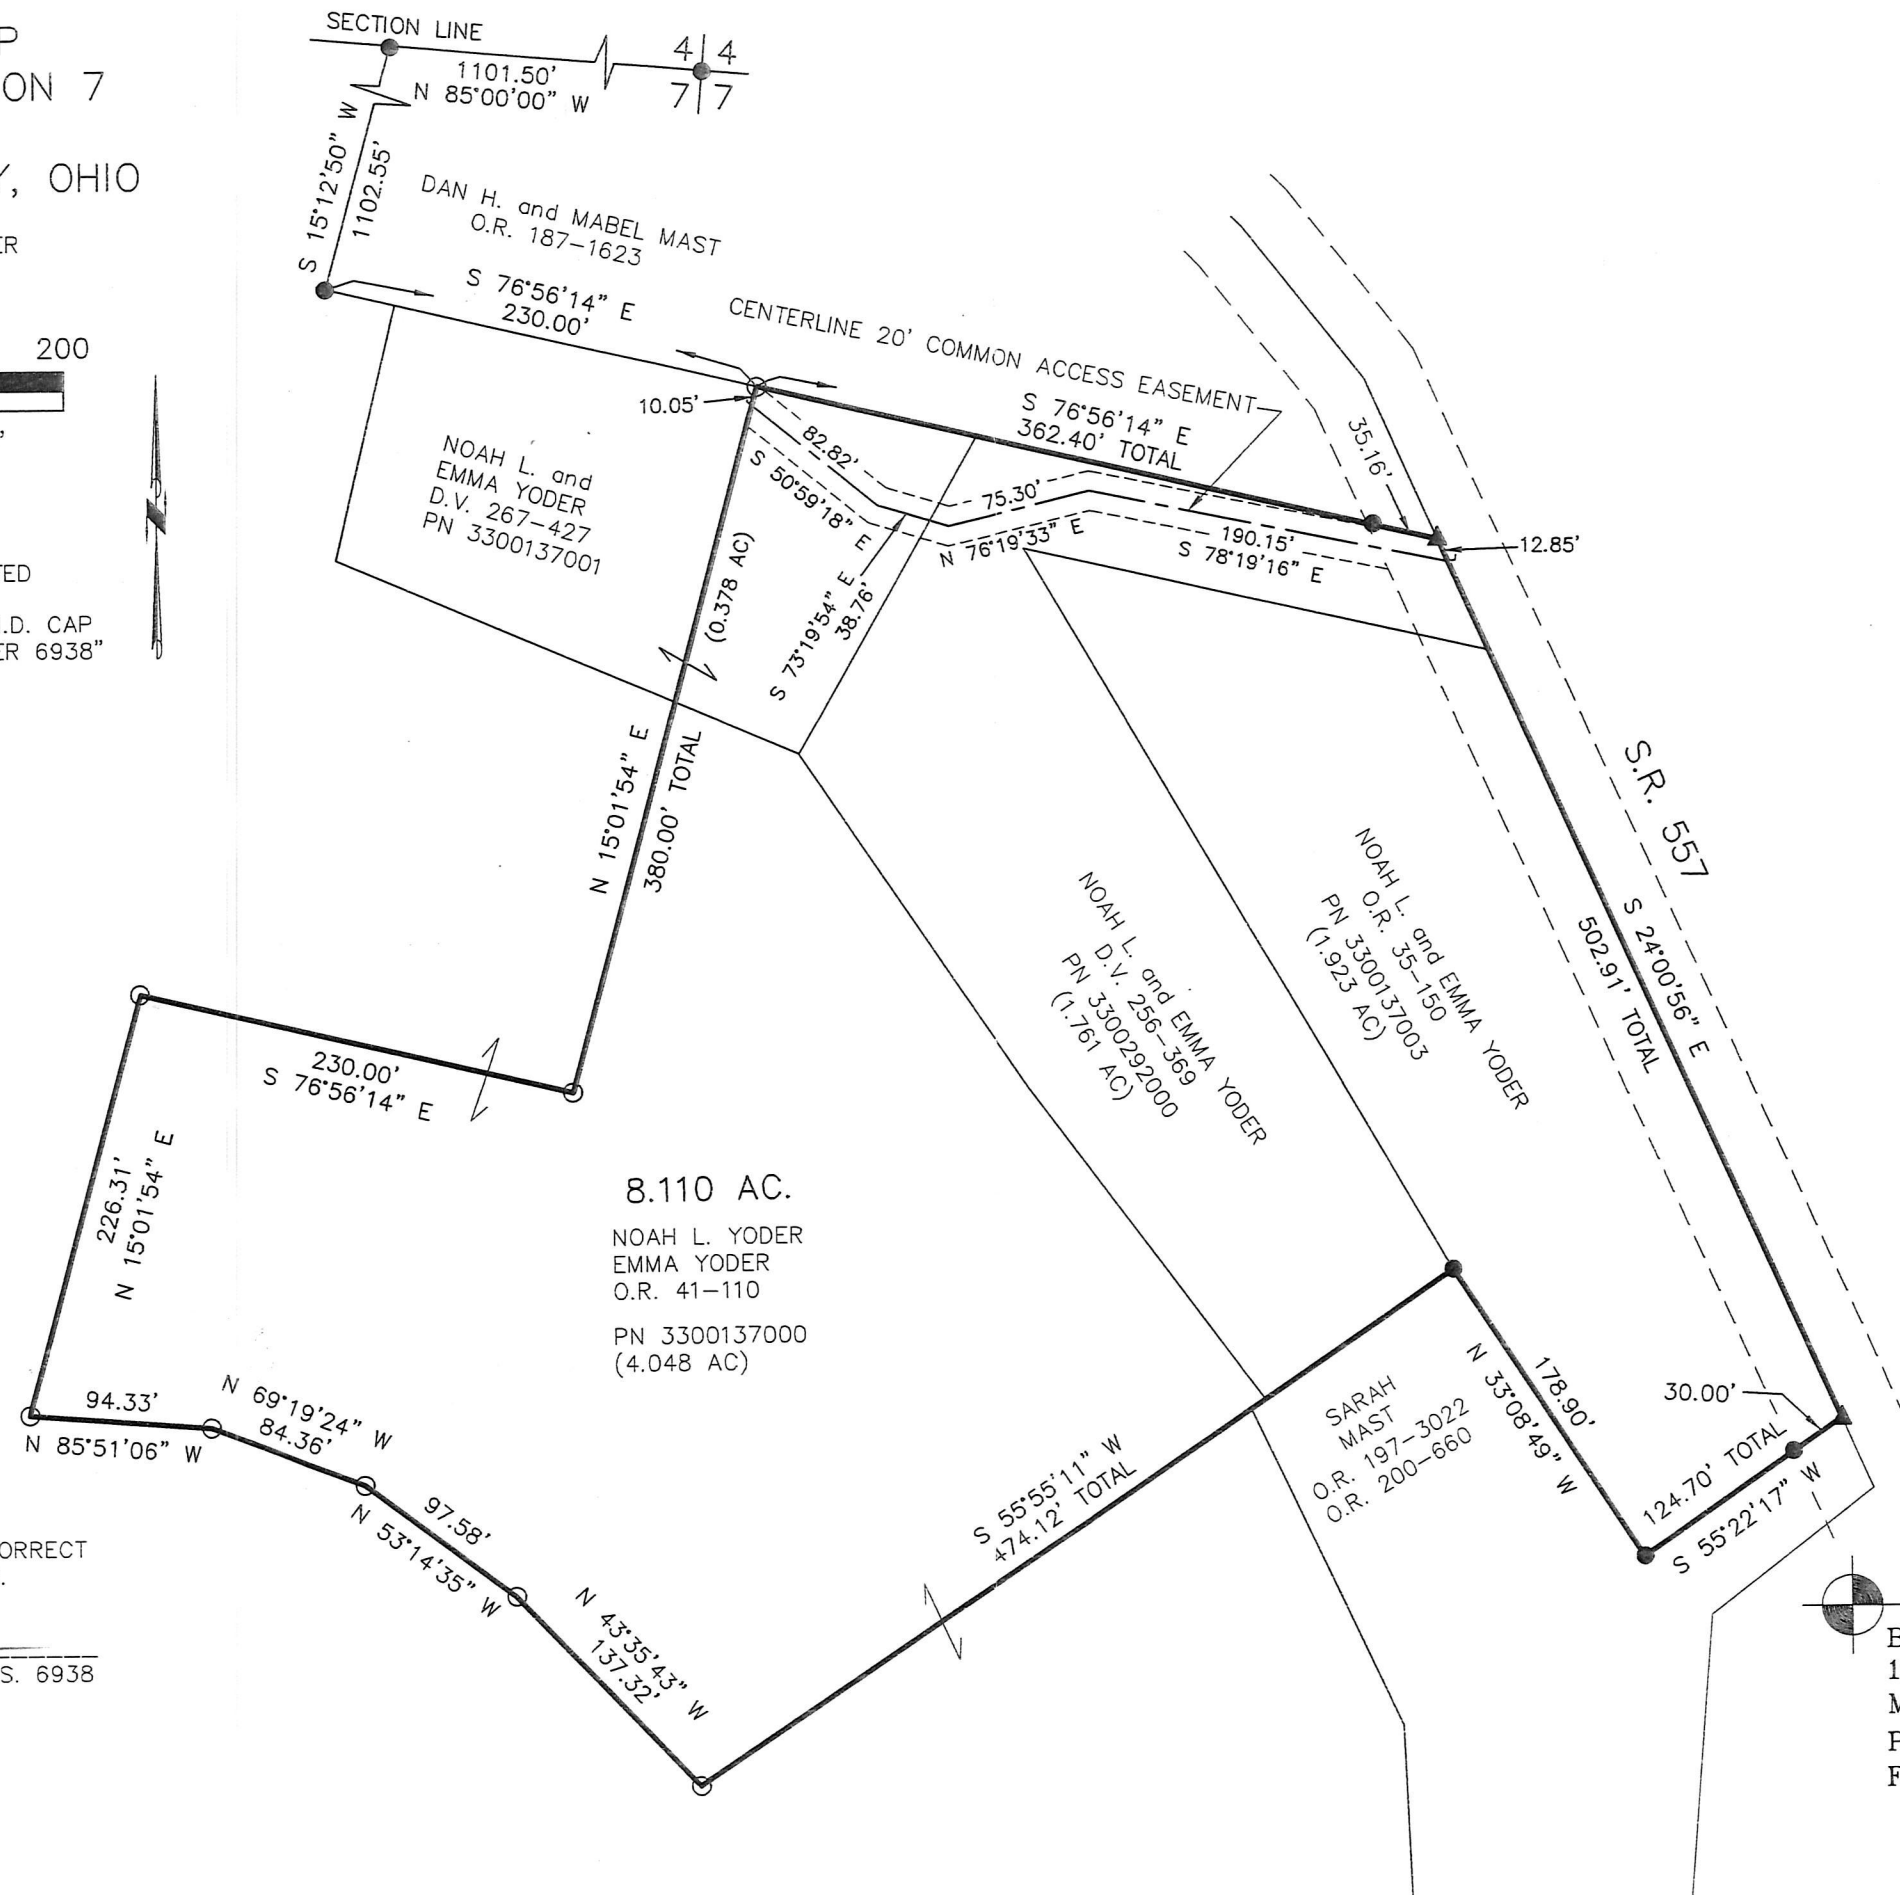

201900003730
 B: 19 P: 3835
 FILED FOR RECORD IN
 HOLMES COUNTY, OH
 ANITA HALL, COUNTY RECORDER
 08/21/2019 02:01 PM
 SMALL PLAT . 40.00
 PAGES: 1

ORN 268 PG 7209

APPROVED FOR TRANSFER
 NO SUBDIVISION PLAT REQUIRED
 (O.R.C. 711.001 & 711.131)
 Lot(s) not for building unless
 approved by Board of Health.
 HOLMES CO. PLANNING COMMISSION
 By: *w* Date: 8/5/19

BAKER SURVEYING, LLC
 138 N. CLAY STREET
 MILLERSBURG, OHIO 44654
 PH. 330-674-4788
 FAX 330-674-6027

PLAT APPROVED

8/5/2019 TD