


ORV 268 PGS 7275 +  
 7277

CLARK TOWNSHIP  
 S.W. QTR. SECTION 5  
 T-8 N; R-5 W  
 HOLMES COUNTY, OHIO

SURVEYED FOR: PAUL YODER

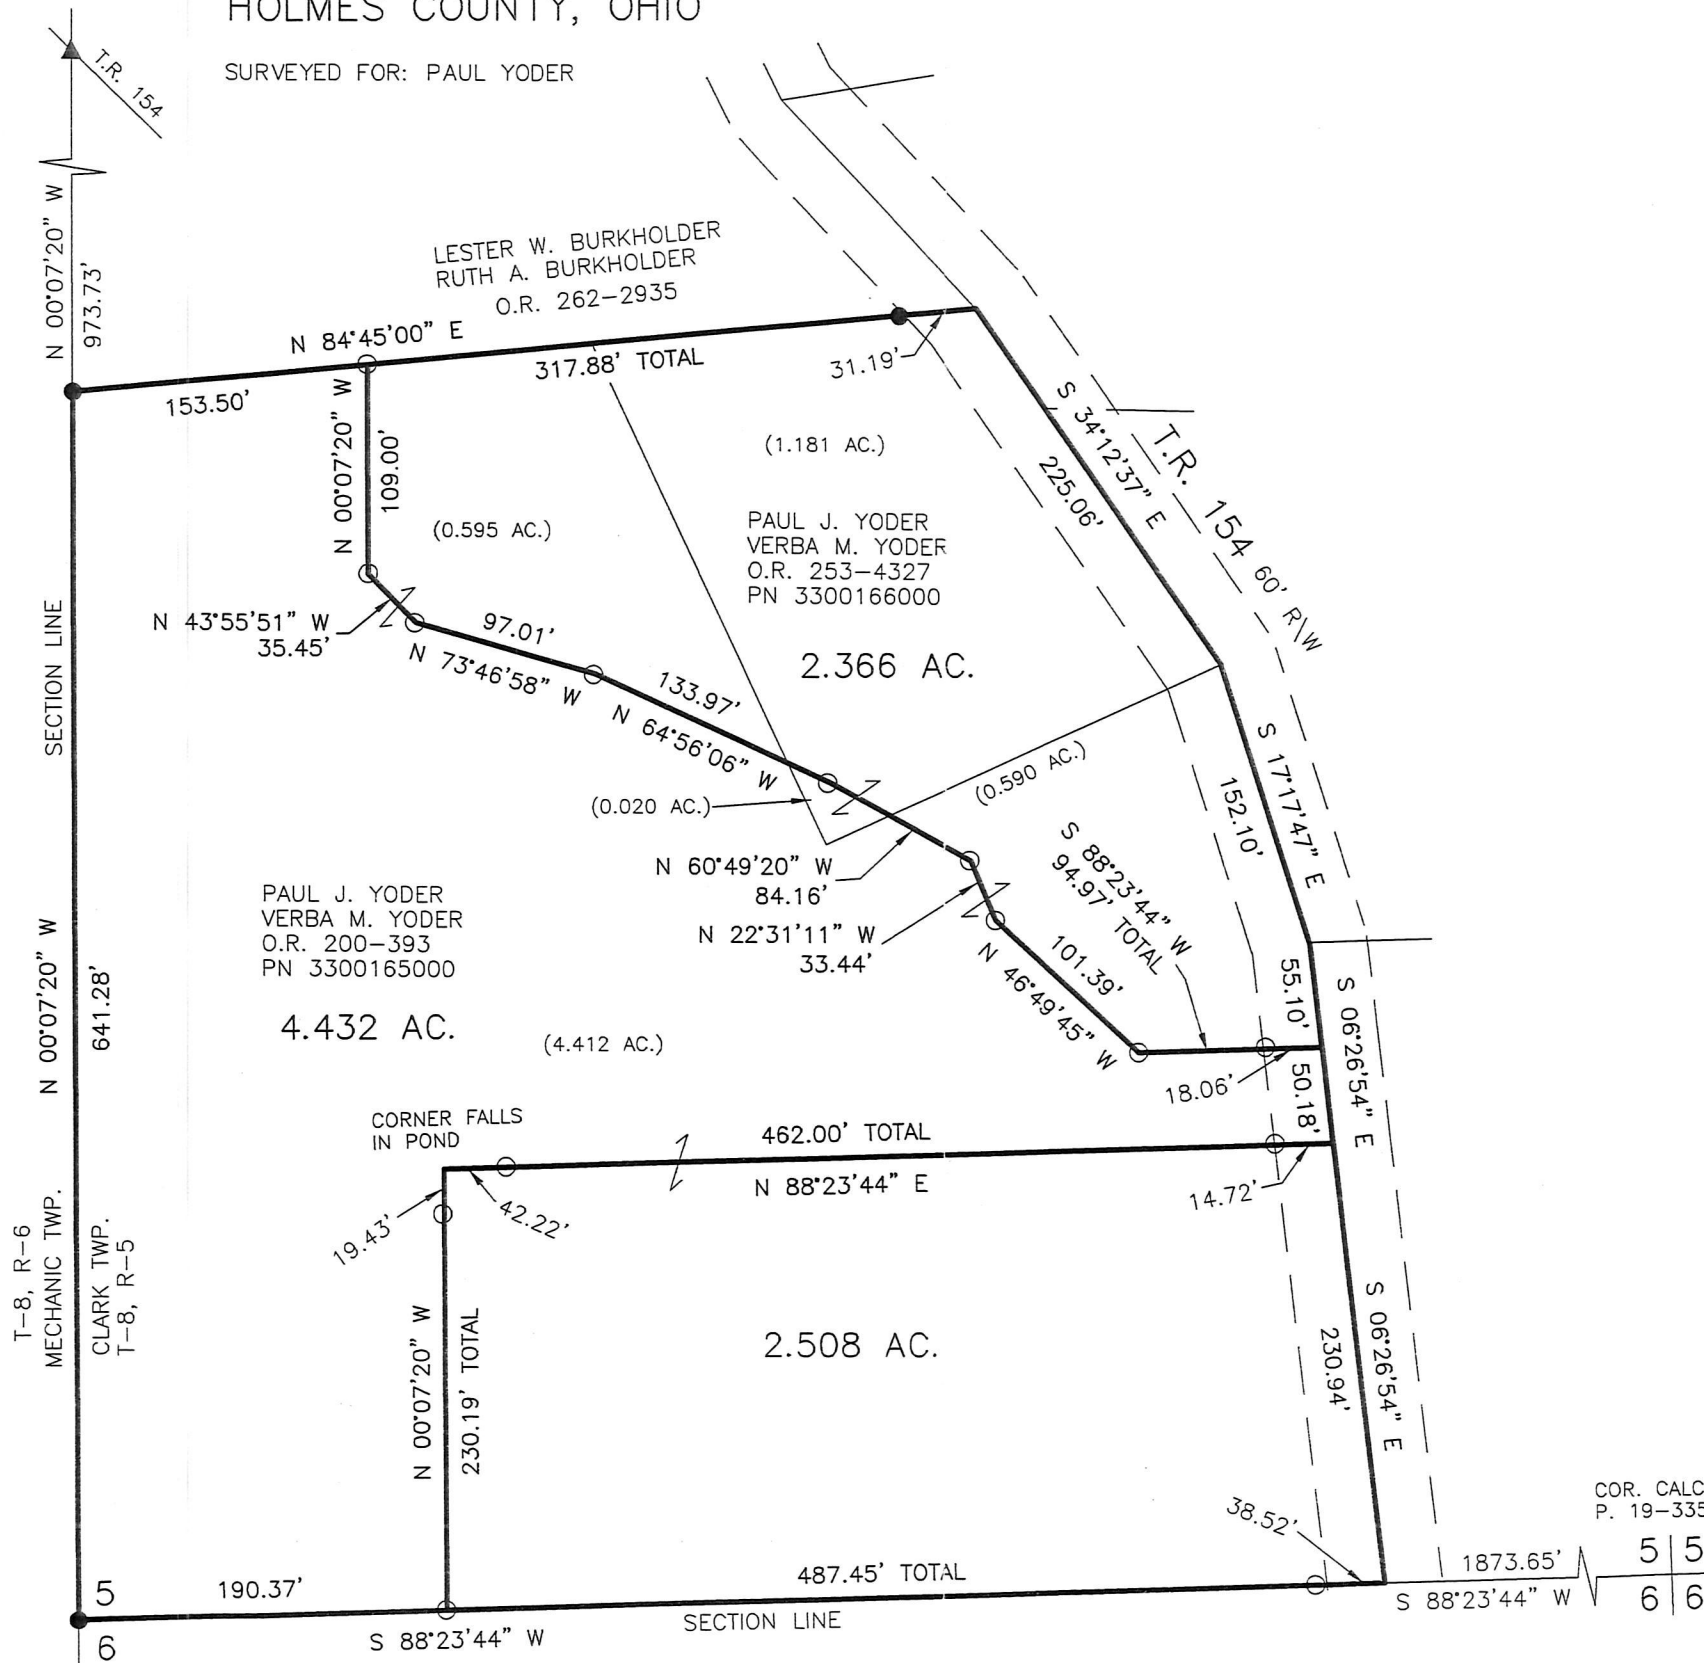

APPROVED FOR TRANCEEES ONLY  
 NO SUBDIVISION PLAT REQUIRED  
 (O.R.C. 711.001 & 711.131)  
 Lot(s) not for building unless  
 approved by Board of Health.  
 HOLMES CO. PLANNING COMMISSION  
 By: [Signature] Date: 8/12/19

BAKER SURVEYING, LLC  
 138 N. CLAY STREET  
 MILLERSBURG, OHIO 44654  
 PH. 330-674-4788  
 FAX 330-674-6027  
 EMAIL: bakersurveying@gmail.com

PLAT APPROVED

8/12/2019 TD

0 100 200



SCALE: 1"=100'

- 5/8" REBAR FOUND UNLESS OTHERWISE NOTED
- 5/8" REBAR SET WITH I.D. CAP I.D. CAP MARKED "BAKER 6938"
- ▲ R.R. SPIKE FOUND

REFERENCES

- O.R. VOL. 200 PAGE 393
- O.R. VOL. 253 PAGE 4327
- PLAT VOL. 14 PAGE 149
- PLAT VOL. 17 PAGE 75
- PLAT VOL. 12 PAGE 979
- PLAT VOL. 19 PAGE 3359
- BEARINGS FROM PLAT VOL. 19 PAGE 3359



I CERTIFY THIS SURVEY TO BE CORRECT TO THE BEST OF MY KNOWLEDGE.

*Donald C. Baker*  
 DONALD C. BAKER P.S. 6938  
 DATE: JUNE 3, 2019  
 ALG\VJD  
 FILE NAME: WORK5\S-294-19\AG-MD

COR. CALC. FROM P. 19-3359

5	5
6	6