

SALT CREEK TOWNSHIP  
 3RD. QTR., LOT 28  
 T-10 N; R-5 W  
 HOLMES COUNTY, OHIO

201900003874  
 B: 19 P: 3844  
 FILED FOR RECORD IN  
 HOLMES COUNTY, OH  
 ANITA HALL, COUNTY RECORDER  
 08/30/2019 11:05 AM  
 SMALL PLAT . 40.00  
 PAGES: 1

ORV 269 Pg. 519

SURVEYED FOR: ABRAHAM KEIM




SCALE: 1"=200'

- STONE FOUND
- ▲ R.R. SPIKE FOUND
- 5/8" REBAR FOUND  
UNLESS OTHERWISE NOTED
- 5/8" REBAR SET WITH I.D. CAP  
I.D. CAP MARKED "BAKER 6938"

REFERENCES

DEED VOL. 267 PAGE 96  
 DEED VOL. 223 PAGE 336  
 O.R. VOL. 248 PAGE 5846  
 O.R. VOL. 257 PAGE 1395  
 O.R. VOL. 265 PAGE 476  
 BEARINGS ASSUMED

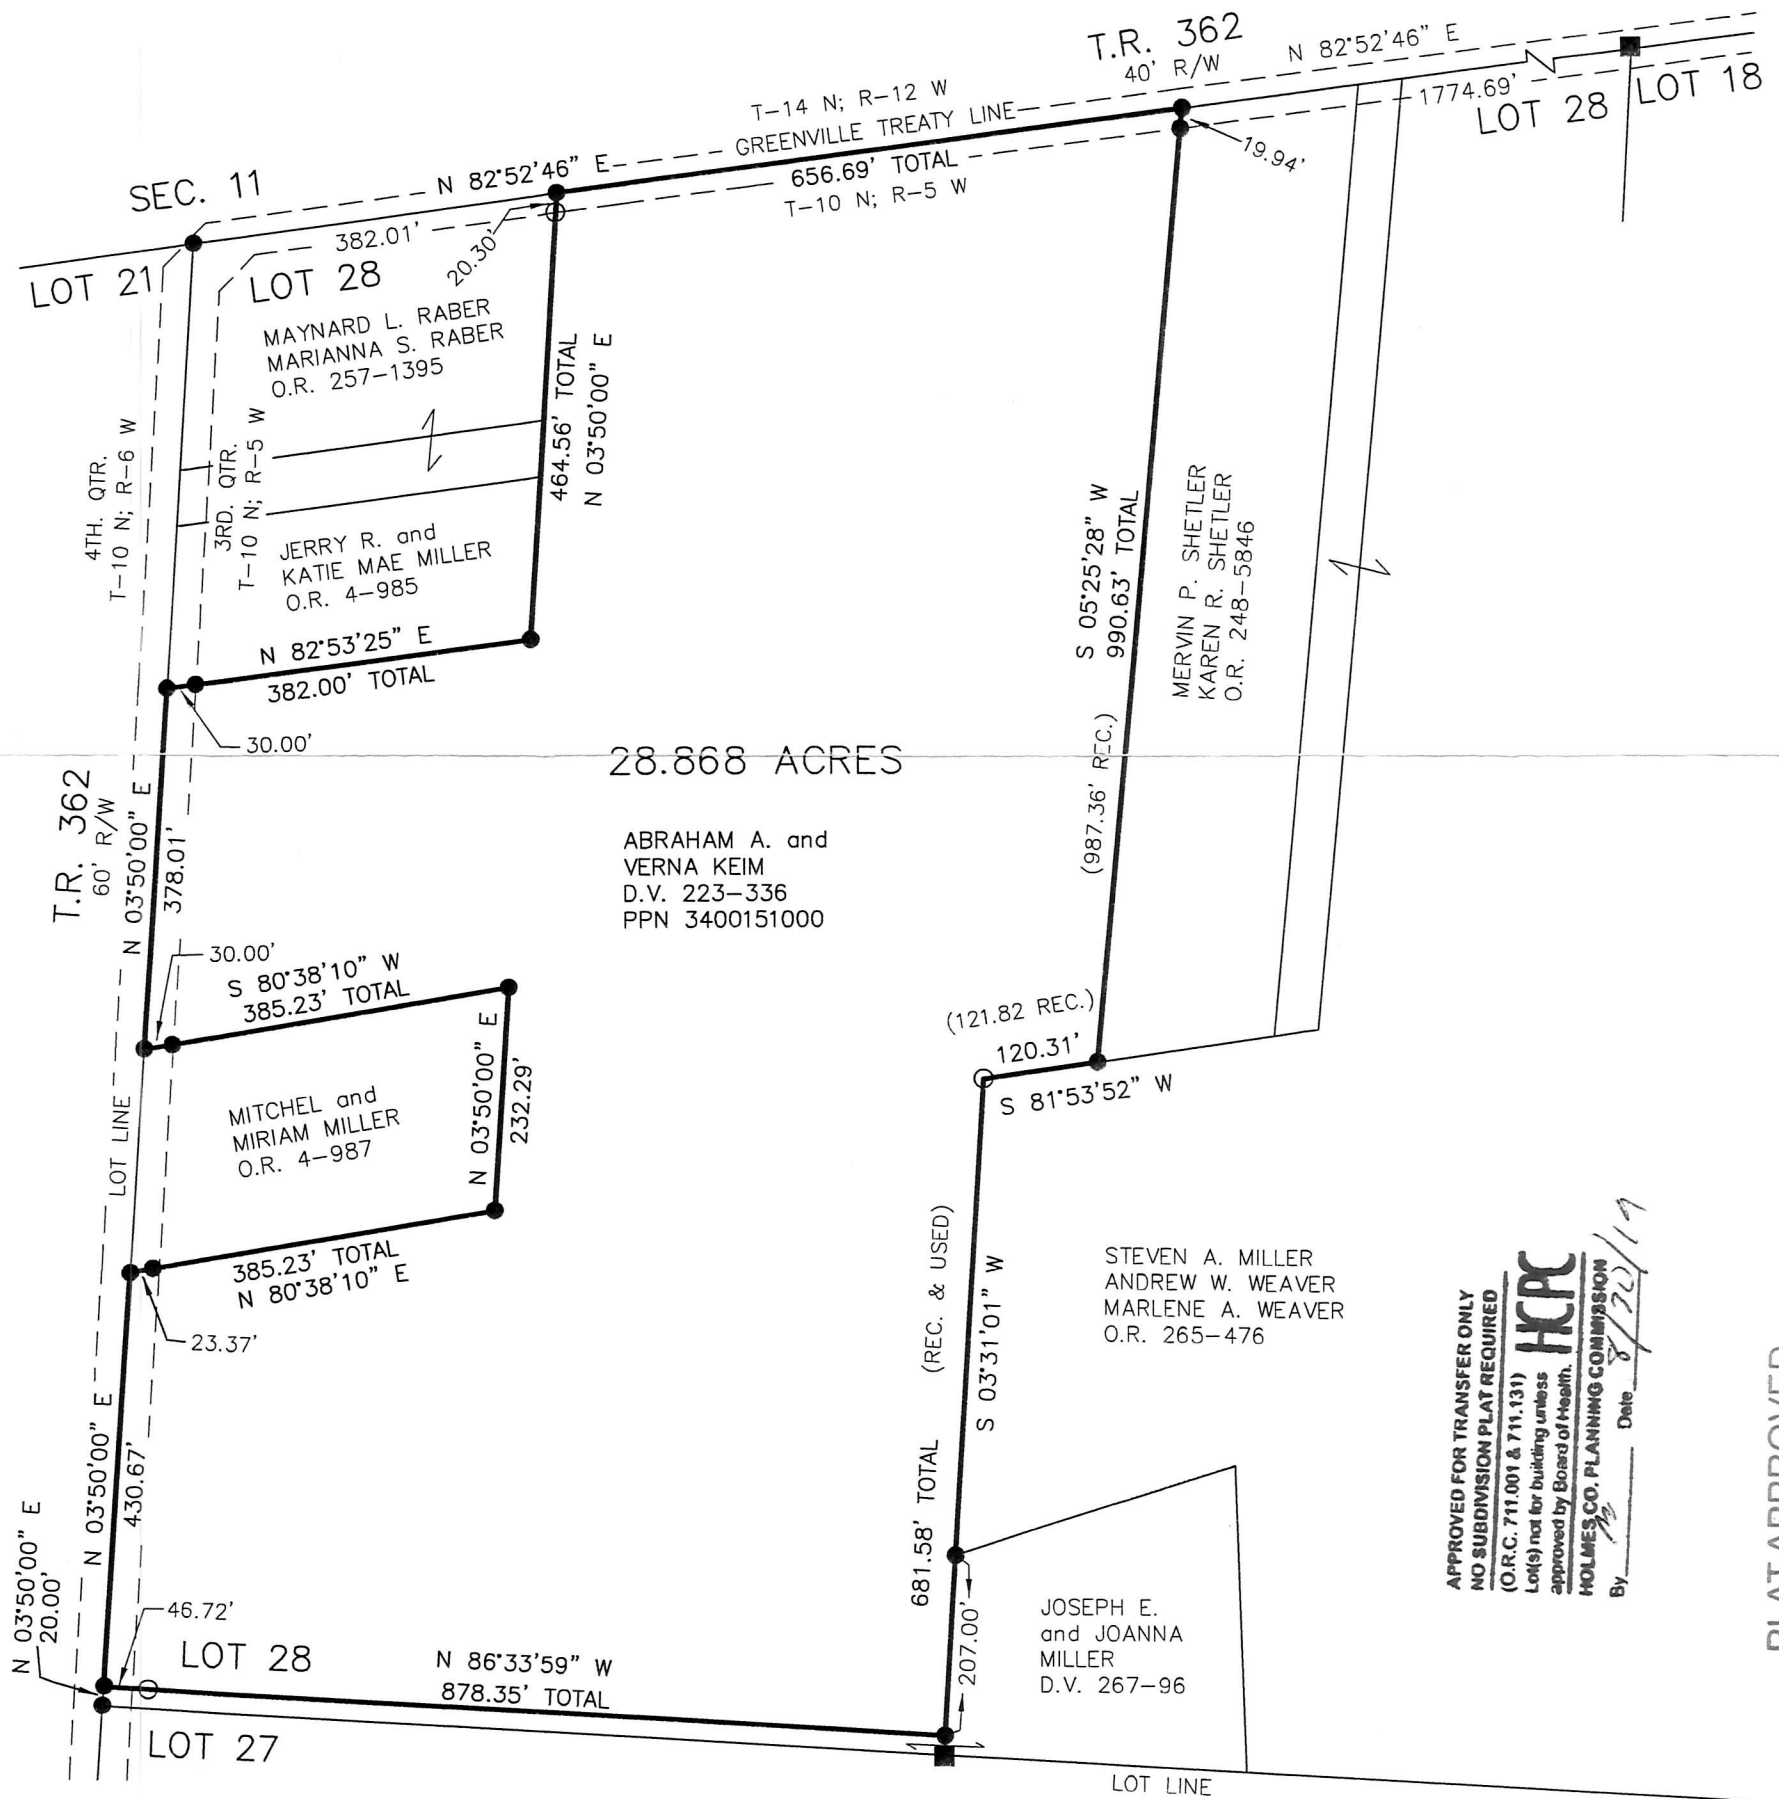

28.868 ACRES

ABRAHAM A. and  
 VERNA KEIM  
 D.V. 223-336  
 PPN 3400151000

STEVEN A. MILLER  
 ANDREW W. WEAVER  
 MARLENE A. WEAVER  
 O.R. 265-476

JOSEPH E.  
 and JOANNA  
 MILLER  
 D.V. 267-96

APPROVED FOR TRANSFER ONLY  
 NO SUBDIVISION PLAT REQUIRED

(O.R.C. 711.001 & 711.131)  
 Lot(s) not for building unless  
 approved by Board of Health.

HOLMES CO. PLANNING COMMISSION  
 By: *[Signature]* Date: 8/20/19

PLAT APPROVED

10/12/2018 77

I CERTIFY THIS SURVEY TO BE CORRECT  
 TO THE BEST OF MY KNOWLEDGE.

*[Signature]*

DONALD C. BAKER P.S. 6938  
 DATE: OCTOBER 2, 2018  
 FDB\KES  
 FILE NAME: WORK4\S-522-18\MLD



DONALD C. BAKER SURVEYING  
 138 N. CLAY STREET  
 MILLERSBURG, OHIO 44654  
 PH. 330-674-4788  
 FAX 330-674-6027

