

RIPLEY TOWNSHIP
 N.E. QTR. SECTION 26
 T-18 N; R-14 W
 HOLMES COUNTY, OHIO

SURVEYED FOR: IVAN KEIM

0 200 400



SCALE: 1"=200'

- ▲ R.R. SPIKE FOUND
- 5/8" REBAR FOUND
UNLESS OTHERWISE NOTED
- 5/8" REBAR SET WITH I.D. CAP
I.D. CAP MARKED "BAKER 6938"



I CERTIFY THIS SURVEY TO BE CORRECT
 TO THE BEST OF MY KNOWLEDGE.


ALG

AARON L. GERBER P.S. 8379

DATE: JUNE 10, 2019

ALG\WAG

FILE NAME: WORK5\S-216-19

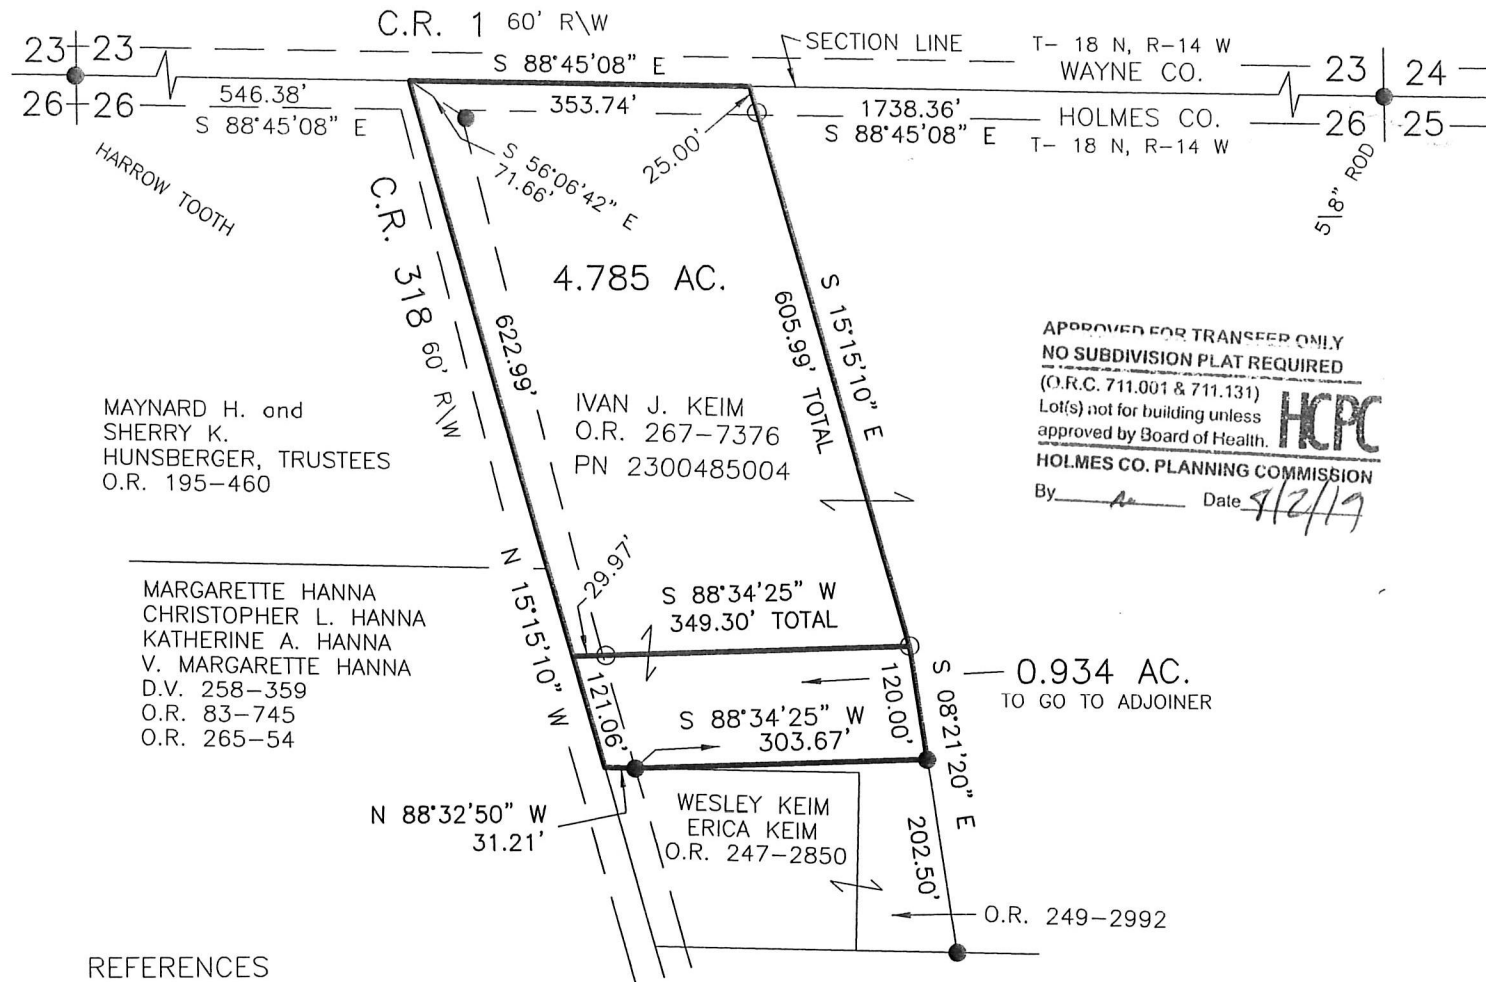

MAYNARD H. and
 SHERRY K.
 HUNSBERGER, TRUSTEES
 O.R. 195-460

MARGARETTE HANNA
 CHRISTOPHER L. HANNA
 KATHERINE A. HANNA
 V. MARGARETTE HANNA
 D.V. 258-359
 O.R. 83-745
 O.R. 265-54


IVAN J. KEIM
 O.R. 267-7376
 PN 2300485004

WESLEY KEIM
 ERICA KEIM
 O.R. 247-2850

APPROVED FOR TRANSFER ONLY
 NO SUBDIVISION PLAT REQUIRED
 (O.R.C. 711.001 & 711.131)
 Lot(s) not for building unless
 approved by Board of Health. **HCP**
 HOLMES CO. PLANNING COMMISSION
 By *ALG* Date *5/2/19*

REFERENCES

- O.R. VOL. 267 PAGE 7376
 - O.R. VOL. 83 PAGE 745
 - O.R. VOL. 195 PAGE 460
 - PLAT VOL. 19 PAGE 3757
 - PLAT VOL. 19 PAGE 3551
 - PLAT VOL. 19 PAGE 405
 - PLAT VOL. 19 PAGE 2521
- BEARINGS FROM OHIO STATE PLANE
 COORDINATE SYSTEM, NORTH ZONE,
 N.A.D. 83

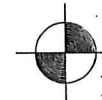

BAKER SURVEYING, LLC
 138 N. CLAY STREET
 MILLERSBURG, OHIO 44654
 PH. 330-674-4788
 FAX 330-674-6027
 EMAIL: bakersurveying@gmail.com

201900003915
 B: 19 P: 3845
 FILED FOR RECORD IN
 HOLMES COUNTY, OH
 ANITA HALL, COUNTY RECORDER
 09/03/2019 02:21 PM
 SMALL PLAT . 40.00
 PAGES: 1

*ORU 269 page 732
 page 735*

PLAT APPROVED

7/15/2019 TB