


- STONE FOUND
- 5/8" REBAR FOUND UNLESS OTHERWISE NOTED
- 5/8" REBAR SET WITH I.D. CAP I.D. CAP MARKED "BAKER 6938"

REFERENCES  
 DEED VOL. 258 PAGE 27  
 DEED VOL. 256 PAGE 82  
 O.R. VOL. 259 PAGE 4004  
 PLAT VOL. 4 PAGE 89  
 PLAT VOL. 14 PAGE 788  
 PLAT VOL. 19 PAGE 2316  
 BEARINGS FROM  
 PLAT VOL. 14 PAGE 788

PAINT TOWNSHIP  
 N.W. QTR. SECTION 28  
 T-15 N; R-11 W  
 HOLMES COUNTY, OHIO

SURVEYED FOR: DAVID BYLER

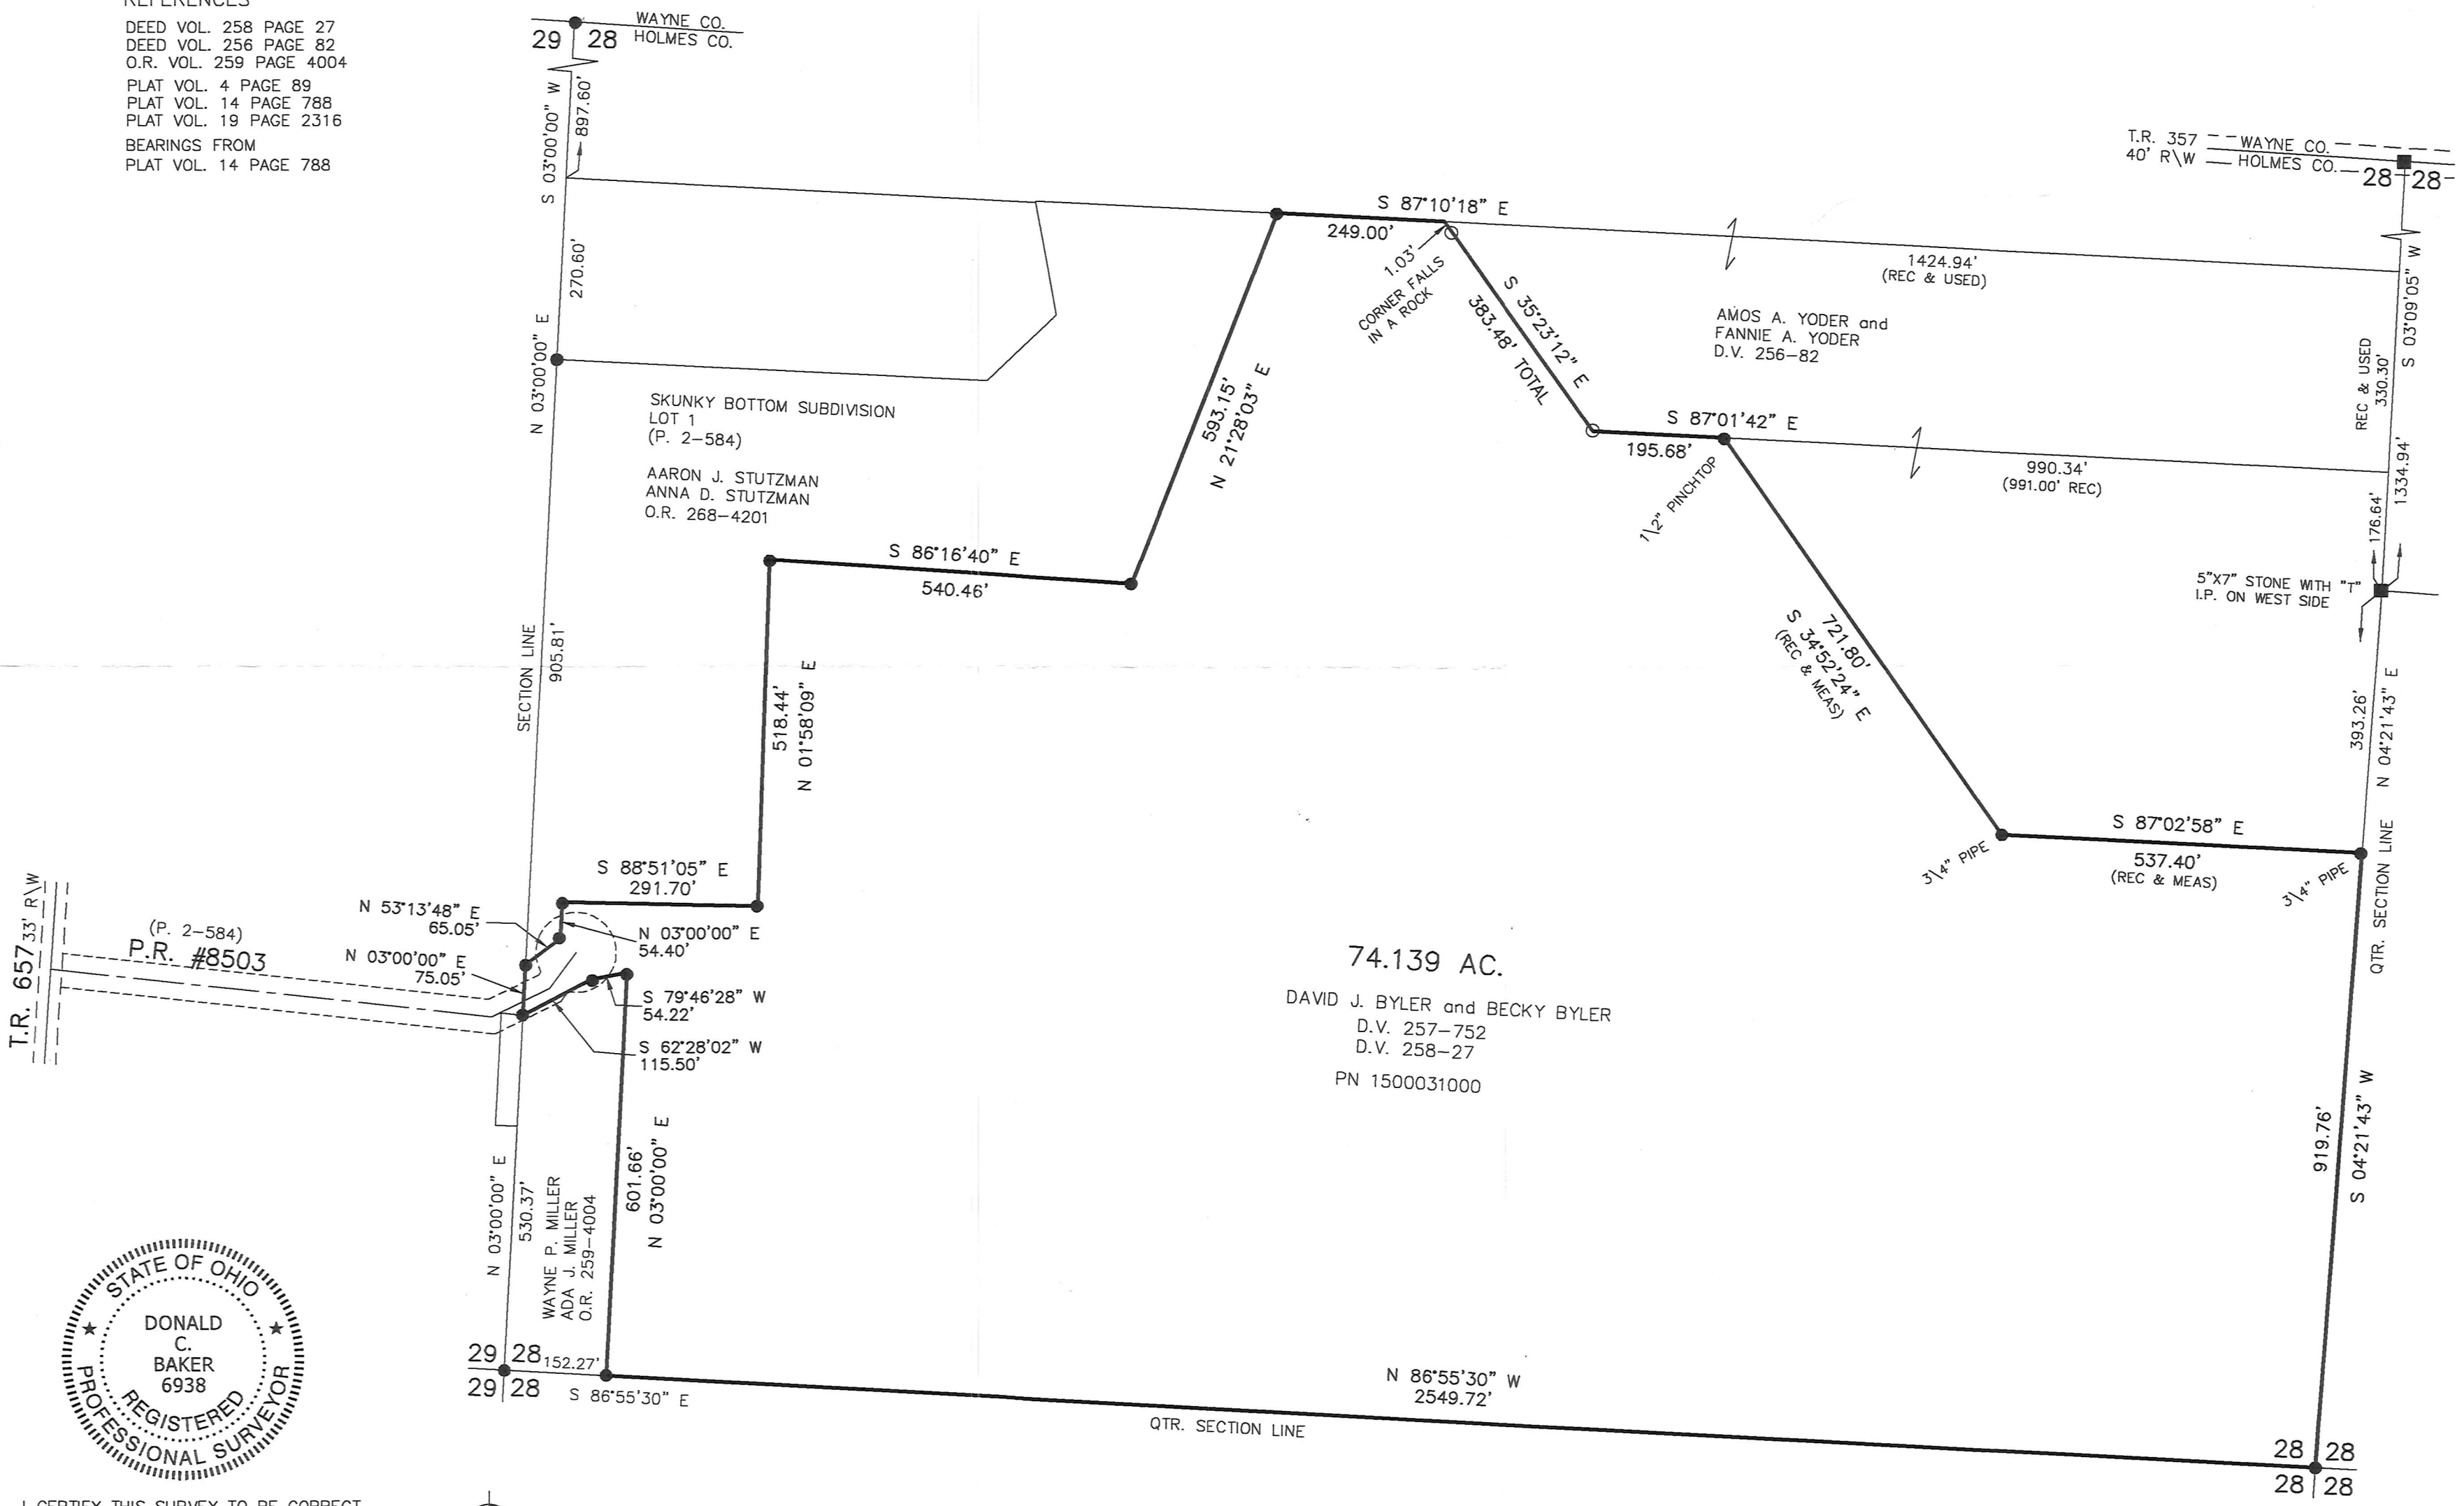

I CERTIFY THIS SURVEY TO BE CORRECT TO THE BEST OF MY KNOWLEDGE.  
 DONALD C. BAKER P.S. 6938  
 DATE: JULY 22, 2019  
 FDB/VJD  
 FILE NAME: WORK6\S-387-19

BAKER SURVEYING, LLC  
 138 N. CLAY STREET  
 MILLERSBURG, OHIO 44654  
 PH. 330-674-4788  
 FAX 330-674-6027

APPROVED FOR TRANSFER ONLY  
 NO SUBDIVISION PLAT REQUIRED  
 (O.R.C. 711.001 & 711.131)  
 Lot(s) not for building unless  
 approved by Board of Health.  
 HOLMES CO. PLANNING COMMISSION  
 By: A Date: 9/5/19

PLAT APPROVED  
9/3/2019