

Richland Township  
S.E. Qtr. Section 22  
T-8 N; R-9W  
Holmes County, Ohio

SURVEYED FOR: Rick Hawkins

201900004081

B: 19 P: 3855  
FILED FOR RECORD IN  
HOLMES COUNTY, OH  
ANITA HALL, COUNTY RECORDER  
09/11/2019 04:06 PM  
SMALL PLAT . 40.00  
PAGES: 1


ORV 269 Pg 1625

REFERENCES:


Deeds as shown

- Holmes County Surveys
- Plat Vol. 2 Page 376
- Plat Vol. 14 Page 275
- Plat Vol. 18 Page 177
- Plat Vol. 16 Page 29
- Plat Vol. 7 Page 112
- Plat Vol. 7 Page 118
- Plat Vol. 5 Page 41
- Plat Vol. 19 Page 3803

BBasis of Bearing from Plat Vol. 2 Page 376

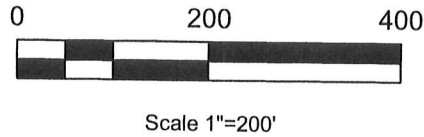

- Stone Found
- ▲ R.R. Spk. Found
- 5/8" Rebar Found unless noted
- 5/8" Capped Pin Set "Galbraith"
- Point

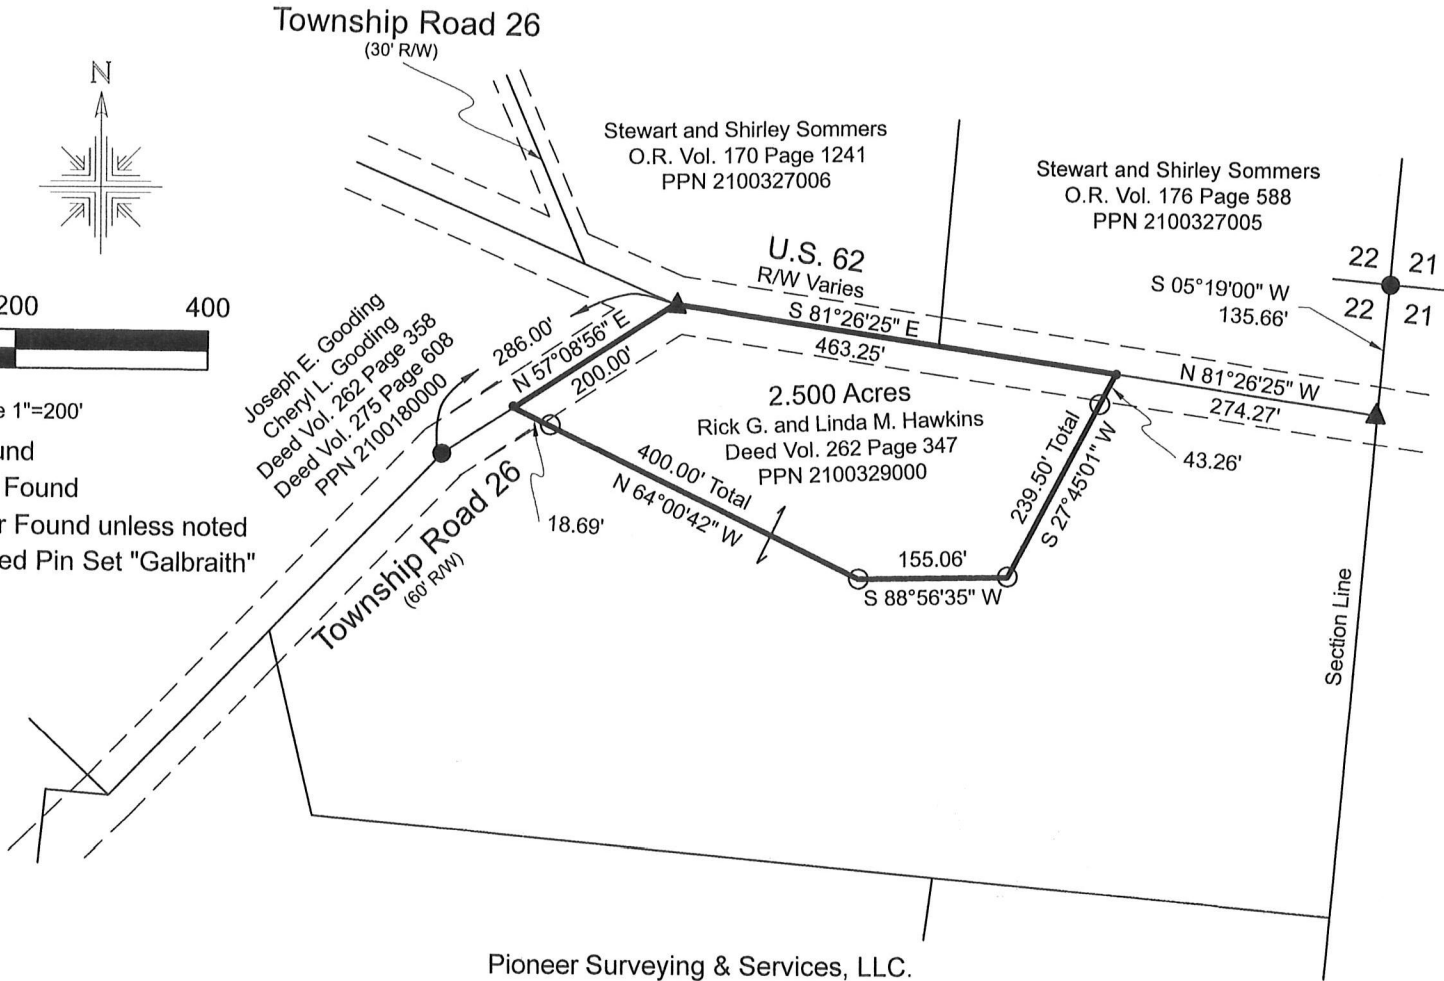

I certify this survey to be correct to the best of my knowledge

Caleb Jerome Galbraith P.S. 8703  
Date: August 8, 2019  
Job ID: 819a

Pioneer Surveying & Services, LLC.  
5434 Township Road 377  
Millersburg, Ohio 44654  
Phone: 330-231-0497  
Email: caleb@pioneersurveyingandservices.com



APPROVED FOR TRANSFER ONLY  
NO SUBDIVISION PLAT REQUIRED

(O.R.C. 711.001 & 711.131)  
Lot(s) not for building unless approved by Board of Health.



HOLMES CO. PLANNING COMMISSION  
By: *[Signature]* Date: 9/11/19

PLAT APPROVED

9/5/2019

