

ORV 269 page 2448

MECHANIC TOWNSHIP  
2ND. QTR., LOTS 24 & 25  
T-8 N; R-6 W  
HOLMES COUNTY, OHIO


SURVEYED FOR: ABE N. TROYER

REFERENCES

- O.R. VOL. 243 PAGE 1029
- O.R. VOL. 258 PAGE 5227
- DEED VOL. 179 PAGE 468
- PLAT VOL. 18 PAGE 338
- PLAT VOL. 18 PAGE 336
- PLAT VOL. 11 PAGE 120
- PLAT VOL. 18 PAGE 337
- PLAT VOL. 11 PAGE 141

BEARINGS FROM OHIO STATE PLANE  
COORDINATE SYSTEM, NORTH ZONE,  
N.A.D. 83

0 200 400

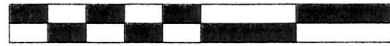

SCALE: 1"=200'

- STONE FOUND
- ▲ R.R. SPIKE FOUND
- 1/2" REBAR FOUND UNLESS OTHERWISE NOTED
- 5/8" REBAR SET WITH I.D. CAP I.D. CAP MARKED "BAKER 6938"




ALTA J. STALLMAN  
D.V. 179-468  
D.V. 245-382

28.137 ACRES

LOT 24 - 0.019 AC.  
LOT 25 - 28.118 AC.

ABE N. TROYER  
O.R. 243-1029  
PN 1300472000

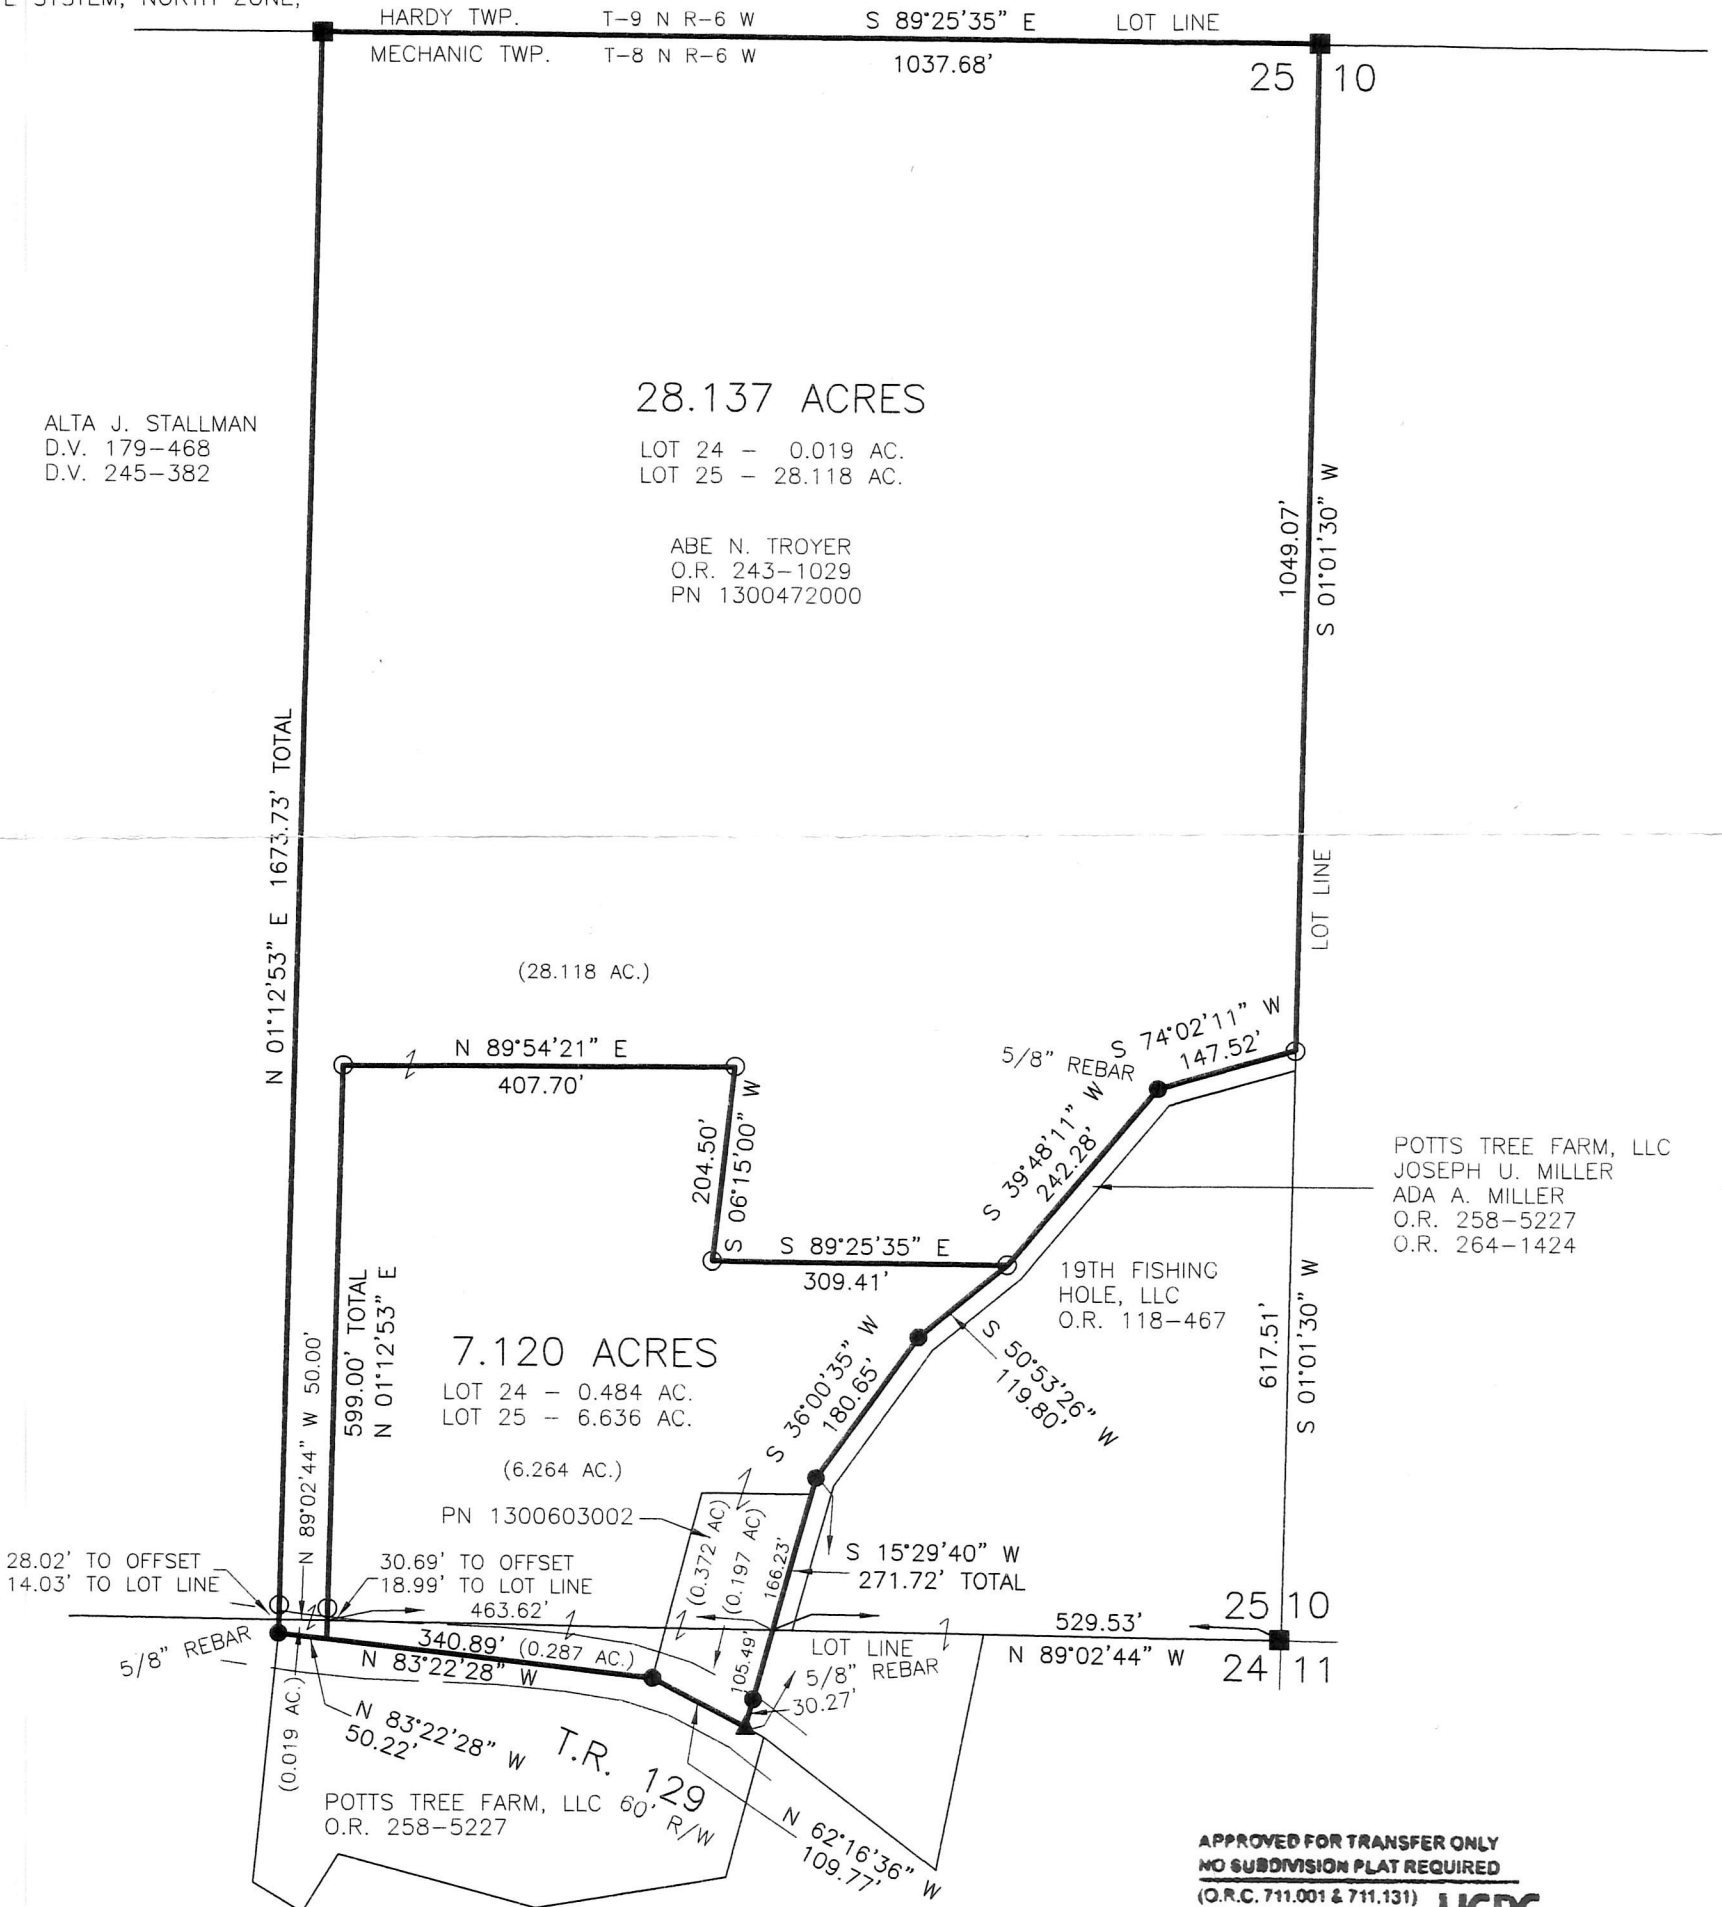

POTTS TREE FARM, LLC  
JOSEPH U. MILLER  
ADA A. MILLER  
O.R. 258-5227  
O.R. 264-1424

19TH FISHING HOLE, LLC  
O.R. 118-467

9/11/2019

PLAT APPROVED

APPROVED FOR TRANSFER ONLY  
NO SUBDIVISION PLAT REQUIRED

(O.R.C. 711.001 & 711.131)  
Lot(s) not for building unless  
approved by Board of Health.



HOLMES CO. PLANNING COMMISSION  
By: A Date: 9/16/19



I CERTIFY THIS SURVEY TO BE CORRECT  
TO THE BEST OF MY KNOWLEDGE.

A

AARON L. GERBER P.S. 8379  
DATE: AUGUST 13, 2019  
ALG\KES\TAB\BLT  
FILE NAME: WORK5\S-356-19\ALG-MLD



BAKER SURVEYING, LLC  
138 N. CLAY STREET  
MILLERSBURG, OHIO 44654  
PH. 330-674-4788  
FAX 330-674-6027  
EMAIL: bakersurveying@gmail.com