

Salt Creek Township  
 S.E. Qtr. Section 7  
 T-14 N; R-12 W  
 Holmes County, Ohio

SURVEYED FOR: June Yoder


REFERENCES:

Deeds as shown

Surveys

Plat book 19 Page 0050  
 Plat Book 19 Page 2091  
 Plat Book 2 Page 0380

Basis of Bearing from Grid North, Ohio State Plane  
 Coordinate System, North Zone, NAD 83.

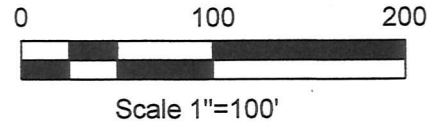


John Timothy Feikert  
 Linda L. Feikert  
 Deed Vol. 190 Page 413  
 PPN 2400062000

- R&M Record and Measured
- R&U Record and Used
- Bolt Found
- ▲ RR Spk. Fd
- 5/8" Rebar Found unless noted
- 5/8" Capped Pin Set "Galbraith"
- Point

James A. Feikert  
 Lynn Feikert  
 Timothy Feikert  
 June Yoder  
 Larry L. Feikert, trustee  
 Sandra K. Feikert, trustee  
 Deed Vol. 272 Page 863  
 Deed Vol. 272 Page 915  
 O.R. Vol. 217 Page 1813  
 O.R. Vol. 268 Page 1126  
 O.R. Vol. 268 Page 1134  
 PPN 2400065000

201900004377  
 B: 19 P: 3871  
 FILED FOR RECORD IN  
 HOLMES COUNTY, OH  
 ANITA HALL, COUNTY RECORDER  
 09/30/2019 12:16 PM  
 SMALL PLAT, 40.00  
 PAGES: 1

ORV 269 page 3071

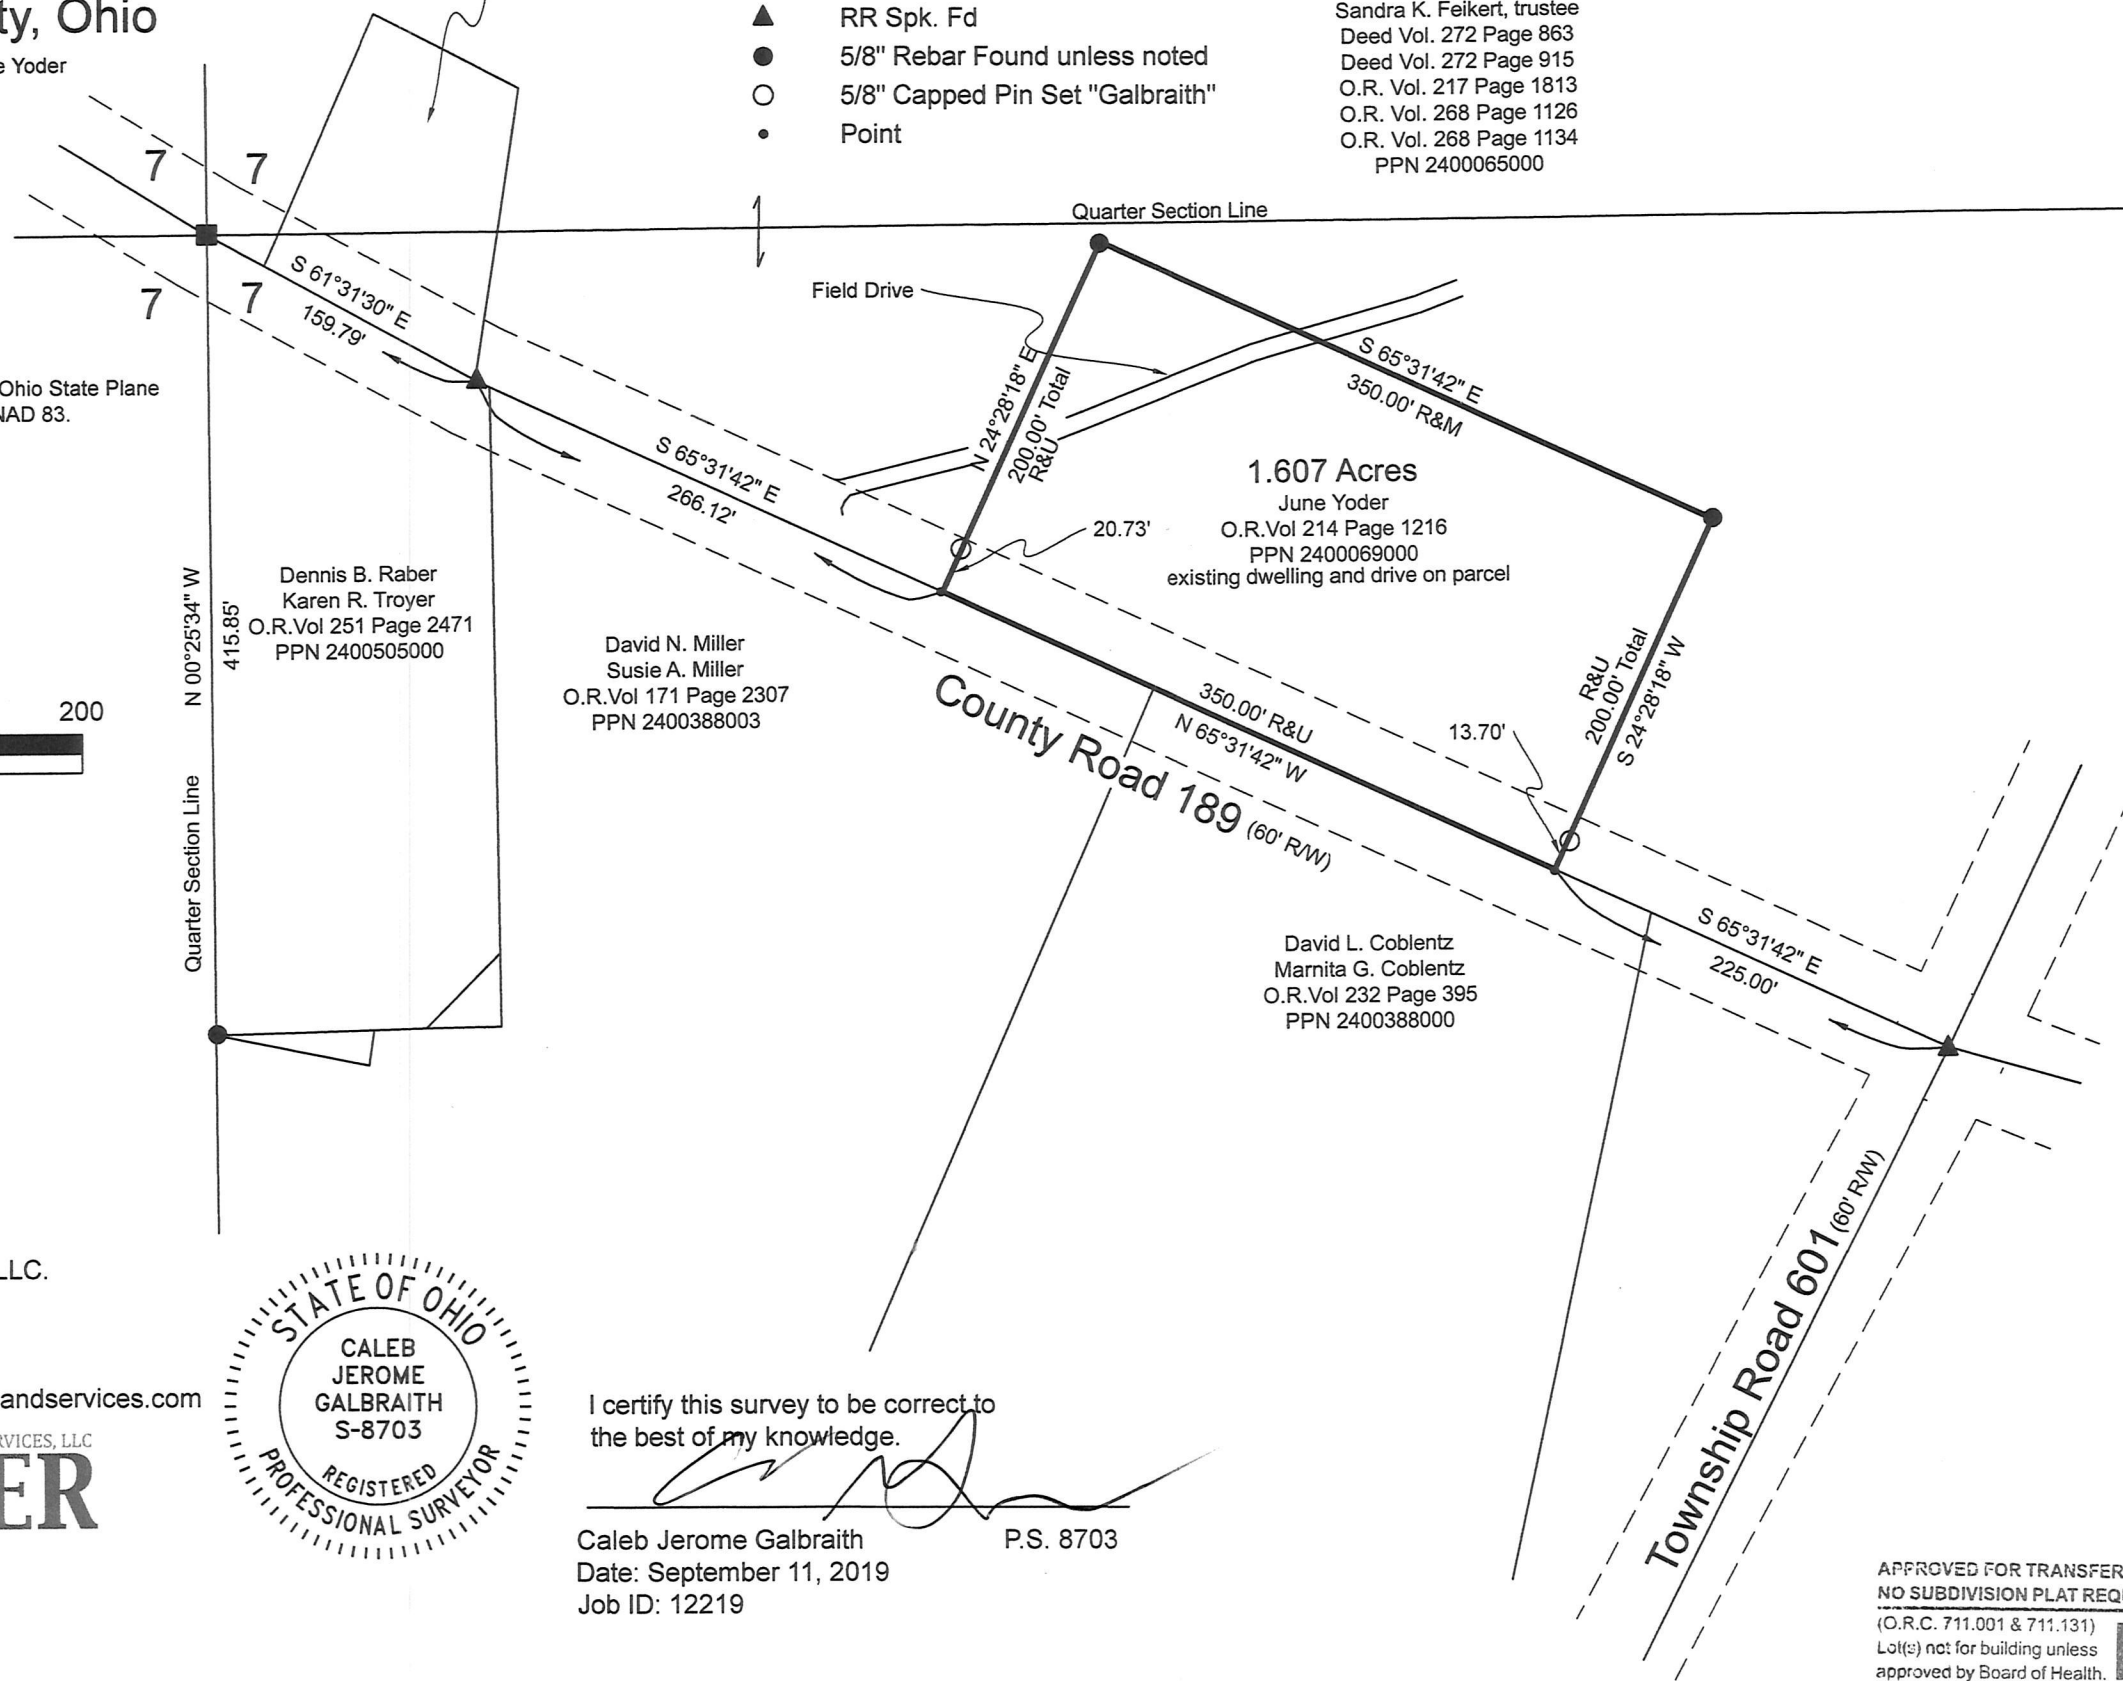

Pioneer Surveying & Services, LLC.  
 5434 Township Road 377  
 Millersburg, Ohio 44654  
 Phone: 330-276-0220  
 Email: caleb@pioneersurveyingandservices.com



I certify this survey to be correct to  
 the best of my knowledge.

Caleb Jerome Galbraith P.S. 8703  
 Date: September 11, 2019  
 Job ID: 12219

APPROVED FOR TRANSFER ONLY  
 NO SUBDIVISION PLAT REQUIRED

(O.R.C. 711.001 & 711.131)  
 Lot(s) not for building unless  
 approved by Board of Health.



HOLMES CO. PLANNING COMMISSION

By: *[Signature]* Date: 9/27/19

PLAT APPROVED

9/27/2019

