

SALT CREEK TOWNSHIP
 N.E. QTR. SECTION 33
 T-15 N; R-12 W
 HOLMES COUNTY, OHIO

SURVEYED FOR: PAUL TROYER

REFERENCES

- O.R. VOL. 246 PAGE 3904
- O.R. VOL. 253 PAGE 3751
- PLAT VOL. 19 PAGE 2330
- PLAT VOL. 19 PAGE 3172
- BEARINGS FROM PLAT VOL. 19 PAGE 2330

0 200 400




SCALE: 1"=200'

- 5/8" REBAR FOUND UNLESS OTHERWISE NOTED
- 5/8" REBAR SET WITH I.D. CAP I.D. CAP MARKED "BAKER 6938"



201900004486
 B: 19 P: 3875
 FILED FOR RECORD IN
 HOLMES COUNTY, OH
 ANITA HALL, COUNTY RECORDER
 10/04/2019 02:28 PM
 SMALL PLAT . 40.00
 PAGES: 1

ORV 269 page 3579

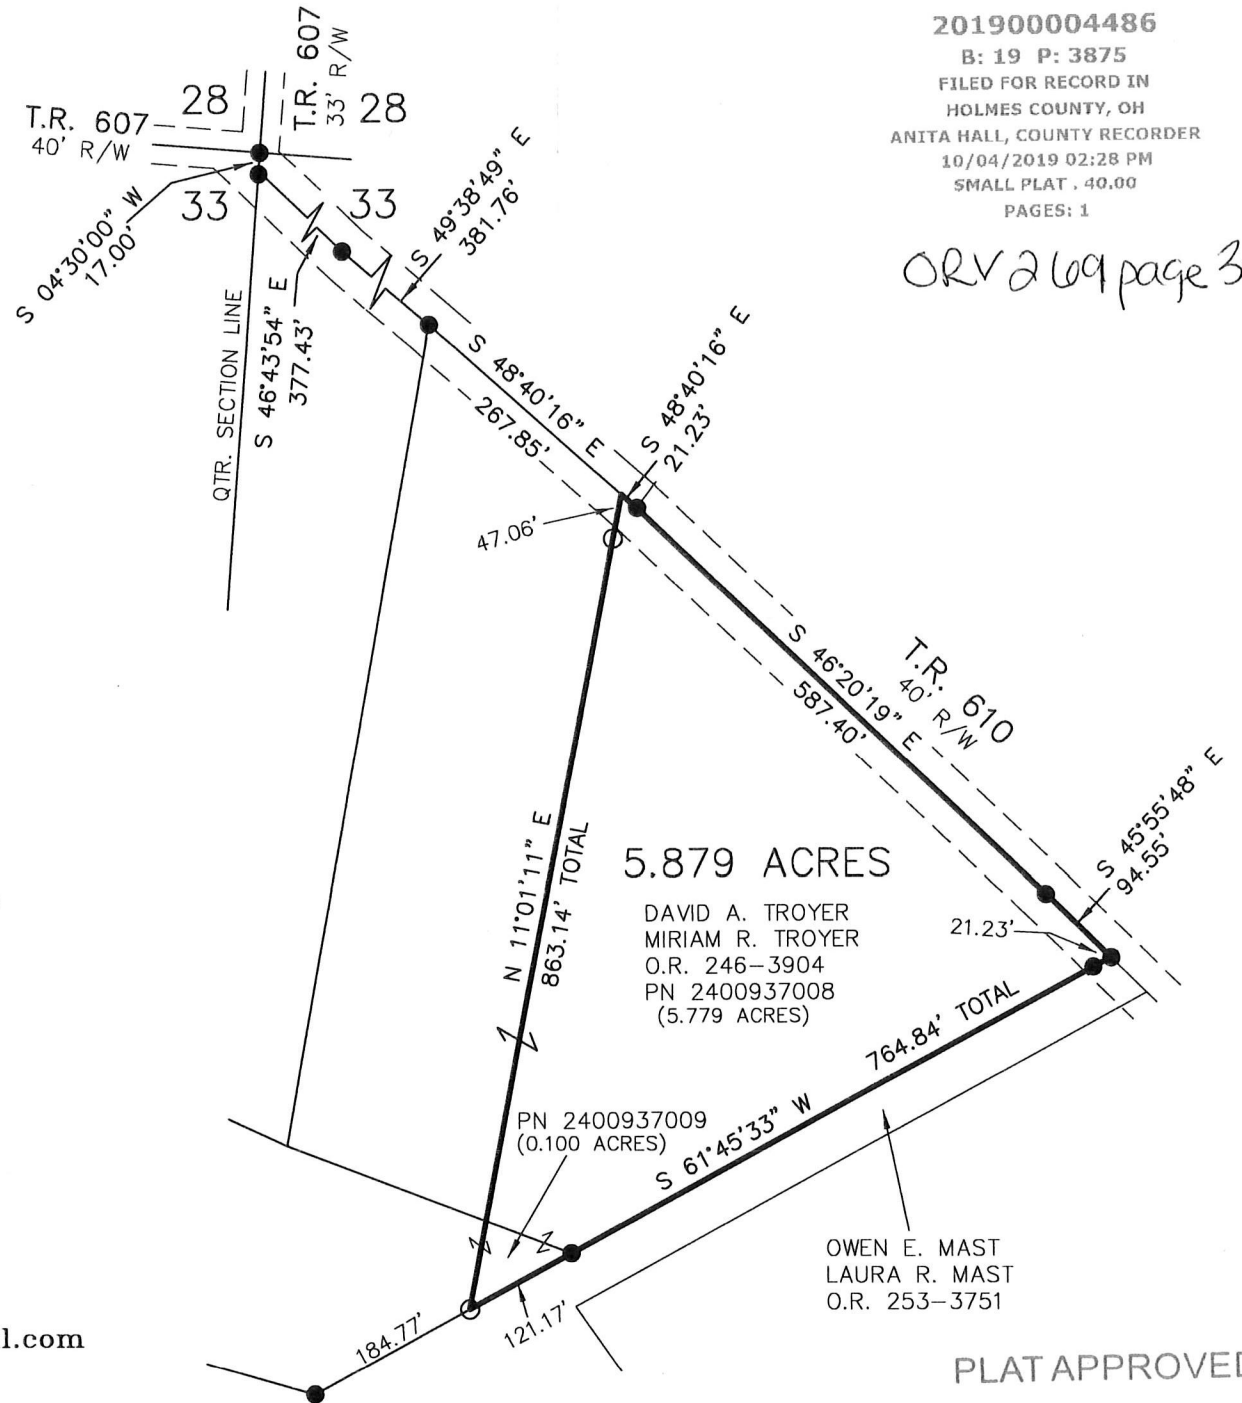

APPROVED FOR TRANSFER ONLY
 NO SUBDIVISION PLAT REQUIRED
 (O.R.C. 711.001 & 711.131)
 Lot(s) not for building unless
 approved by Board of Health.
HCPC
 HOLMES CO. PLANNING COMMISSION
 By *[Signature]* Date *9/18/19*

5.879 ACRES

DAVID A. TROYER
 MIRIAM R. TROYER
 O.R. 246-3904
 PN 2400937008
 (5.779 ACRES)

PN 2400937009
 (0.100 ACRES)

OWEN E. MAST
 LAURA R. MAST
 O.R. 253-3751



I CERTIFY THIS SURVEY TO BE CORRECT
 TO THE BEST OF MY KNOWLEDGE.

[Signature]

DONALD C. BAKER P.S. 6938

DATE: AUGUST 27, 2019

KES\CES

FILE NAME: WORK6\S-465-19\MLD-CNK



BAKER SURVEYING, LLC
 138 N. CLAY STREET
 MILLERSBURG, OHIO 44654
 PH. 330-674-4788
 FAX 330-674-6027
 EMAIL bakersurveying@gmail.com

PLAT APPROVED

9/17/2019 TD