

02V 269 PGS 4282.4285

CLARK TOWNSHIP
 N.W. QTR. SECTION 24
 T-8 N; R-5 W
 HOLMES COUNTY, OHIO

SURVEYED FOR: DAN RABER

APPROVED FOR TRANSFER ONLY
 NO SUBDIVISION PLAT REQUIRED
 (O.R.C. 711.001 & 711.131)
 Lot(s) not for building unless
 approved by Board of Health.
HCP
 HOLMES CO. PLANNING COMMISSION
 By: *[Signature]* Date: 9/7/19




SCALE: 1"=200'

- STONE FOUND
- ▲ R.R. SPIKE FOUND
- 5/8" REBAR FOUND UNLESS OTHERWISE NOTED
- 5/8" REBAR SET WITH I.D. CAP I.D. CAP MARKED "BAKER 6938"

REFERENCES

DEED VOL. 243 PAGE 117
 O.R. VOL. 186 PAGE 1565
 O.R. VOL. 266 PAGE 6764
 O.R. VOL. 238 PAGE 3414

BEARINGS FROM OHIO STATE PLANE COORDINATE SYSTEM, NORTH ZONE, N.A.D. 83

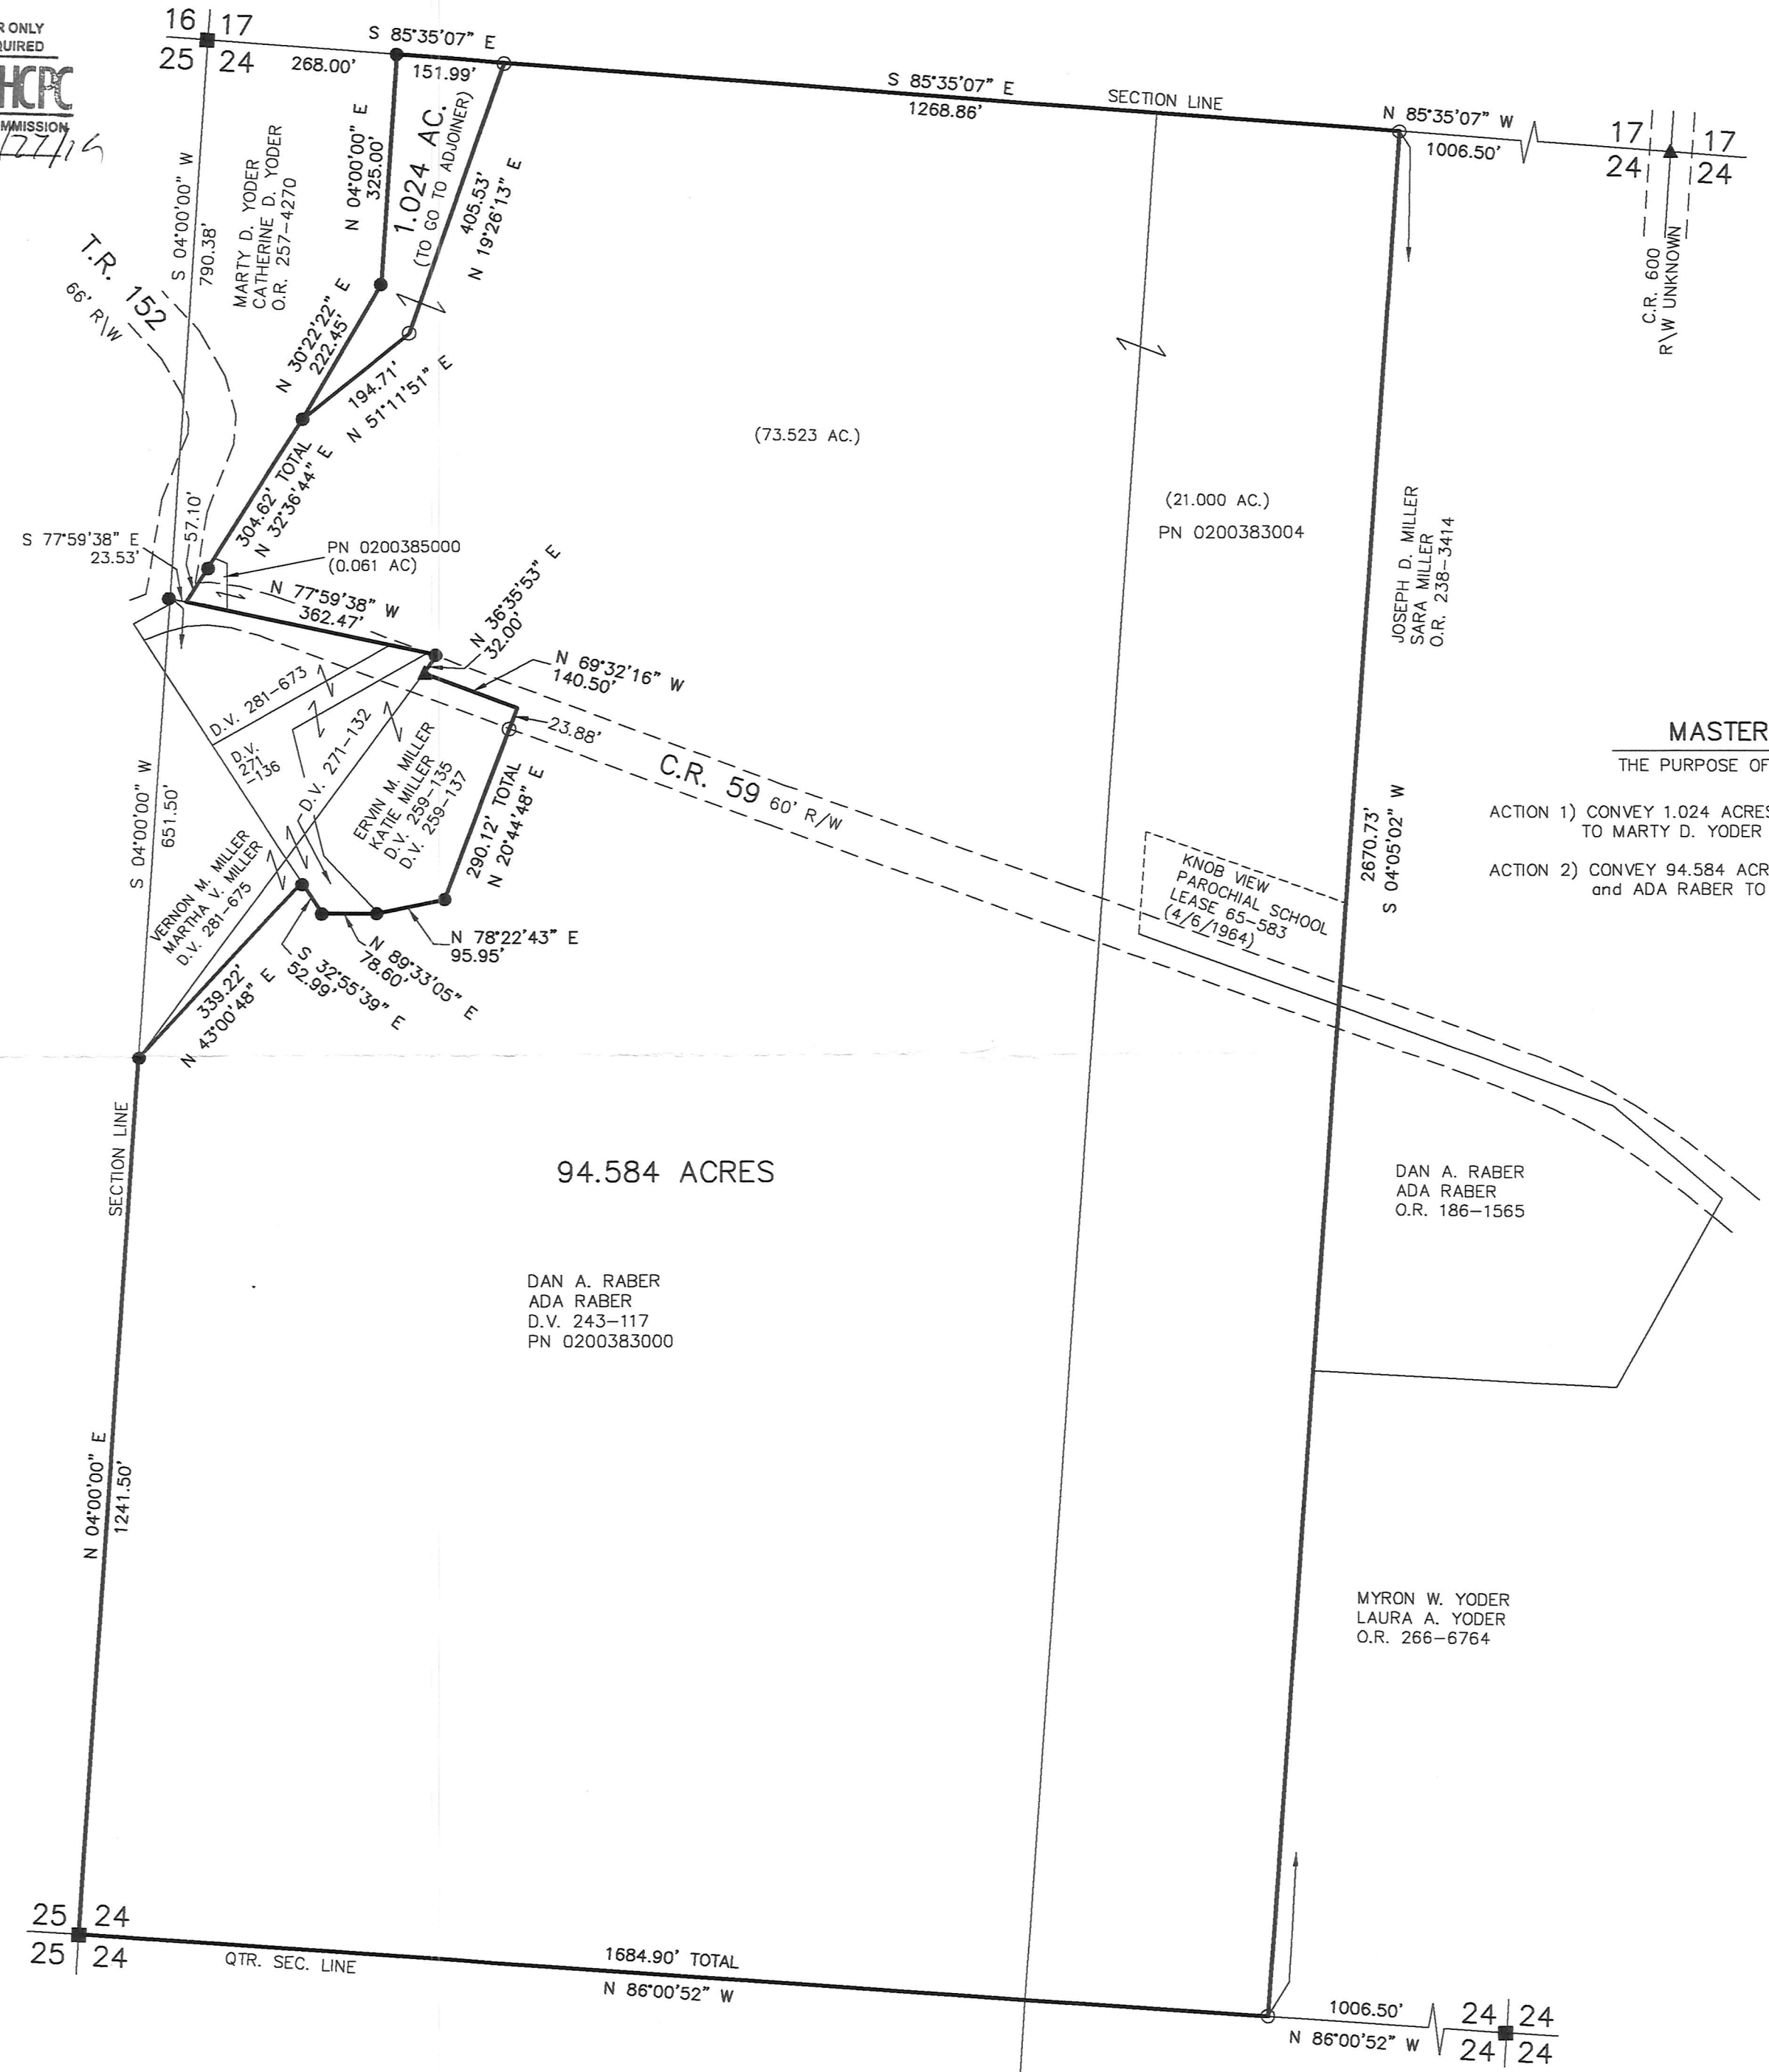

MASTER PLAT

THE PURPOSE OF THIS SURVEY

- ACTION 1) CONVEY 1.024 ACRES FROM DAN A. RABER and ADA RABER TO MARTY D. YODER and CATHERINE D. YODER
- ACTION 2) CONVEY 94.584 ACRES FROM DAN A. RABER and ADA RABER TO THEMSELVES



I CERTIFY THIS SURVEY TO BE CORRECT TO THE BEST OF MY KNOWLEDGE.

[Signature]
 DONALD C. BAKER P.S. 6938
 DATE: JULY 23, 2019
 KES
 FILE NAME: WORK6\S-178-19\DCB-MLD



DONALD C. BAKER SURVEYING
 138 N. CLAY STREET
 MILLERSBURG, OHIO 44654
 PH. 330-674-4788
 FAX 330-674-6027

PLAT APPROVED

9/16/2019