
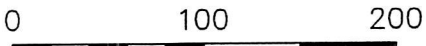


BERLIN TOWNSHIP  
 1ST. QTR., LOTS 14 & 19  
 T-9 N; R-6 W  
 HOLMES COUNTY, OHIO

SURVEYED FOR: JOHN YODER

201900004843  
 B: 19 P: 3891  
 FILED FOR RECORD IN  
 HOLMES COUNTY, OH  
 ANITA HALL, COUNTY RECORDER  
 10/22/2019 01:05 PM  
 SMALL PLAT . 40.00  
 PAGES: 1

ORV 269 page 5218  
 ORV 269 page 5220

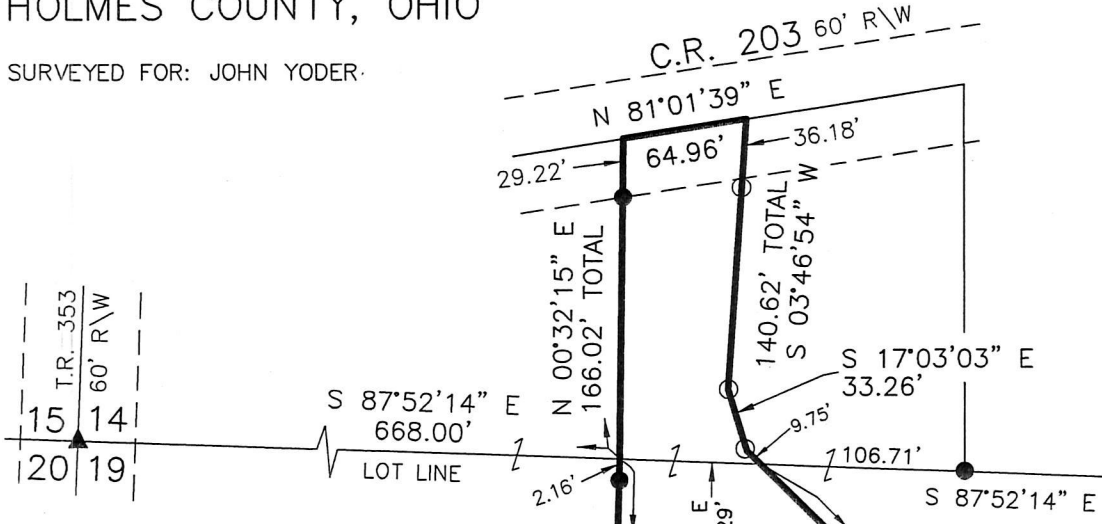


SCALE: 1"=100'

- ▲ R.R. SPIKE FOUND
- 5/8" REBAR FOUND UNLESS OTHERWISE NOTED
- 5/8" REBAR SET WITH I.D. CAP I.D. CAP MARKED "BAKER 6938"

REFERENCES

- O.R. VOL. 245 PAGE 779
- O.R. VOL. 244 PAGE 3366
- PLAT VOL. 19 PAGE 103
- PLAT VOL. 12 PAGE 235
- PLAT VOL. 17 PAGE 43
- PLAT VOL. 19 PAGE 2589
- BEARINGS FROM PLAT VOL. 19 PAGE 103

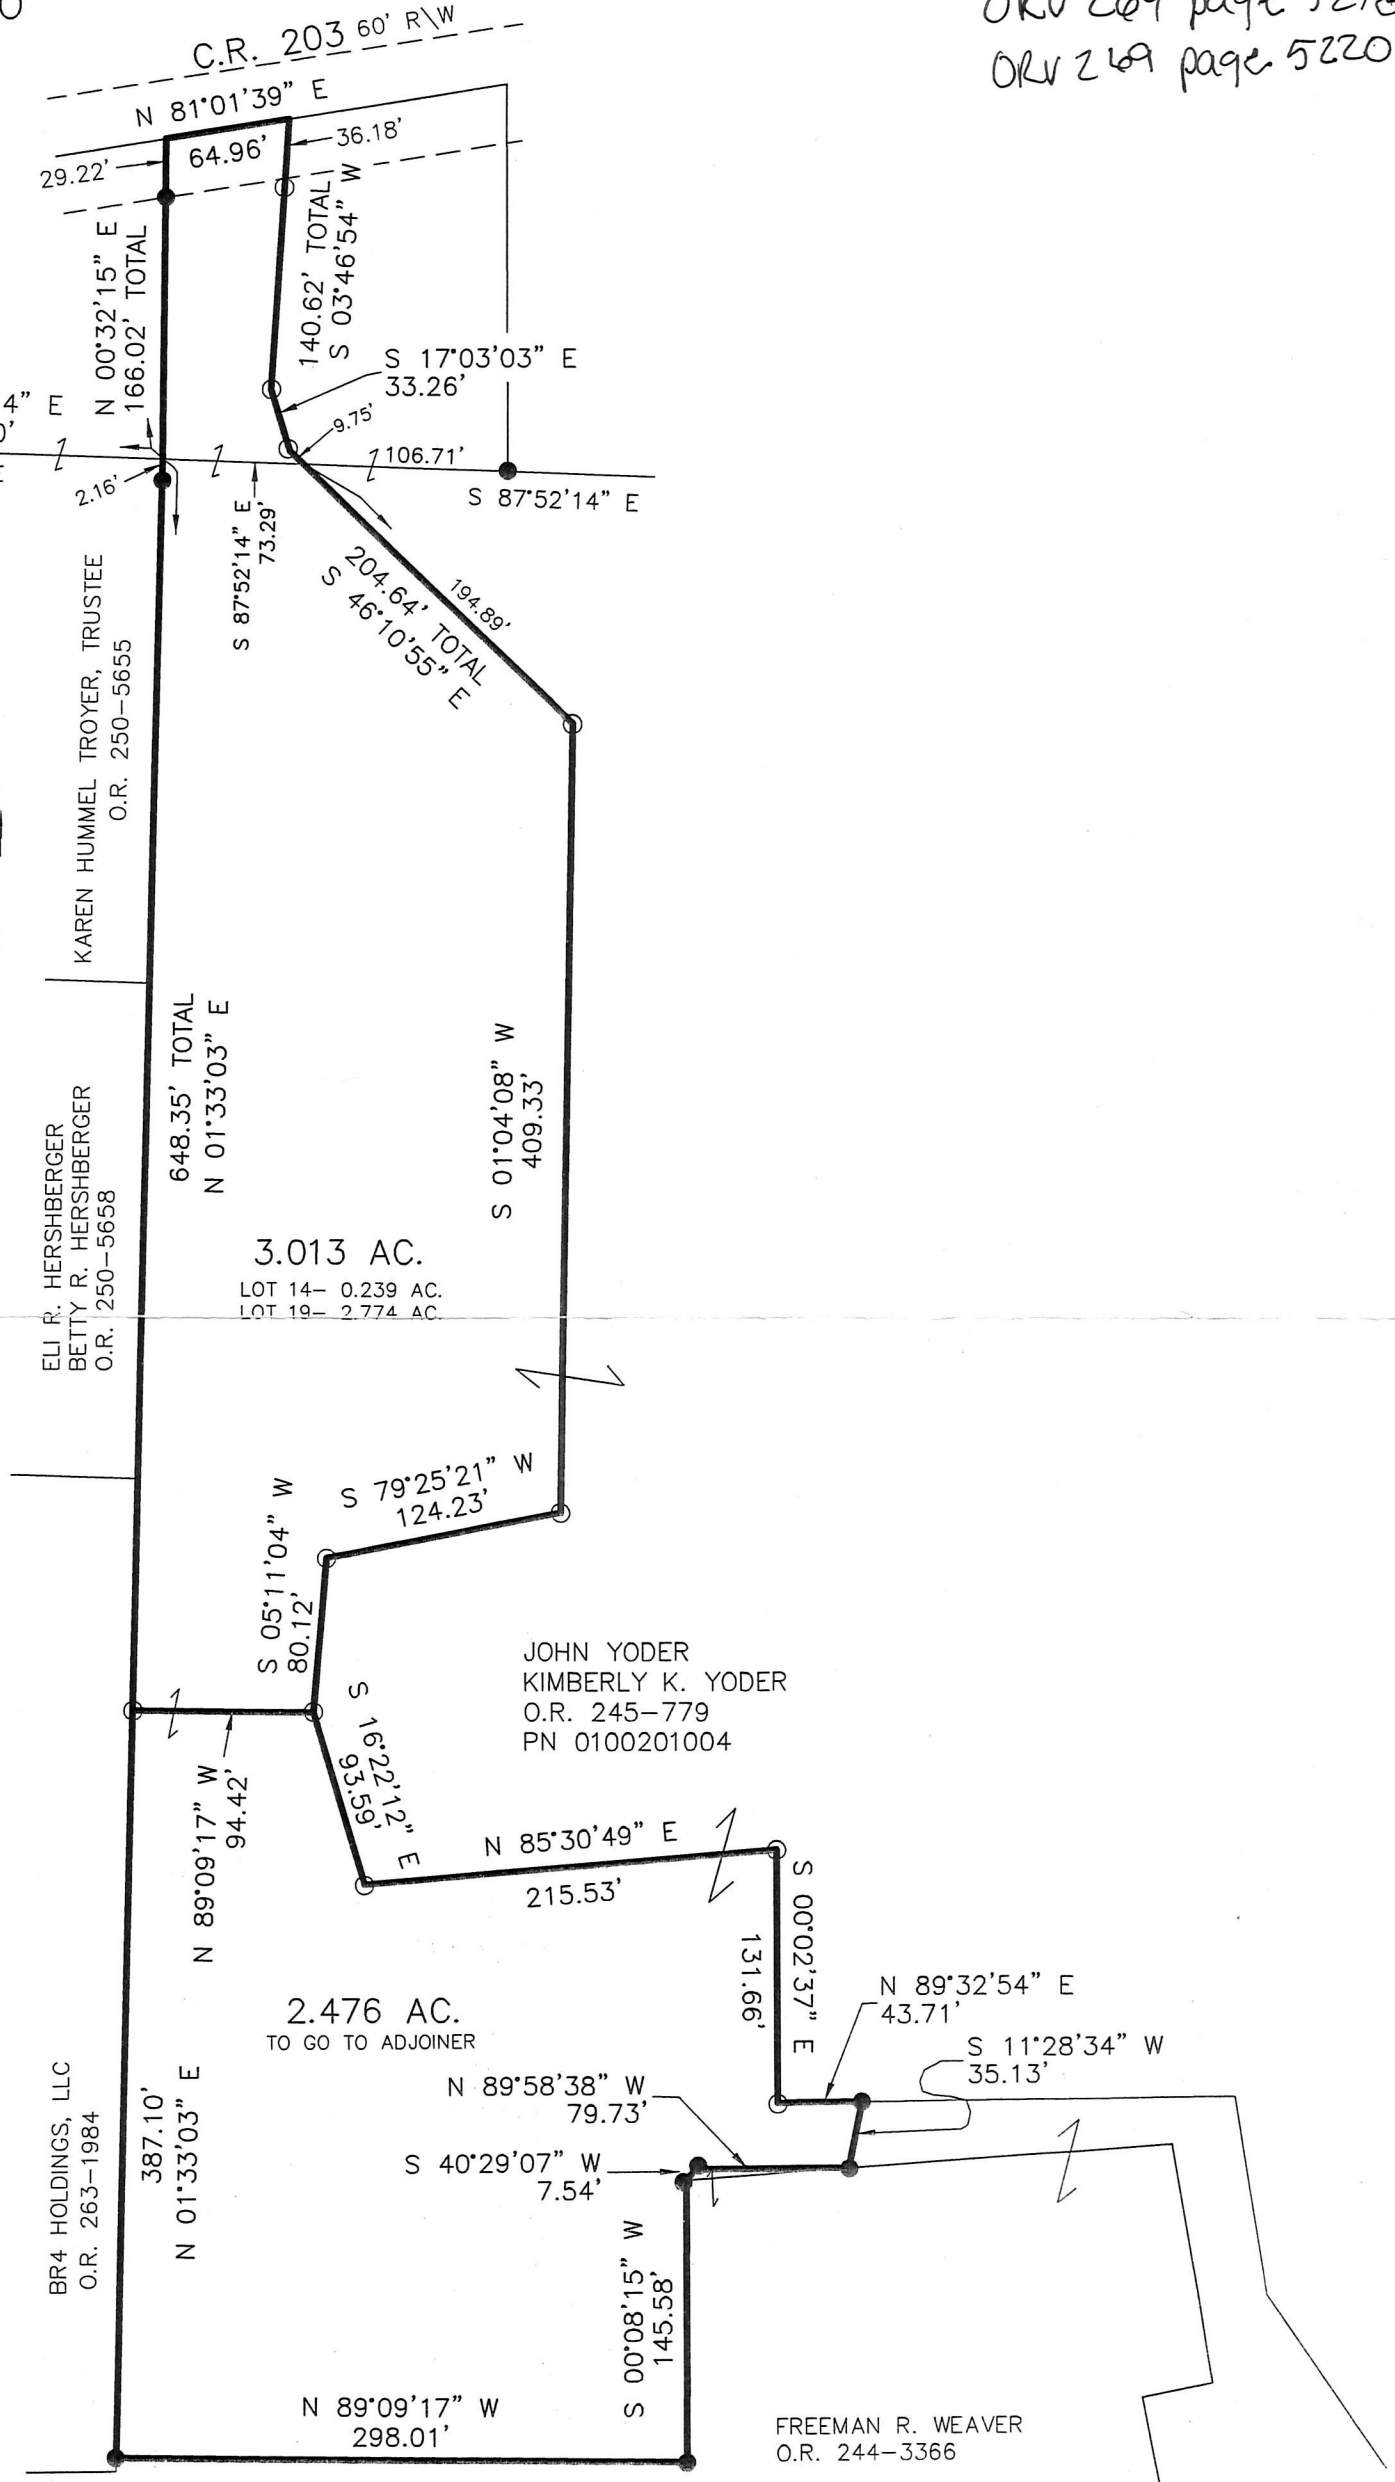

I CERTIFY THIS SURVEY TO BE CORRECT TO THE BEST OF MY KNOWLEDGE.

*Donald C. Baker*

DONALD C. BAKER P.S. 6938  
 DATE: JUNE 21, 2019  
 FDB/VJD  
 FILE NAME: WORK6\S-327-19

APPROVED FOR TRANSFER ONLY  
 NO SUBDIVISION PLAT REQUIRED  
 (O.R.C. 711.001 & 711.131)  
 Lot(s) not for building unless approved by Board of Health.

HCP  
 HOLMES CO. PLANNING COMMISSION  
 By: *[Signature]* Date: 10/22/19



BAKER SURVEYING, LLC  
 138 N. CLAY STREET  
 MILLERSBURG, OHIO 44654  
 PH. 330-674-4788  
 FAX 330-674-6027

PLAT APPROVED

10/18/2019 JP