

SALT CREEK TOWNSHIP
 N.E. QTR. SECTION 9
 T-14 N; R-12 W
 HOLMES COUNTY, OHIO
 SURVEYED FOR: DAVE MILLER

201900004923
 B: 19 P: 3896
 FILED FOR RECORD IN
 HOLMES COUNTY, OH
 ANITA HALL, COUNTY RECORDER
 10/28/2019 10:41 AM
 SMALL PLAT . 40.00
 PAGES: 1

APPROVED FOR TRANSFER ONLY
 NO SUBDIVISION PLAT REQUIRED
 (O.R.C. 711.001 & 711.131)
 Lot(s) not for building unless
 approved by Board of Health.
 HOLMES CO. PLANNING COMMISSION
 By: *[Signature]* Date: *10/23/19*

PLAT APPROVED


10/23/2019 JJP



SCALE: 1"=100'

- ▲ R.R. SPIKE FOUND
- 5/8" REBAR FOUND UNLESS OTHERWISE NOTED
- 5/8" REBAR SET WITH I.D. CAP I.D. CAP MARKED "BAKER 6938"

ORV 269 PGS 5599
 5602

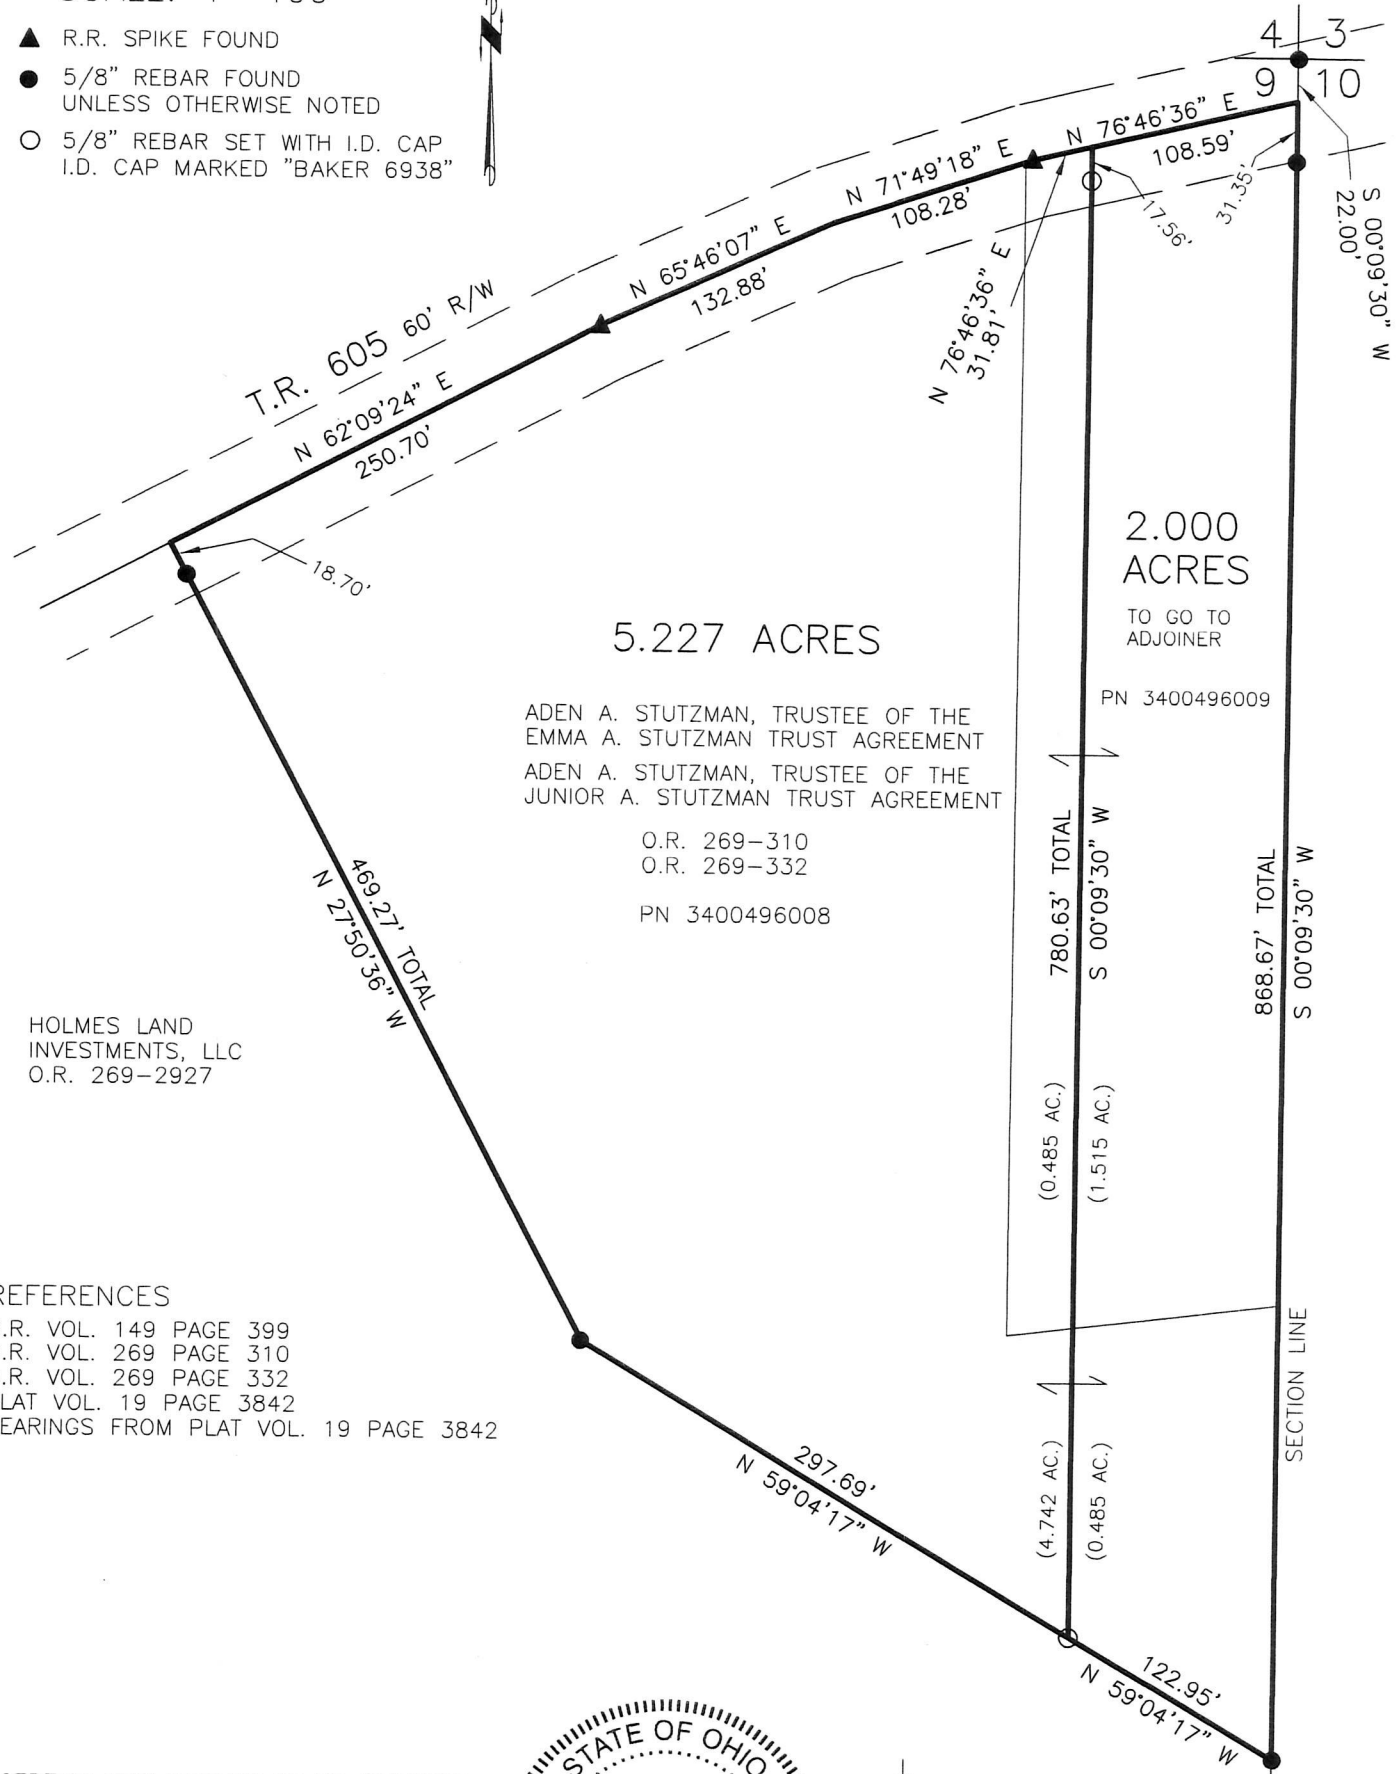

5.227 ACRES

ADEN A. STUTZMAN, TRUSTEE OF THE
 EMMA A. STUTZMAN TRUST AGREEMENT
 ADEN A. STUTZMAN, TRUSTEE OF THE
 JUNIOR A. STUTZMAN TRUST AGREEMENT
 O.R. 269-310
 O.R. 269-332
 PN 3400496008

2.000
 ACRES
 TO GO TO
 ADJOINER

HOLMES LAND
 INVESTMENTS, LLC
 O.R. 269-2927

- REFERENCES
- O.R. VOL. 149 PAGE 399
 - O.R. VOL. 269 PAGE 310
 - O.R. VOL. 269 PAGE 332
 - PLAT VOL. 19 PAGE 3842
 - BEARINGS FROM PLAT VOL. 19 PAGE 3842

I CERTIFY THIS SURVEY TO BE CORRECT
 TO THE BEST OF MY KNOWLEDGE.
[Signature]
 DONALD C. BAKER P.S. 6938
 DATE: SEPTEMBER 27, 2019
 KES\CES
 FILE NAME: WORK5\S-534-19\MLD



BAKER SURVEYING, LLC
 138 N. CLAY STREET
 MILLERSBURG, OHIO 44654
 PH. 330-674-4788
 FAX 330-674-6027
 EMAIL: bakersurveying@gmail.com