

BERLIN TOWNSHIP
 4TH. QTR., LOT 12
 T-9 N; R-6 W
 HOLMES COUNTY, OHIO

SURVEYED FOR: JONAS L. MILLER

0 100 200



SCALE: 1"=100'

- 5/8" REBAR FOUND
UNLESS OTHERWISE NOTED
- 5/8" REBAR SET WITH I.D. CAP
I.D. CAP MARKED "BAKER 6938"

REFERENCES

O.R. VOL. 264 PAGE 6089
 PLAT VOL. 19 PAGE 3494
 BEARINGS FROM
 PLAT VOL. 19 PAGE 3494



I CERTIFY THIS SURVEY TO BE CORRECT
 TO THE BEST OF MY KNOWLEDGE.


Donald C. Baker

DONALD C. BAKER P.S. 6938

DATE: MAY 22, 2019

KES\VJD

FILE NAME: WORK6\S-271-19

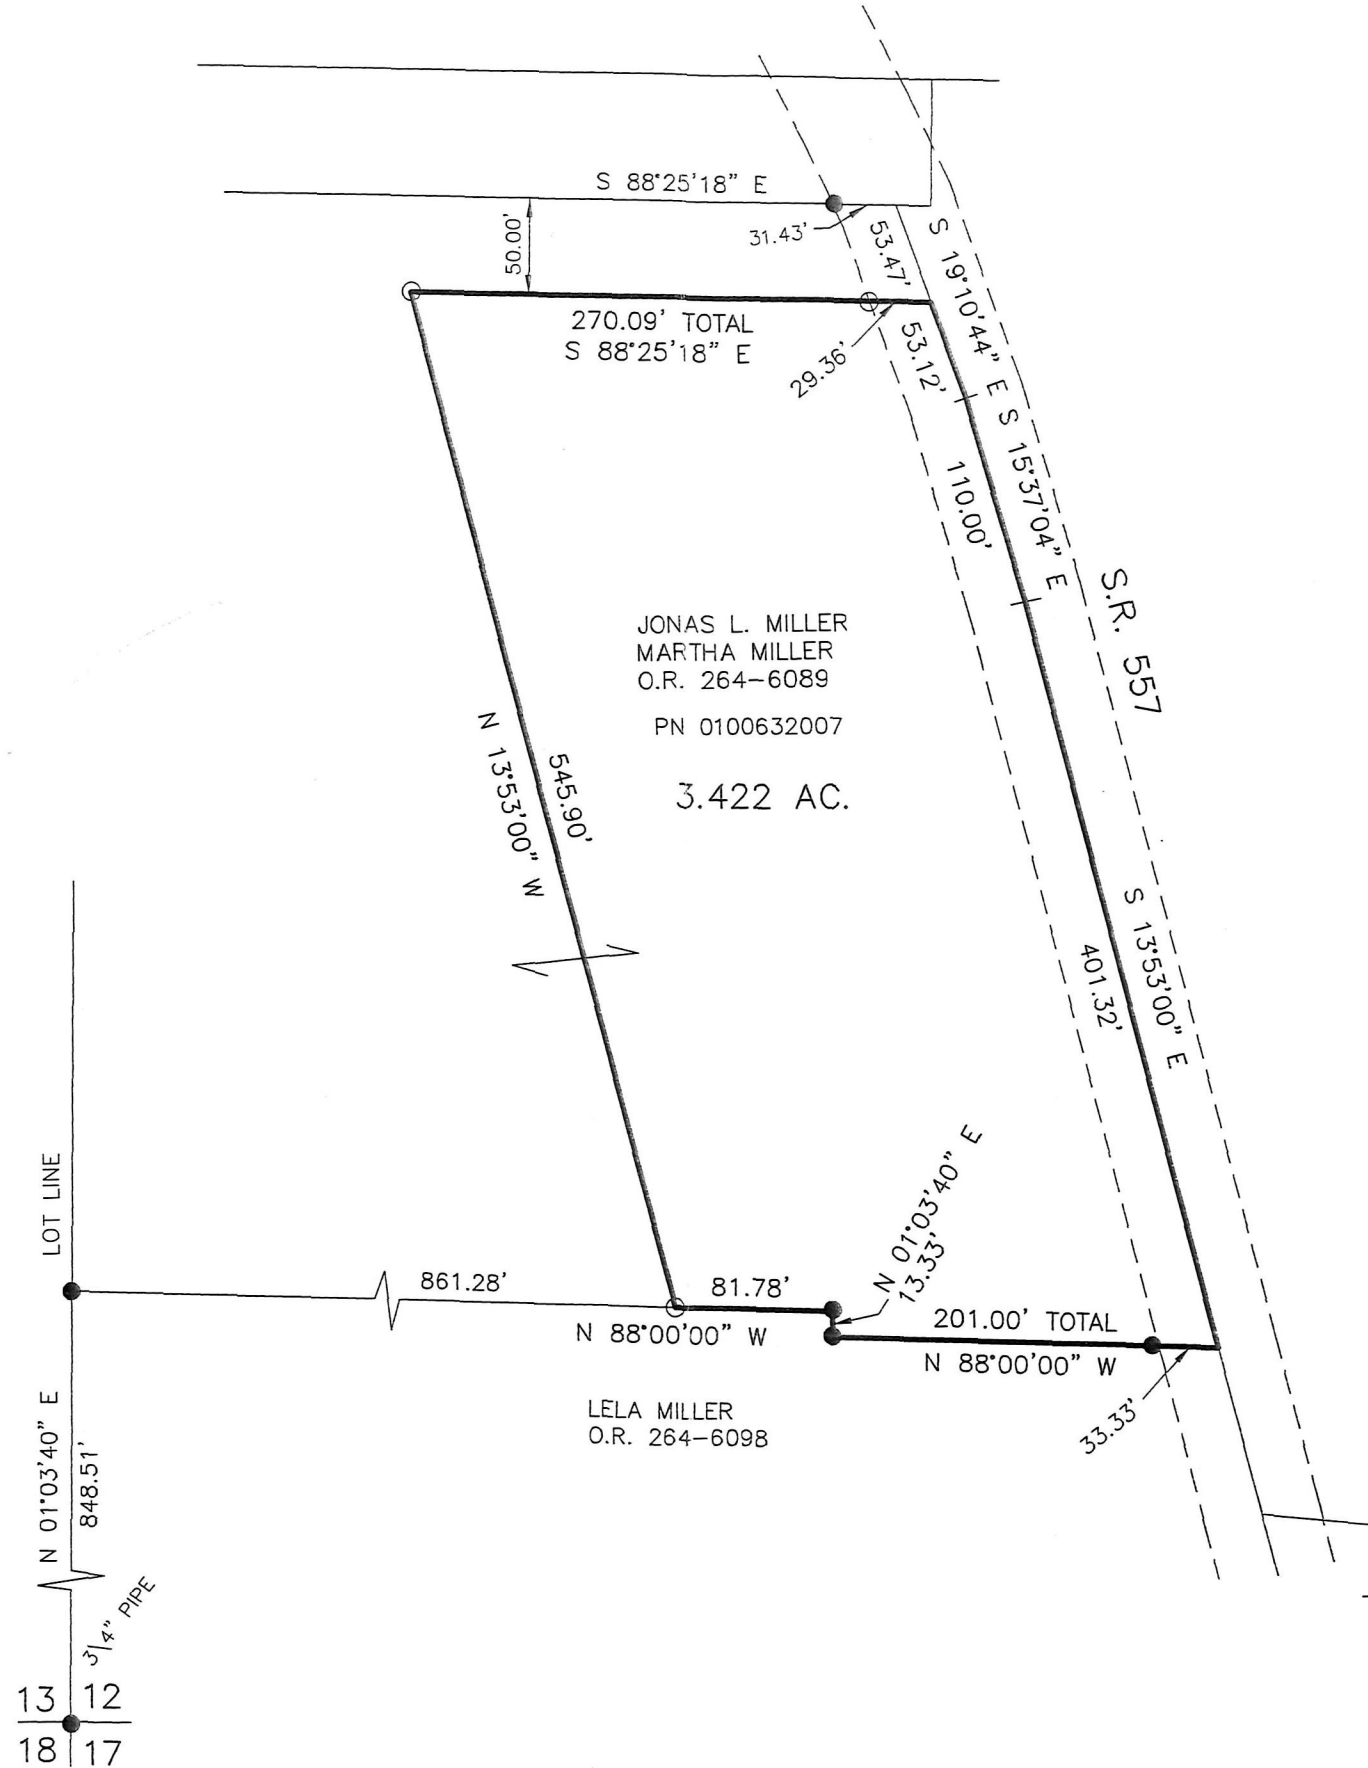

201900004926

B: 19 P: 3897

FILED FOR RECORD IN

HOLMES COUNTY, OH

ANITA HALL, COUNTY RECORDER

10/28/2019 10:51 AM

SMALL PLAT, 40.00

PAGES: 1

ORV 269 Pg 5605

APPROVED FOR TRANSFER ONLY
 SUBDIVISION PLAT
 711.001 & 711.13
 for building
 by Board of
 LAMES CO. PLANNING COMMISSION
 Date 9/5/19

BAKER SURVEYING, LLC
 138 N. CLAY STREET
 MILLERSBURG, OHIO 44654
 PH. 330-674-4788
 FAX 330-674-6027

PLAT APPROVED

9/4/2019