


MECHANIC TOWNSHIP
 S.E. QTR. SECTION 20
 T-8 N; R-6 W
 HOLMES COUNTY, OHIO


SURVEYED FOR: ELI BARKMAN

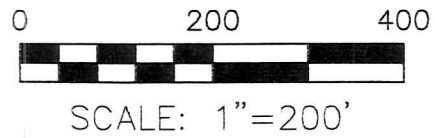

- STONE FOUND
- 5/8" REBAR FOUND UNLESS OTHERWISE NOTED
- 5/8" REBAR SET WITH I.D. CAP I.D. CAP MARKED "BAKER 6938"

201900004968
 B: 19 P: 3900
 FILED FOR RECORD IN
 HOLMES COUNTY, OH
 ANITA HALL, COUNTY RECORDER
 10/28/2019 04:06 PM
 SMALL PLAT . 40.00
 PAGES: 1
 ORV 269 PG 5779, 5782
 5785

APPROVED FOR TRANSFER ONLY
 NO SUBDIVISION PLAT REQUIRED
 (O.R.C. 711.001 & 711.131)
 Lot(s) not for building unless
 approved by Board of Health.
HCP
 HOLMES CO. PLANNING COMMISSION
 By: [Signature] Date: 10/25/19

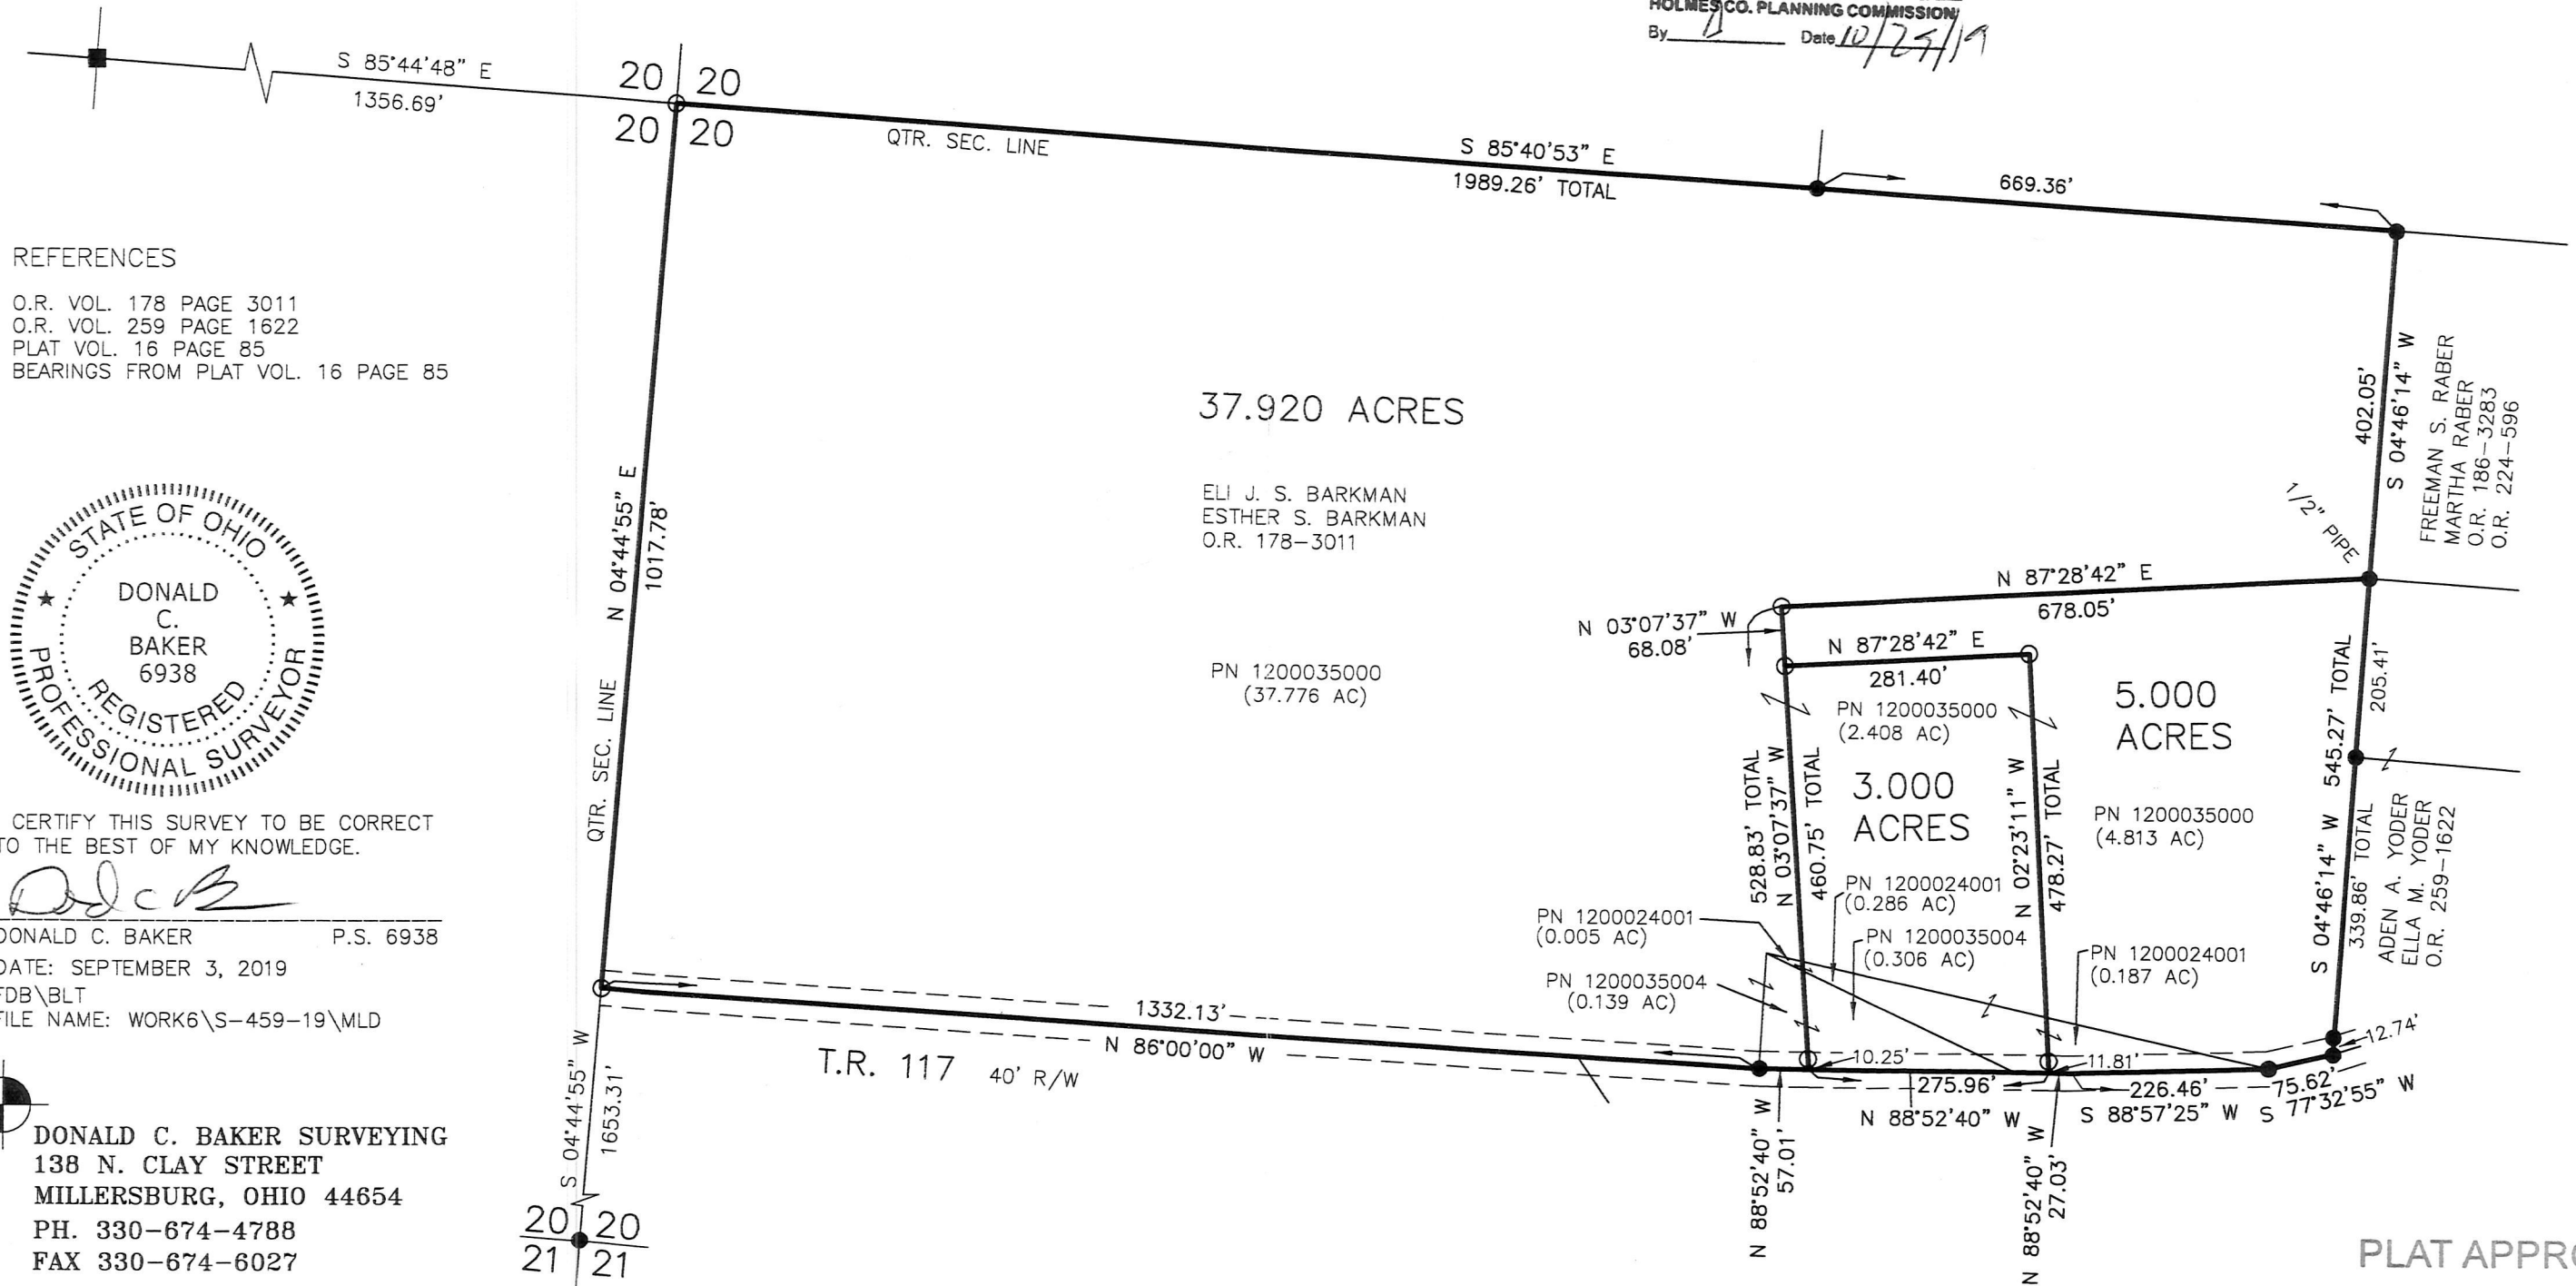

REFERENCES

O.R. VOL. 178 PAGE 3011
 O.R. VOL. 259 PAGE 1622
 PLAT VOL. 16 PAGE 85
 BEARINGS FROM PLAT VOL. 16 PAGE 85



I CERTIFY THIS SURVEY TO BE CORRECT
 TO THE BEST OF MY KNOWLEDGE.

[Signature]
 DONALD C. BAKER P.S. 6938
 DATE: SEPTEMBER 3, 2019
 FDB\BLT
 FILE NAME: WORK6\S-459-19\MLD

DONALD C. BAKER SURVEYING
 138 N. CLAY STREET
 MILLERSBURG, OHIO 44654
 PH. 330-674-4788
 FAX 330-674-6027

PLAT APPROVED

10/8/2019 JP