


ORV 269 PG 6638

CLARK TOWNSHIP
 N.E. & N.W. QTRS. SECTION 8
 T-8 N; R-5 W
 HOLMES COUNTY, OHIO

SURVEYED FOR: MERVIN HERSHBERGER

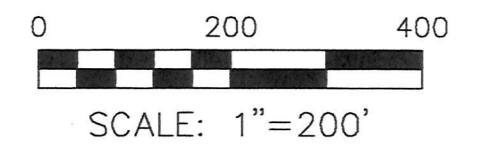

- STONE FOUND
- 5/8" REBAR FOUND UNLESS OTHERWISE NOTED
- 5/8" REBAR SET WITH I.D. CAP I.D. CAP MARKED "BAKER 6938"
- R & U - RECORD AND USED

APPROVED FOR TRANSFER ONLY
 NO SUBDIVISION PLAT REQUIRED
 (O.R.C. 711.001 & 711.131)
 Lot(s) not for building unless approved by Board of Health.
HCP
 HOLMES CO. PLANNING COMMISSION
 By _____ Date 11/11/19


- REFERENCES
- O.R. VOL. 257 PAGE 4545
 - O.R. VOL. 255 PAGE 7460
 - O.R. VOL. 249 PAGE 1140
 - O.R. VOL. 3 PAGE 709
 - O.R. VOL. 235 PAGE 1233
 - O.R. VOL. 261 PAGE 4717
 - PLAT VOL. 19 PAGE 3308
 - PLAT VOL. 19 PAGE 3509
 - PLAT VOL. 14 PAGE 179

BEARINGS FROM OHIO STATE PLANE COORDINATE SYSTEM, NORTH ZONE, N.A.D. 83



I CERTIFY THIS SURVEY TO BE CORRECT TO THE BEST OF MY KNOWLEDGE.

Aaron L. Gerber
 AARON L. GERBER P.S. 8379
 DATE: OCTOBER 8, 2019
 ALG\CES
 FILE NAME: WORKS\S-543-19\ALG-MLD-CNK

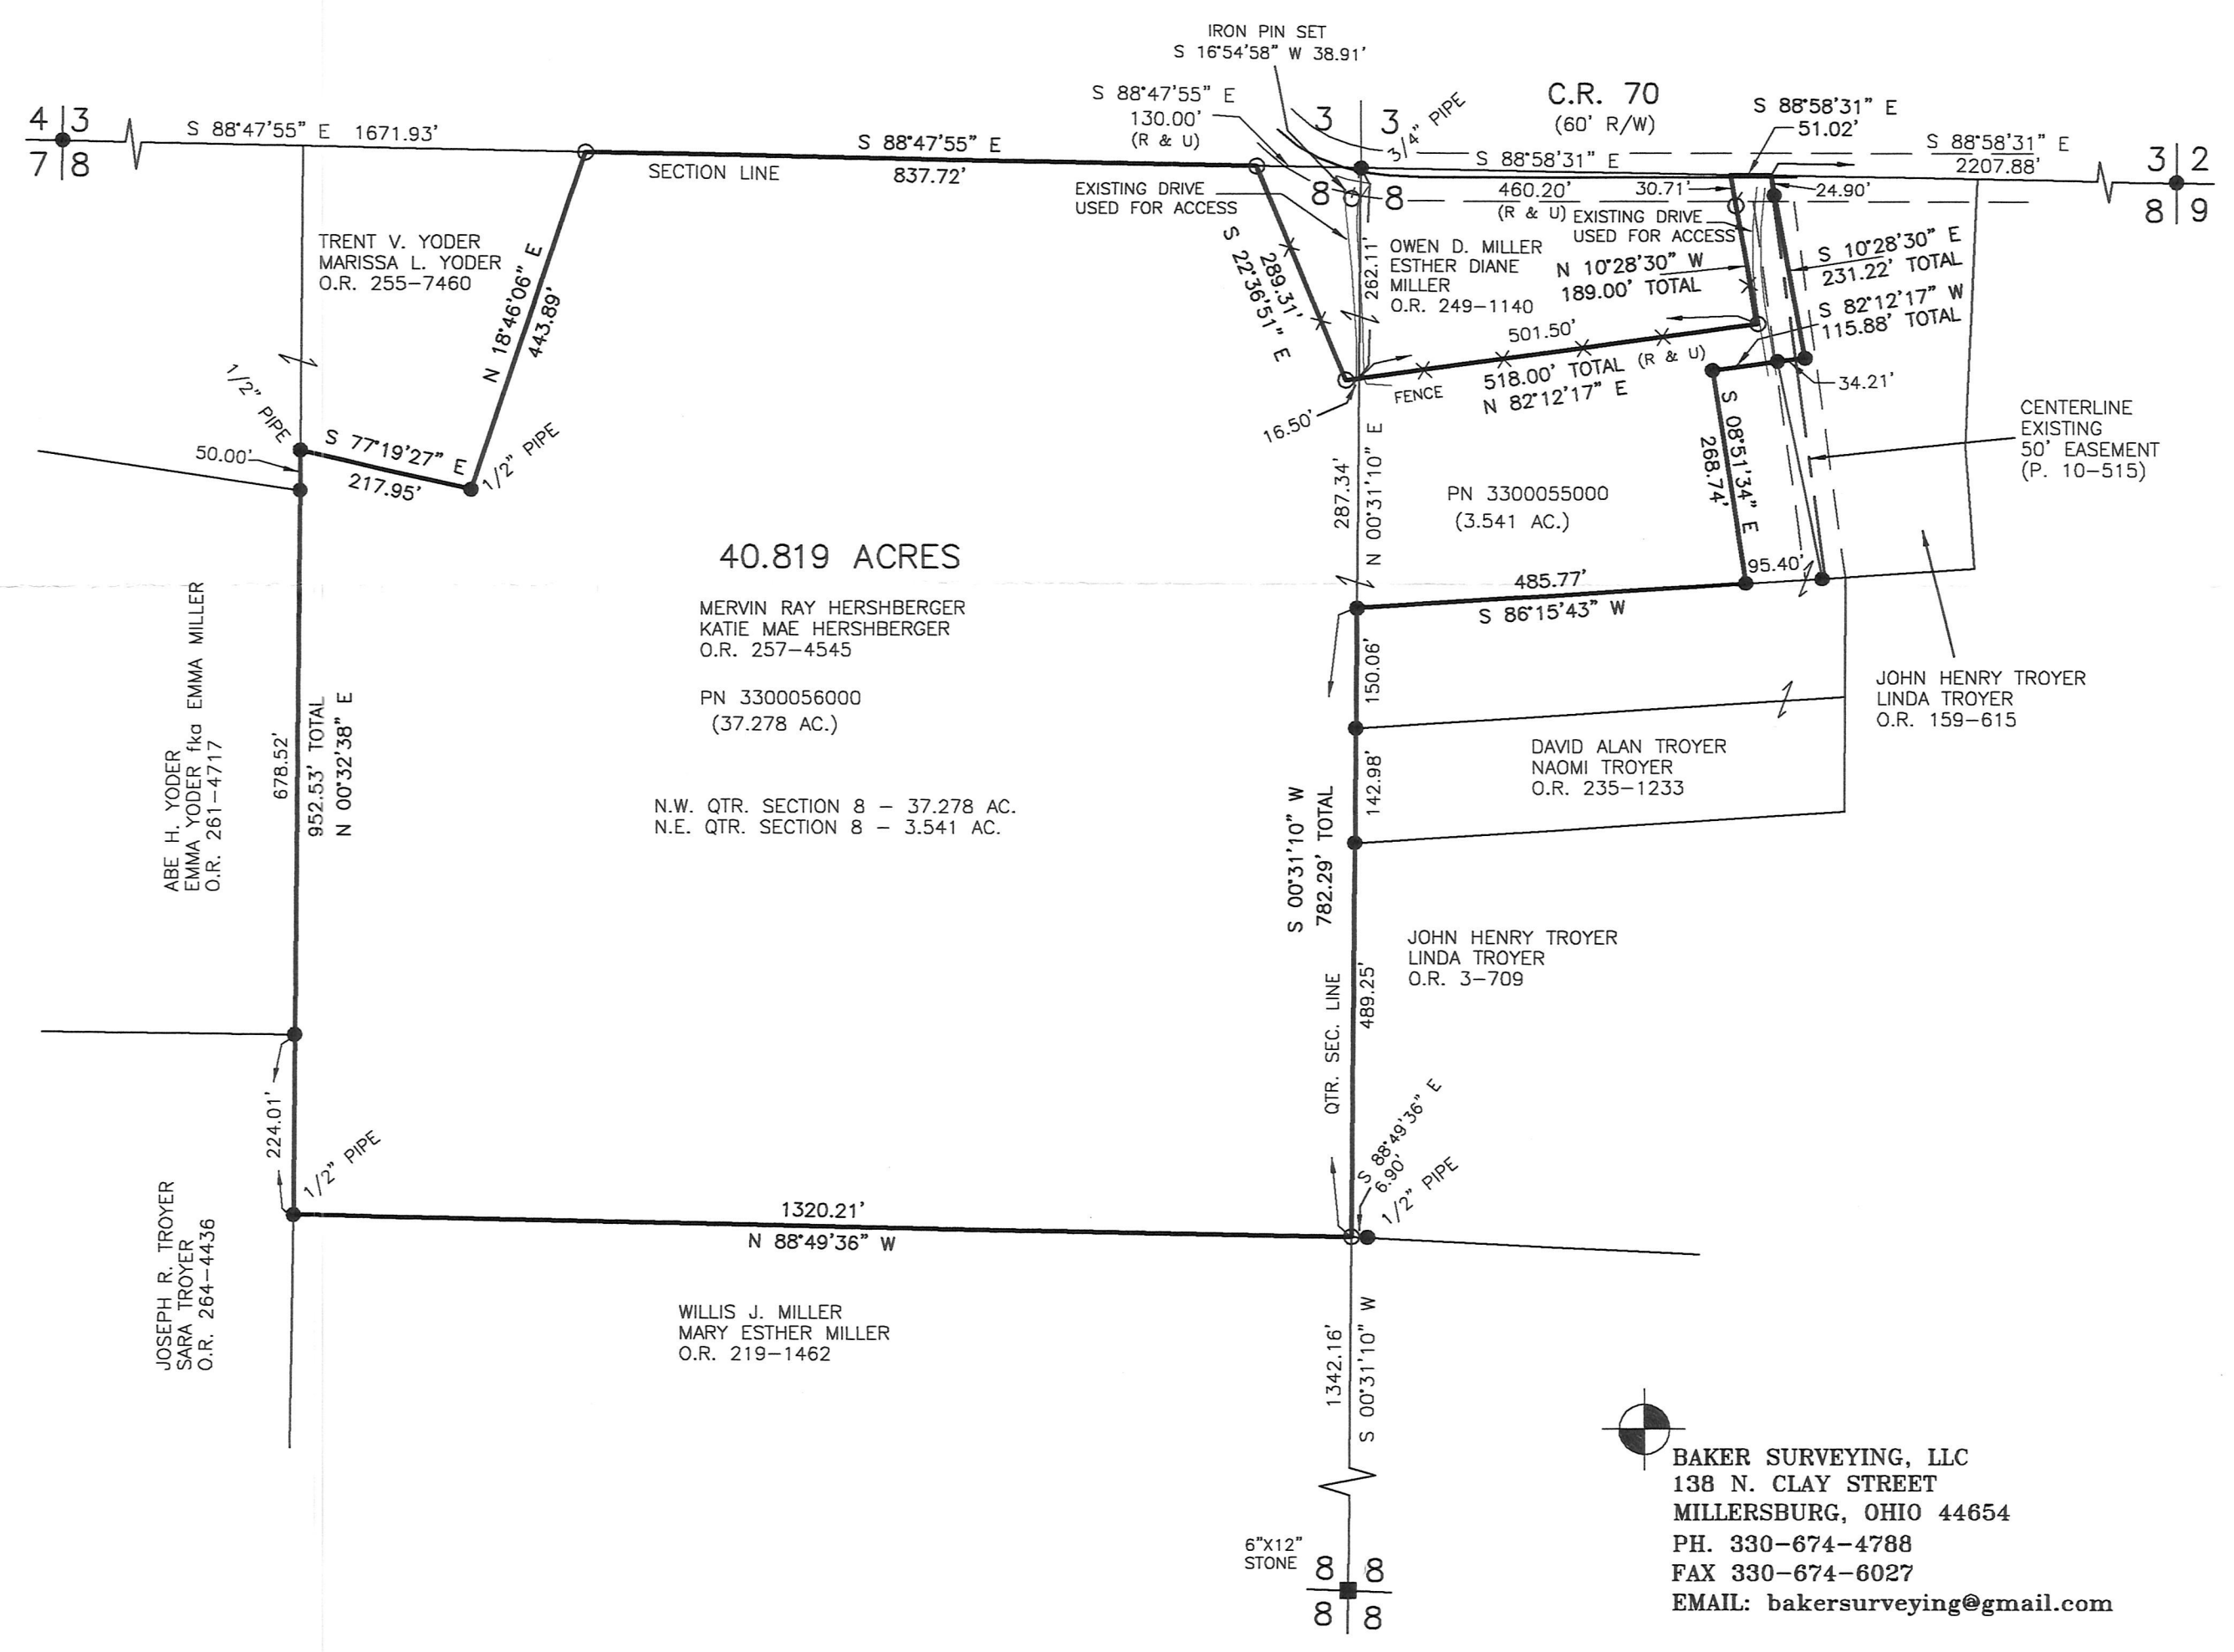

BAKER SURVEYING, LLC
 138 N. CLAY STREET
 MILLERSBURG, OHIO 44654
 PH. 330-674-4788
 FAX 330-674-6027
 EMAIL: bakersurveying@gmail.com

PLAT APPROVED

10/28/2019 JP