

ORV 269 PGS 7367 &
 7370

SALT CREEK TOWNSHIP
 S.W. QTR. SECTION 35
 T-15 N; R-12 W
 HOLMES COUNTY, OHIO

SURVEYED FOR: DAVID KEIM

8 0 7 1 1 5 6
 Tx: 4034369



- STONE FOUND
- 5/8" REBAR FOUND
UNLESS OTHERWISE NOTED
- 5/8" REBAR SET WITH I.D. CAP
I.D. CAP MARKED "BAKER 6938"

REFERENCES

- DEED VOL. 250 PAGE 149
- O.R. VOL. 65 PAGE 196
- O.R. VOL. 264 PAGE 2320
- O.R. VOL. 264 PAGE 3525
- PLAT VOL. 8 PAGE 450
- PLAT VOL. 12 PAGE 601
- PLAT VOL. 17 PAGE 749
- PLAT VOL. 19 PAGE 1218
- PLAT VOL. 19 PAGE 2139
- BEARINGS FROM
PLAT VOL. 19 PAGE 1218


DAVID J. KEIM
 LORI R. KEIM
 O.R. 264-3525
 PPN 3400568009



I CERTIFY THIS SURVEY TO BE CORRECT
 TO THE BEST OF MY KNOWLEDGE.

Donald C. Baker

DONALD C. BAKER P.S. 6938
 DATE: JAN. 23, 2019
 FDB\VJD
 FILE NAME: WORK4\S-196A-18
 55-19

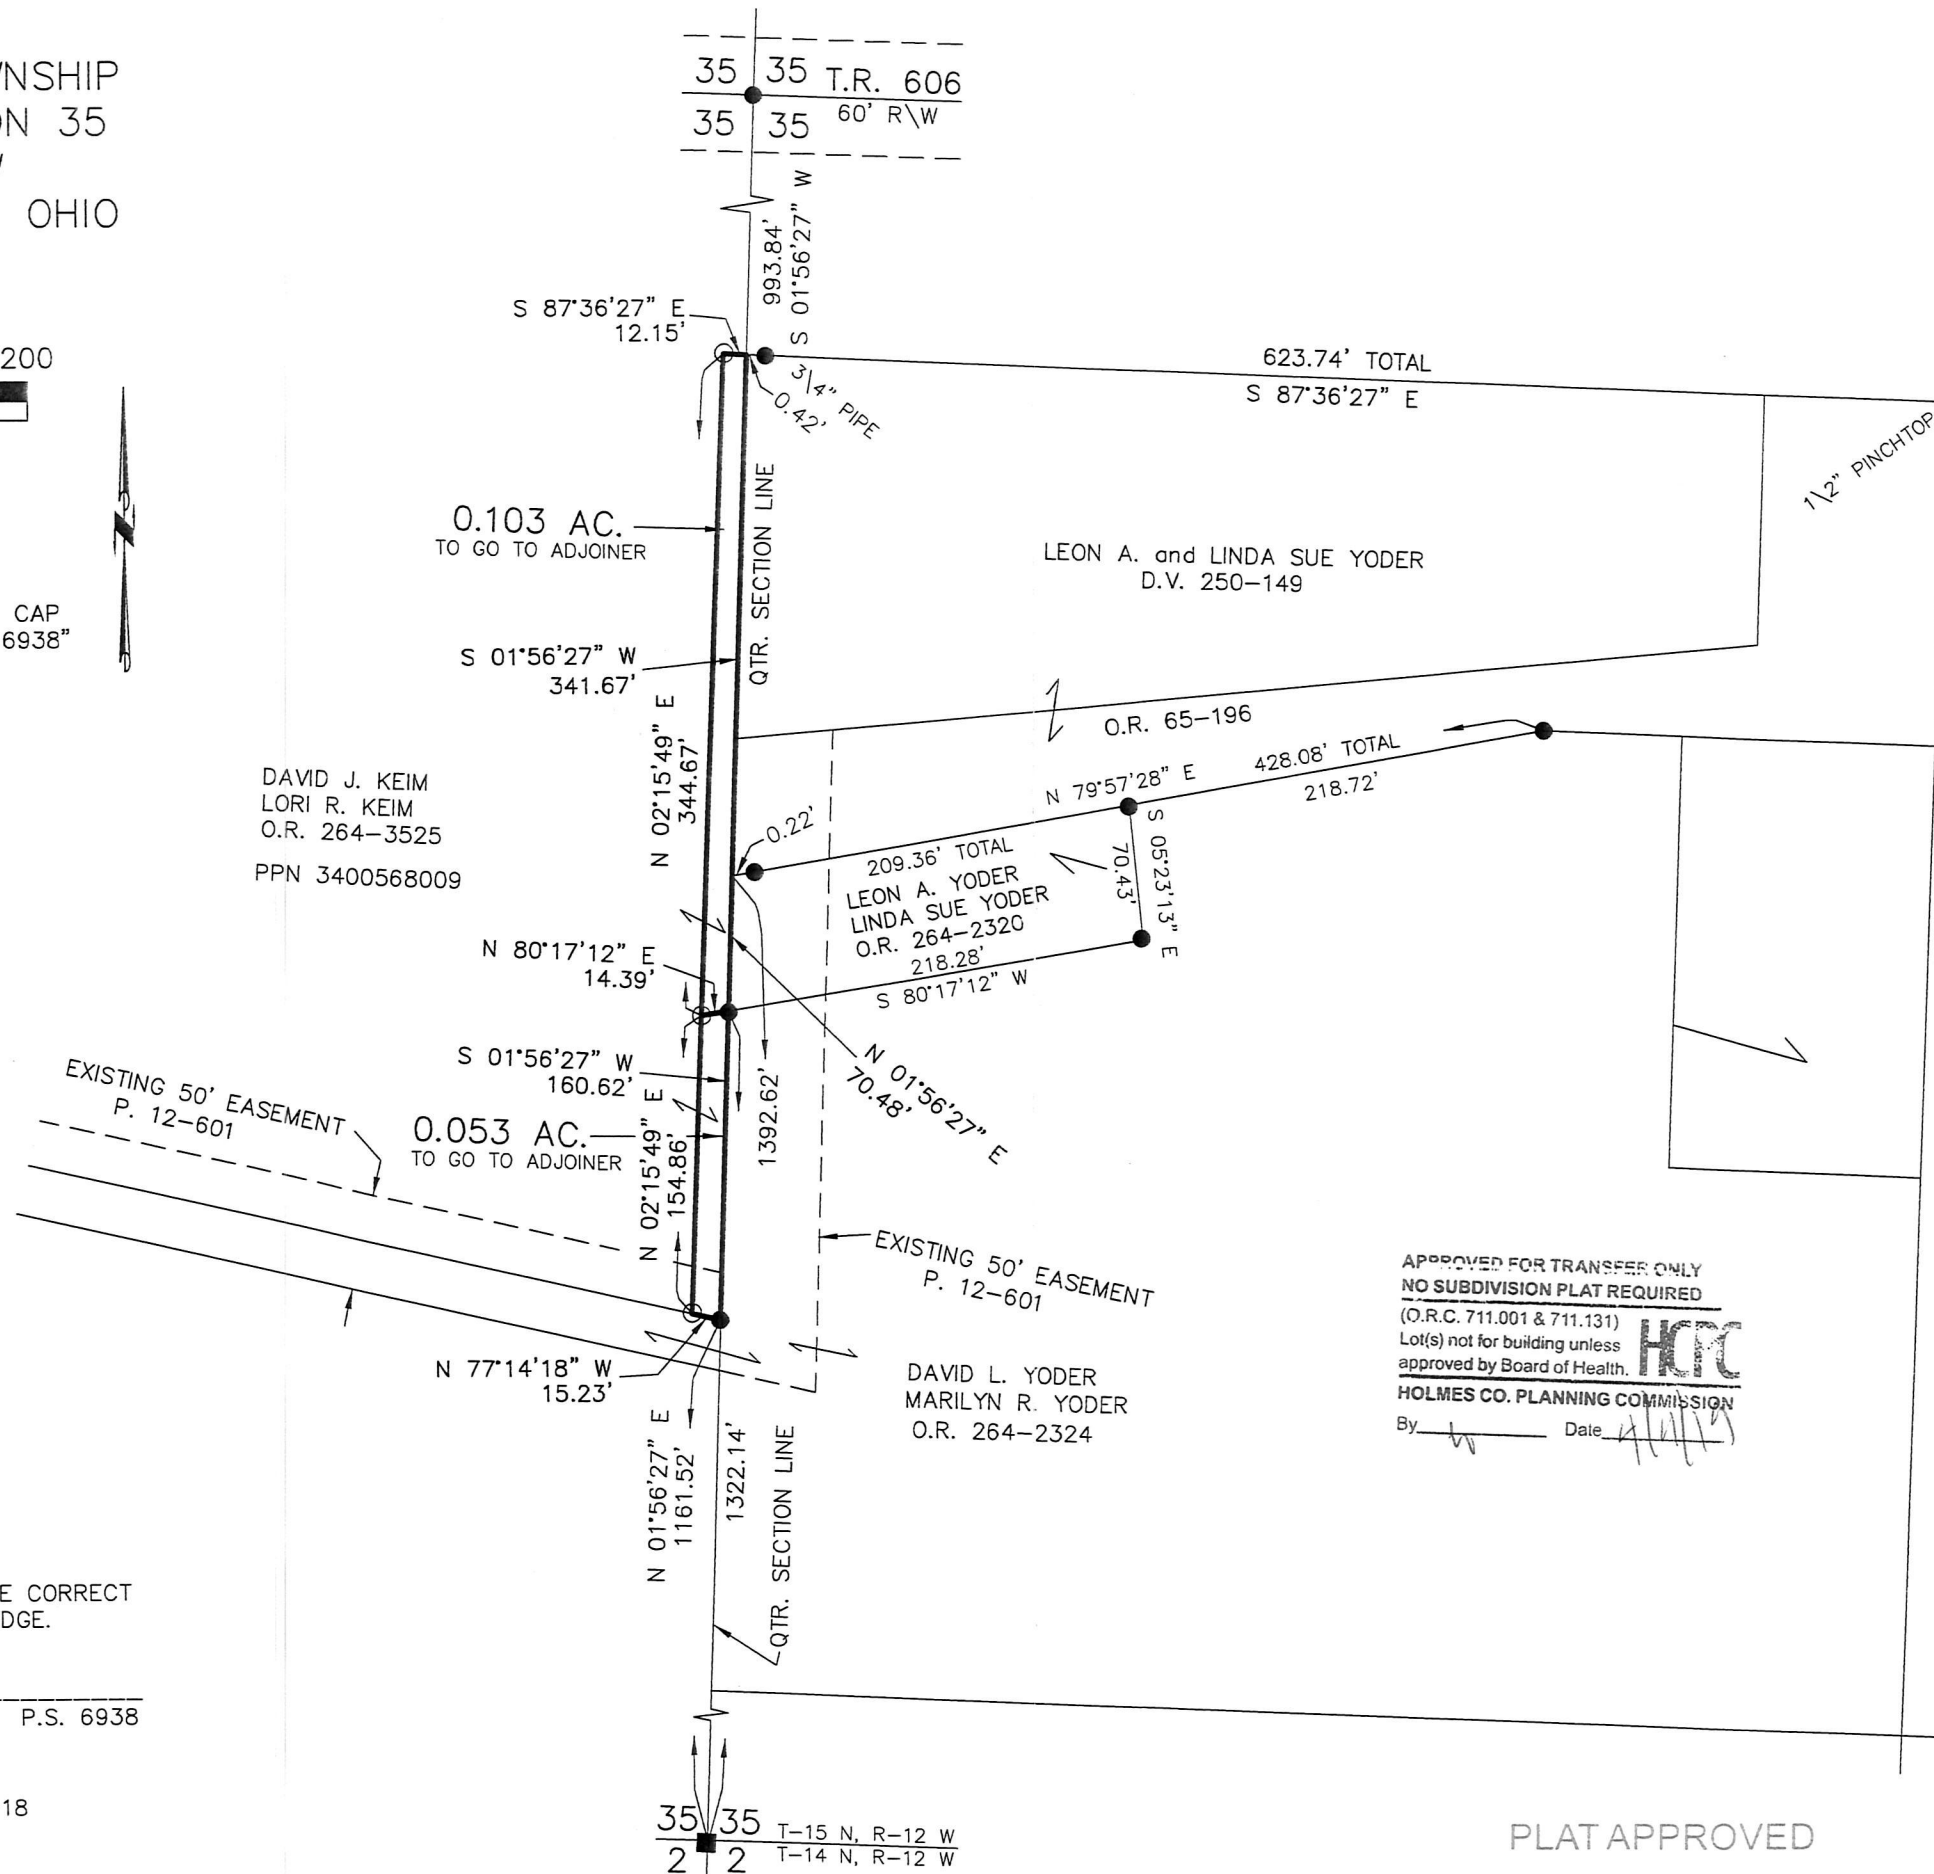

APPROVED FOR TRANSFER ONLY
 NO SUBDIVISION PLAT REQUIRED
 (O.R.C. 711.001 & 711.131)
 Lot(s) not for building unless
 approved by Board of Health.
HCP
 HOLMES CO. PLANNING COMMISSION
 By: _____ Date: 4/3/2019

BAKER SURVEYING, LLC
 138 N. CLAY STREET
 MILLERSBURG, OHIO 44654
 PH. 330-674-4788
 FAX 330-674-6027

PLAT APPROVED

4/3/2019 \$ 73

35 35 T.R. 606
 35 35 60' R\W
 35 35 T-15 N, R-12 W
 2 2 T-14 N, R-12 W