



CLARK TOWNSHIP
S.E. QTR. SECTION 12
-8 N; R-5 W
HOLMES COUNTY, OHIO

ORV 270 Pg 121

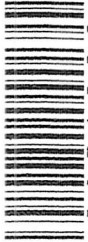

SURVEYED FOR: MARVIN YODER

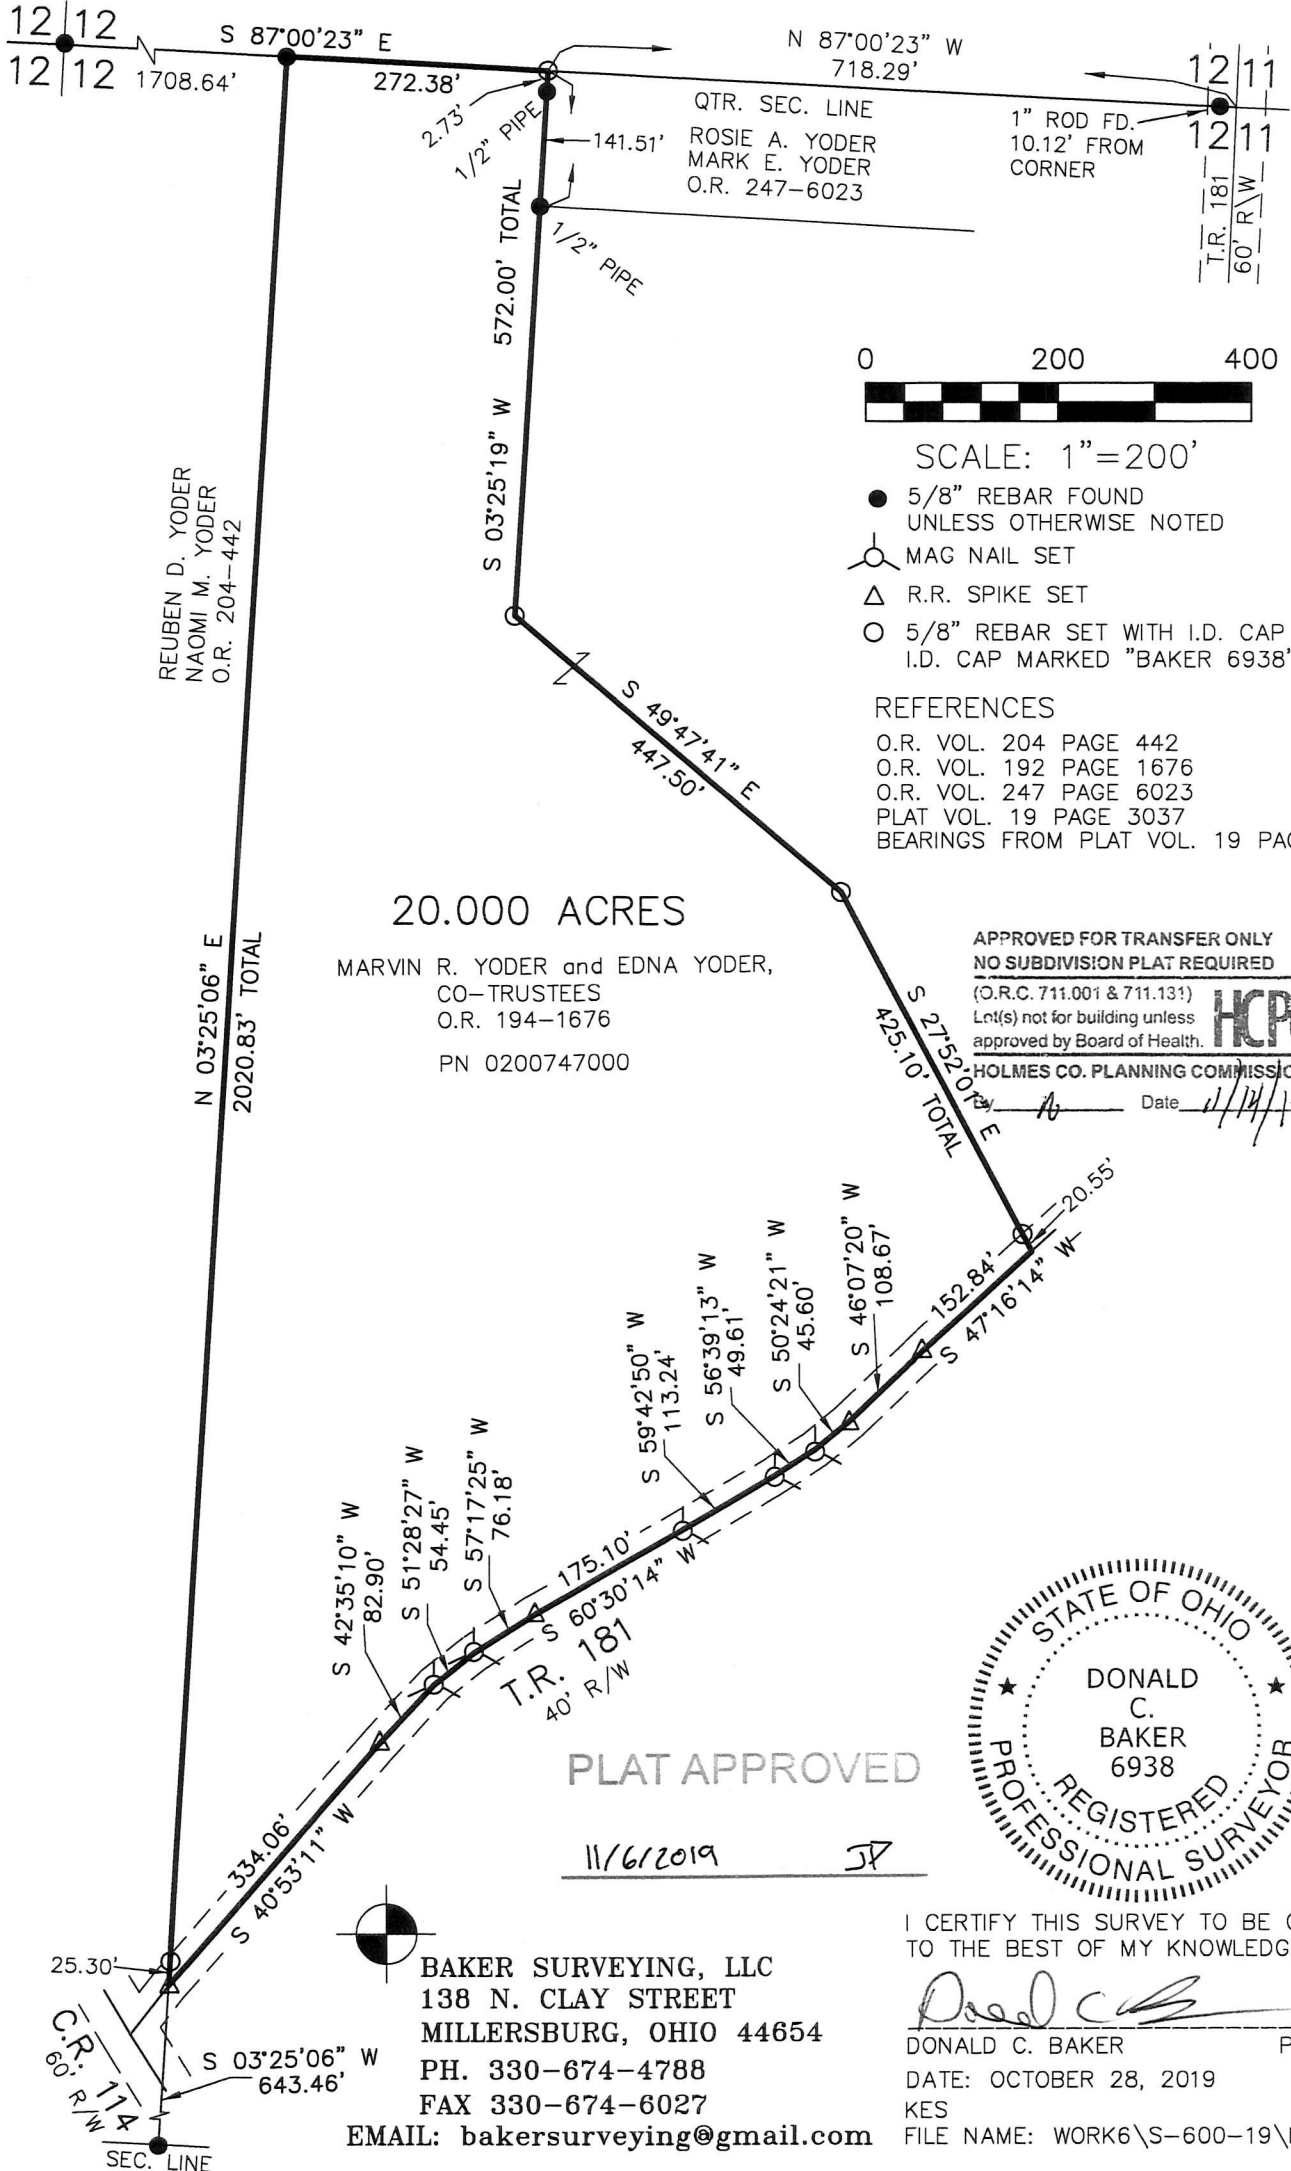

SCALE: 1"=200'

- 5/8" REBAR FOUND UNLESS OTHERWISE NOTED
- MAG NAIL SET
- △ R.R. SPIKE SET
- 5/8" REBAR SET WITH I.D. CAP I.D. CAP MARKED "BAKER 6938"

REFERENCES

- O.R. VOL. 204 PAGE 442
- O.R. VOL. 192 PAGE 1676
- O.R. VOL. 247 PAGE 6023
- PLAT VOL. 19 PAGE 3037
- BEARINGS FROM PLAT VOL. 19 PAGE 3037

20.00 ACRES

MARVIN R. YODER and EDNA YODER,
CO-TRUSTEES
O.R. 194-1676
PN 0200747000

APPROVED FOR TRANSFER ONLY
NO SUBDIVISION PLAT REQUIRED

(O.R.C. 711.001 & 711.131)
Lot(s) not for building unless
approved by Board of Health.



HOLMES CO. PLANNING COMMISSION

Date 11/14/19

PLAT APPROVED

11/6/2019 JP



I CERTIFY THIS SURVEY TO BE CORRECT TO THE BEST OF MY KNOWLEDGE.

Donald C. Baker
DONALD C. BAKER P.S. 6938
DATE: OCTOBER 28, 2019
KES
FILE NAME: WORK6\S-600-19\MLD-CNK

BAKER SURVEYING, LLC
138 N. CLAY STREET
MILLERSBURG, OHIO 44654
PH. 330-674-4788
FAX 330-674-6027
EMAIL: bakersurveying@gmail.com