


CLARK TOWNSHIP
 N.W. QTR. SECTION 7
 T-8 N; R-5 W
 HOLMES COUNTY, OHIO

201900005461
 B: 19 P: 3934
 FILED FOR RECORD IN
 HOLMES COUNTY, OH
 ANITA HALL, COUNTY RECORDER
 11/22/2019 02:06 PM
 SMALL PLAT . 40.00
 PAGES: 1


ORV 270 PG 675

SURVEYED FOR: NOAH YODER

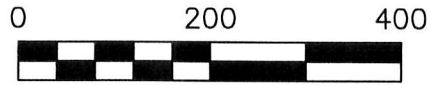

SCALE: 1"=200'

- 5/8" REBAR FOUND UNLESS OTHERWISE NOTED
- P.K. NAIL SET
- 5/8" REBAR SET WITH I.D. CAP I.D. CAP MARKED "BAKER 6938"

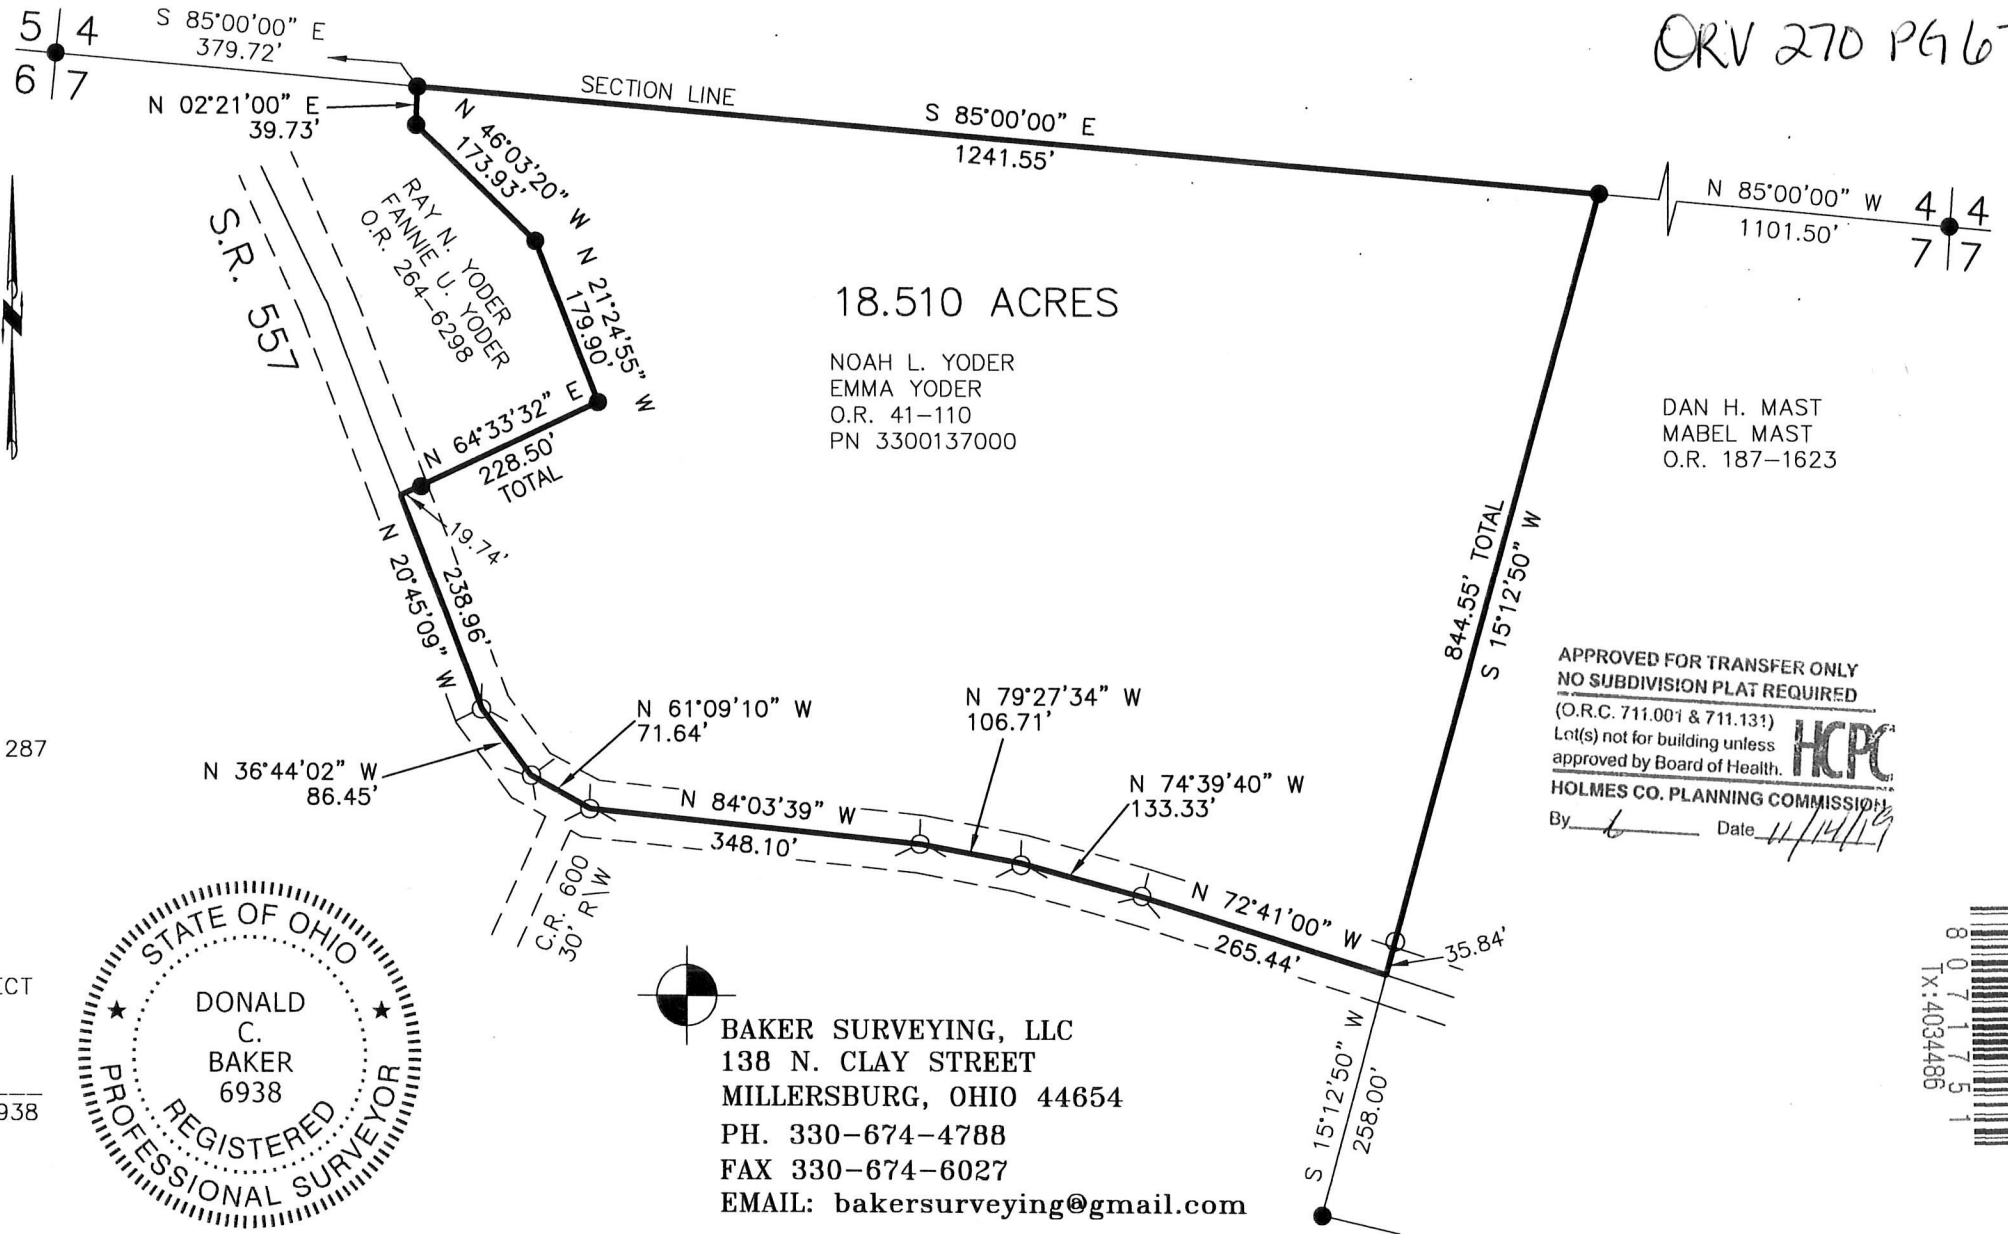

REFERENCES

O.R. VOL. 41 PAGE 110
 O.R. VOL. 187 PAGE 1623
 O.R. VOL. 264 PAGE 6298
 PLAT VOL. 4 PAGE 87
 PLAT VOL. 17 PAGE 287
 BEARINGS FROM PLAT VOL. 17 PAGE 287


PLAT APPROVED

11/13/2019 JP

I CERTIFY THIS SURVEY TO BE CORRECT TO THE BEST OF MY KNOWLEDGE.

Donald C. Baker
 DONALD C. BAKER P.S. 6938

DATE: SEPT. 25, 2019
 FDB\TAB
 FILE NAME: WORK6\S-447-19\CNK

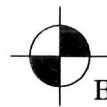

BAKER SURVEYING, LLC
 138 N. CLAY STREET
 MILLERSBURG, OHIO 44654
 PH. 330-674-4788
 FAX 330-674-6027
 EMAIL: bakersurveying@gmail.com

APPROVED FOR TRANSFER ONLY
 NO SUBDIVISION PLAT REQUIRED
 (O.R.C. 711.001 & 711.131)
 Lot(s) not for building unless approved by Board of Health.
 HOLMES CO. PLANNING COMMISSION
 By *[Signature]* Date *11/14/19*

