

MONROE TOWNSHIP
 3RD. QTR., LOT 33
 T-9 N; R-8 W
 HOLMES COUNTY, OHIO

SURVEYED FOR: DOROTHY LEPLEY

REFERENCES

DEED VOL. 234 PAGE 568
 O.R. VOL. 251 PAGE 4924
 O.R. VOL. 257 PAGE 5990
 PLAT VOL. 10 PAGE 711
 PLAT VOL. 14 PAGE 38
 PLAT VOL. 19 PAGE 1973
 BEARINGS FROM
 PLAT VOL. 14 PAGE 38



I CERTIFY THIS SURVEY TO BE CORRECT
 TO THE BEST OF MY KNOWLEDGE.

Donald C. Baker

DONALD C. BAKER P.S. 6938
 DATE: JULY 27, 2018
 REVISED DATE: NOV. 12, 2019
 FDB\VJD
 FILE NAME: WORK4\S-393-18

201900005471

B: 19 P: 3936

FILED FOR RECORD IN
 HOLMES COUNTY, OH

ANITA HALL, COUNTY RECORDER

11/22/2019 03:20 PM

SMALL PLAT . 40.00

PAGES: 1

ORV 270 page 717


APPROVED FOR TRANSFER ONLY
 NO SUBDIVISION PLAT REQUIRED

(O.R.C. 711.001 & 711.131)

Let(s) not for building unless
 approved by Board of Health.


HOLMES CO. PLANNING COMMISSION

By *no* Date *11/22/19*

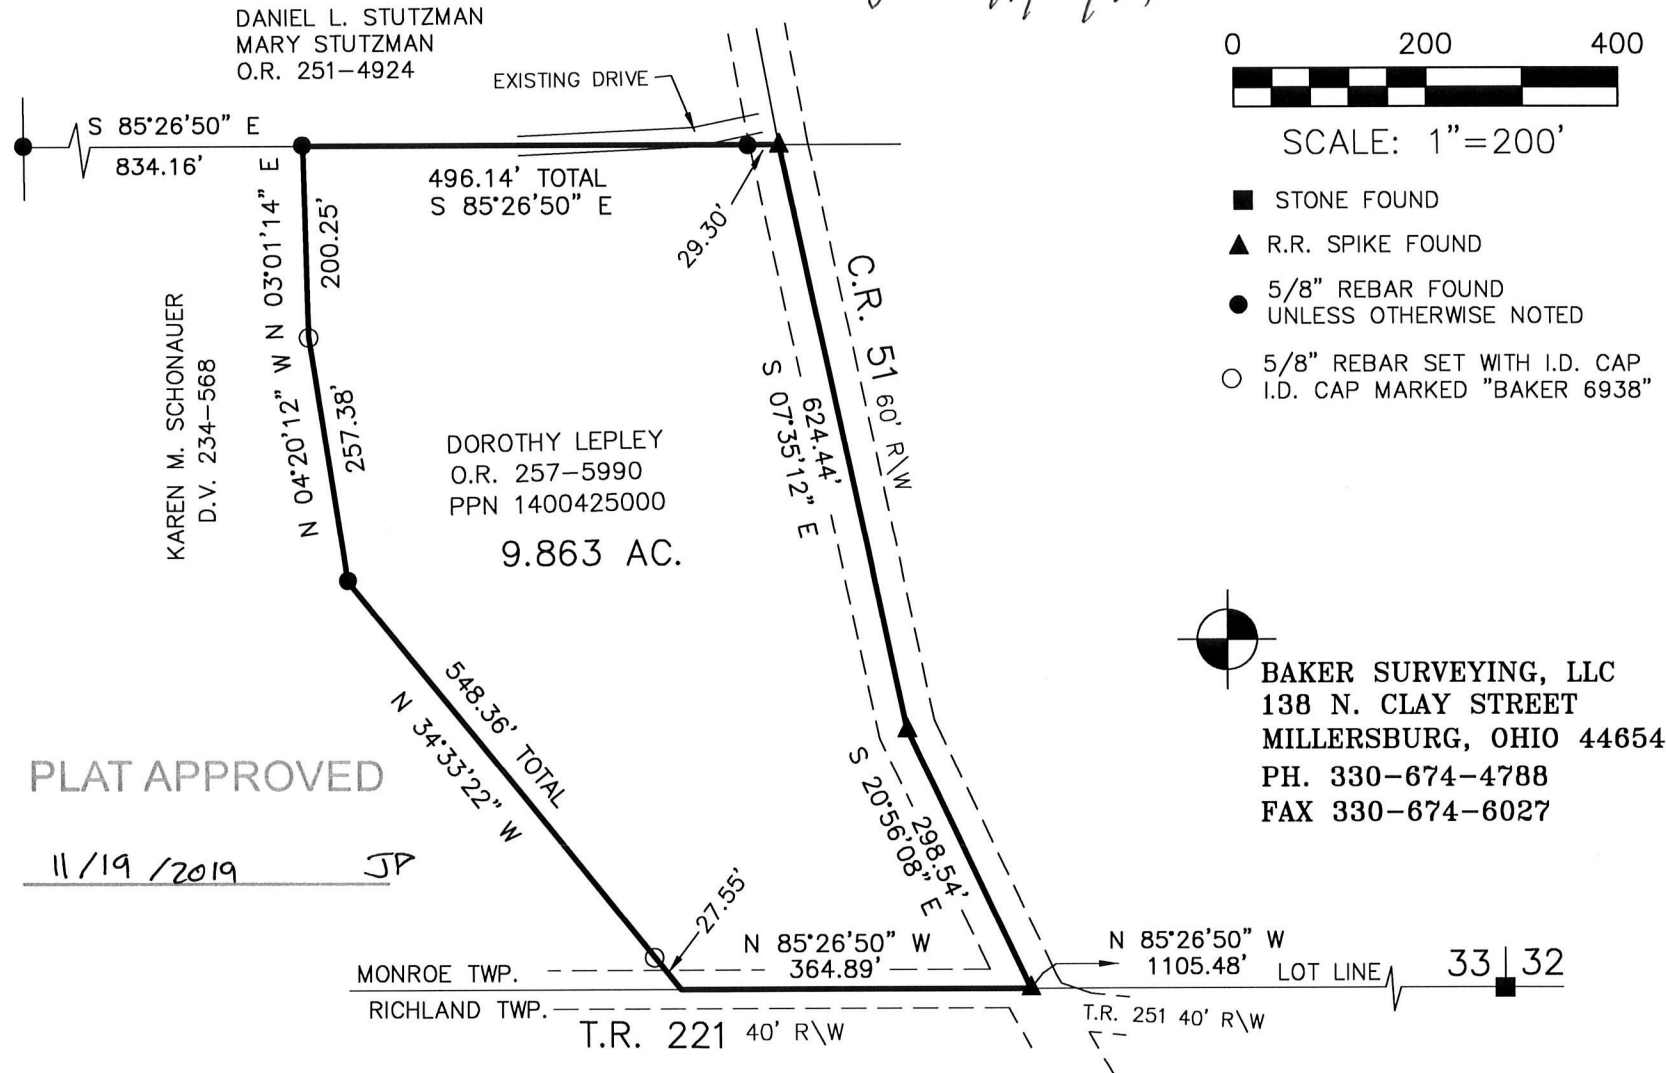

SCALE: 1"=200'

- STONE FOUND
- ▲ R.R. SPIKE FOUND
- 5/8" REBAR FOUND
UNLESS OTHERWISE NOTED
- 5/8" REBAR SET WITH I.D. CAP
I.D. CAP MARKED "BAKER 6938"

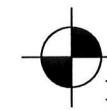

BAKER SURVEYING, LLC
 138 N. CLAY STREET
 MILLERSBURG, OHIO 44654
 PH. 330-674-4788
 FAX 330-674-6027

PLAT APPROVED

11/19/2019 JP