

201900005666  
 B: 19 P: 3947  
 FILED FOR RECORD IN  
 HOLMES COUNTY, OH  
 ANITA HALL, COUNTY RECORDER  
 12/05/2019 02:44 PM  
 SMALL PLAT, 40.00  
 PAGES: 1

ORV 270 PG 1971


REFERENCES:  
 Deed as shown  
 Plat Vol. 17 Page 176  
 Plat Vol. 13 Page 111  
 Plat Vol. 14 Page 941  
 Plat Vol. 19 Page 3365

Basis of Bearing:  
 Grid North, Ohio State Plane Coordinate  
 System, North Zone  
 NAD 83.

# Knox Township 4th Qtr. Lot 8 T-9 N; R-9 W Holmes County, Ohio

SURVEYED FOR: Alan Miller

- Stone Found
- ◎ 1/2" Pipe Found
- ▼ 3/4" Rebar Found
- ◆ 5/8" Rebar Found "RLK"
- 5/8" Rebar Found unless noted

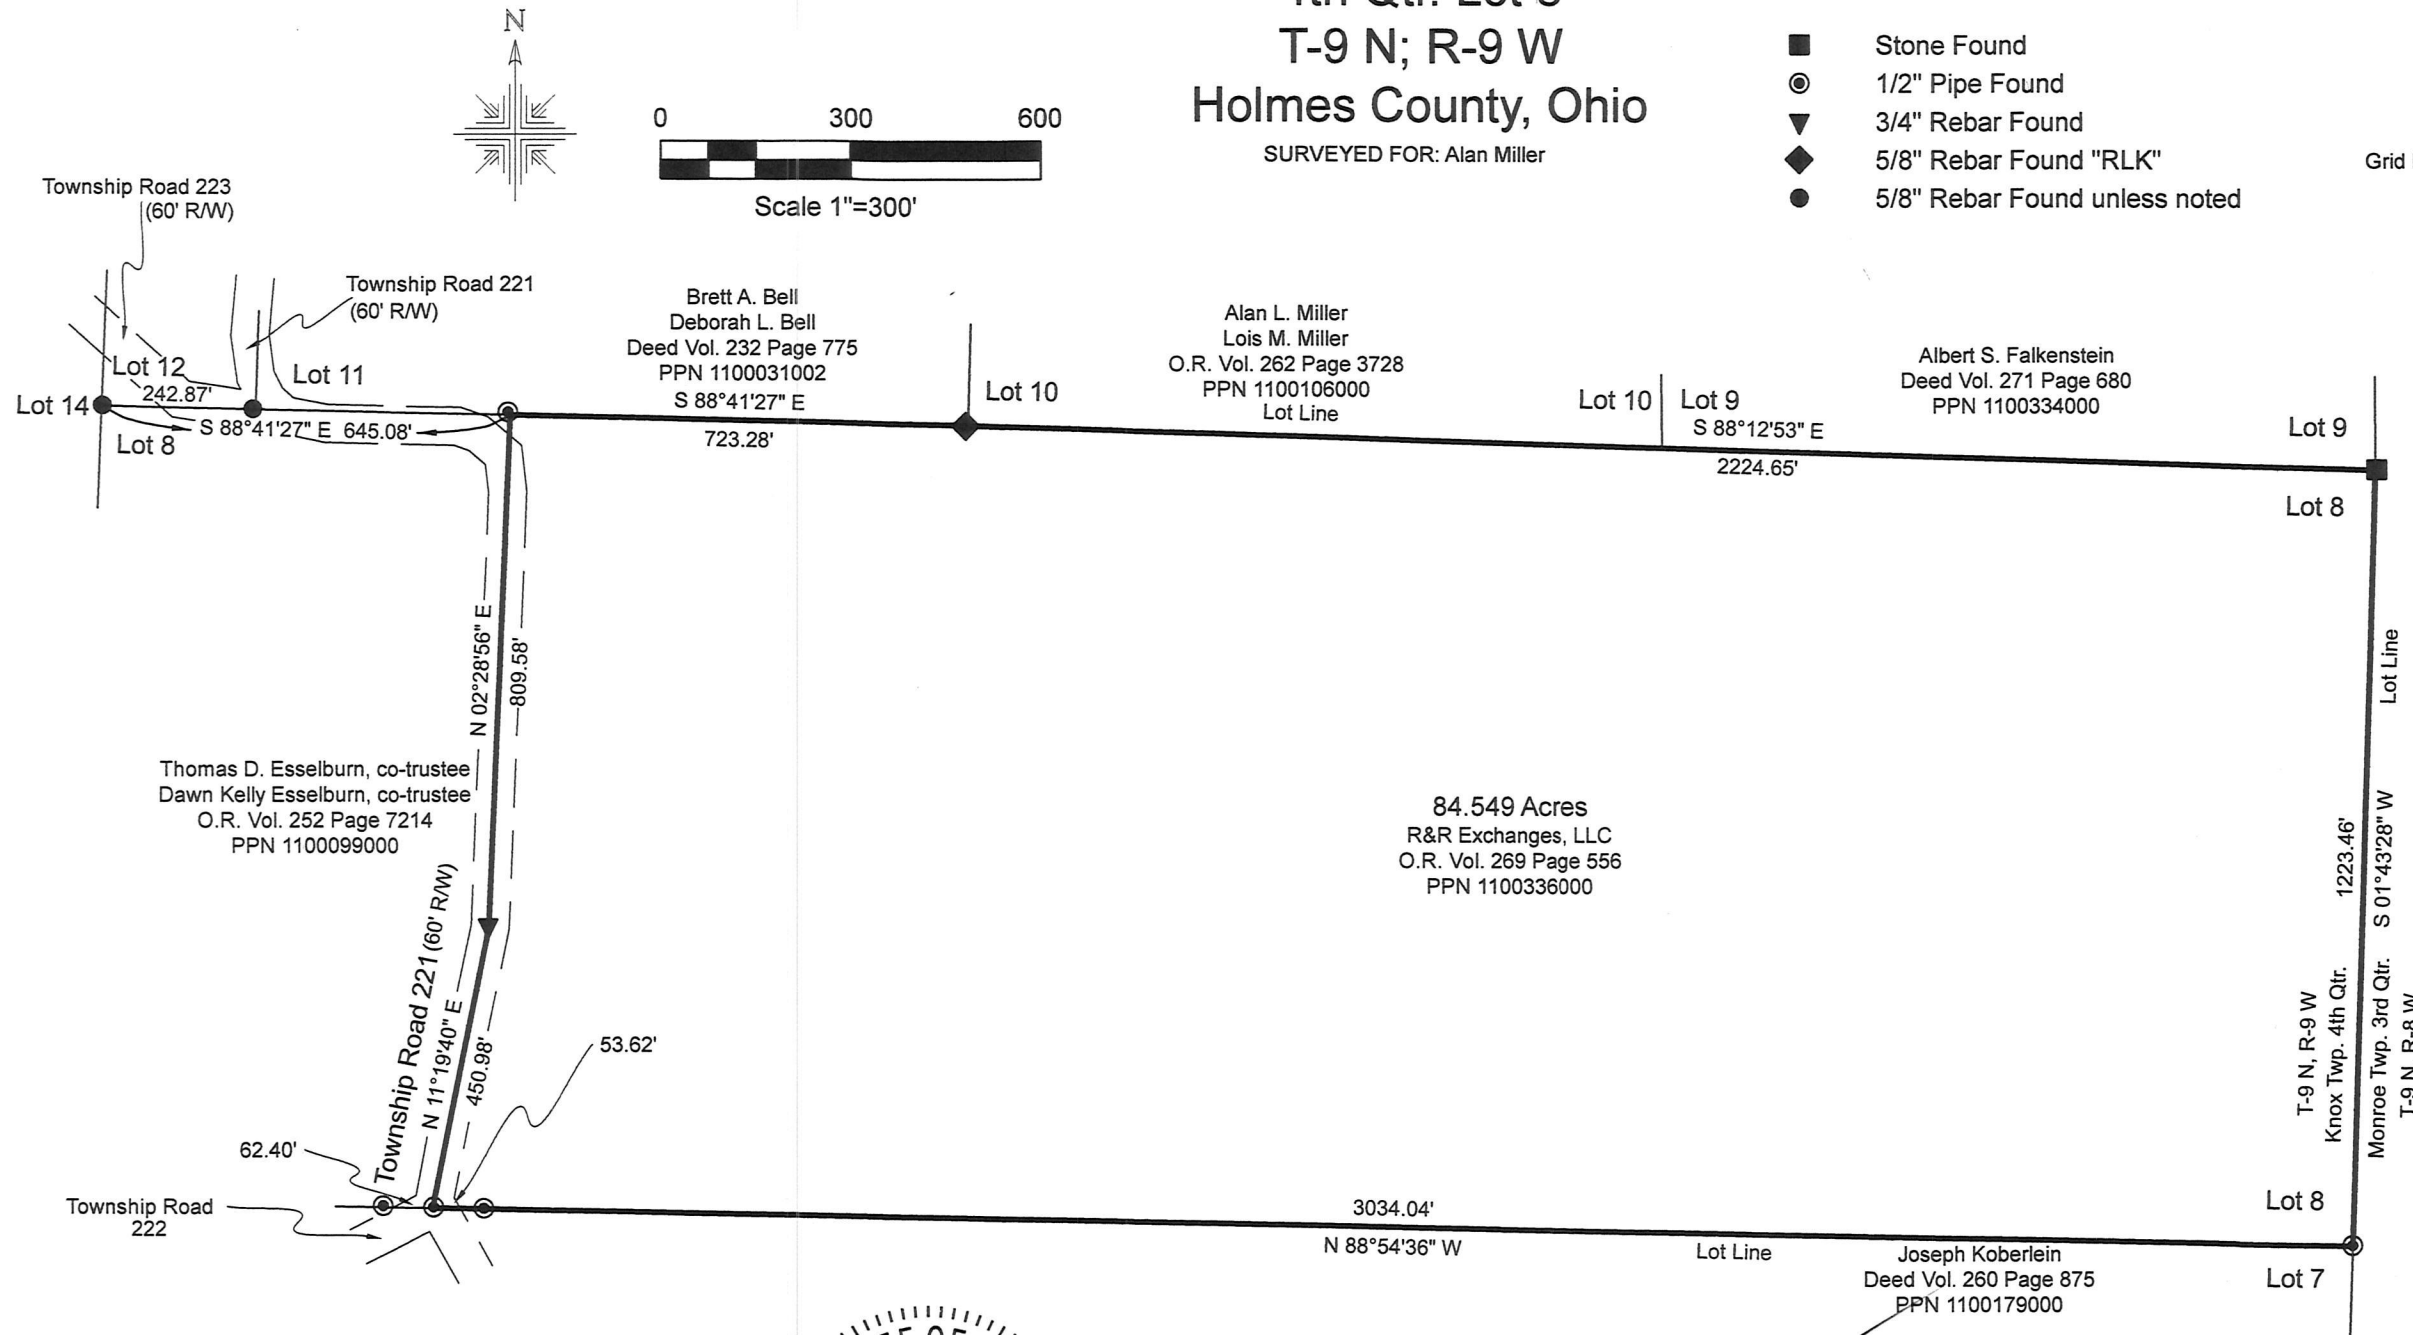

Pioneer Surveying & Services, LLC.  
 4090 Township Road 271  
 Killbuck, Ohio 44637  
 Phone: 330-276-0220  
 Email: caleb@pioneersurveyingandservices.com



I certify this survey to be correct to the best of my knowledge.  
 Caleb Jerome Galbraith P.S. 8703  
 Date: October 28, 2019  
 Job ID: 15419

PLAT APPROVED  
 11/27/2019 JP

APPROVED FOR TRANSFER ONLY  
 NO SUBDIVISION PLAT REQUIRED  
 (O.R.C. 711.001 & 711.131)  
 Lot(s) not for building unless approved by Board of Health.  
 HOLMES CO. PLANNING COMMISSION  
 By: [Signature] Date: 12/5/19

