

KNOX TOWNSHIP
 4TH. QTR., LOT 1
 T-9 N; R-9 W
 RICHLAND TOWNSHIP
 N.E. QTR. SECTION 1
 T-8 N; R-9 W
 HOLMES COUNTY, OHIO

SURVEYED FOR: JERICO CONSTRUCTION



SCALE: 1"=200'

- 5/8" REBAR FOUND UNLESS OTHERWISE NOTED
- 5/8" REBAR SET WITH I.D. CAP I.D. CAP MARKED "BAKER 6938"




I CERTIFY THIS SURVEY TO BE CORRECT TO THE BEST OF MY KNOWLEDGE.

Donald C. Baker

DONALD C. BAKER P.S. 6938
 DATE: OCT. 18, 2019
 KES\CES (REVISED DEC. 5, 2019)
 FILE NAME: WORK6\S-535-19


EASEMENT SURVEY

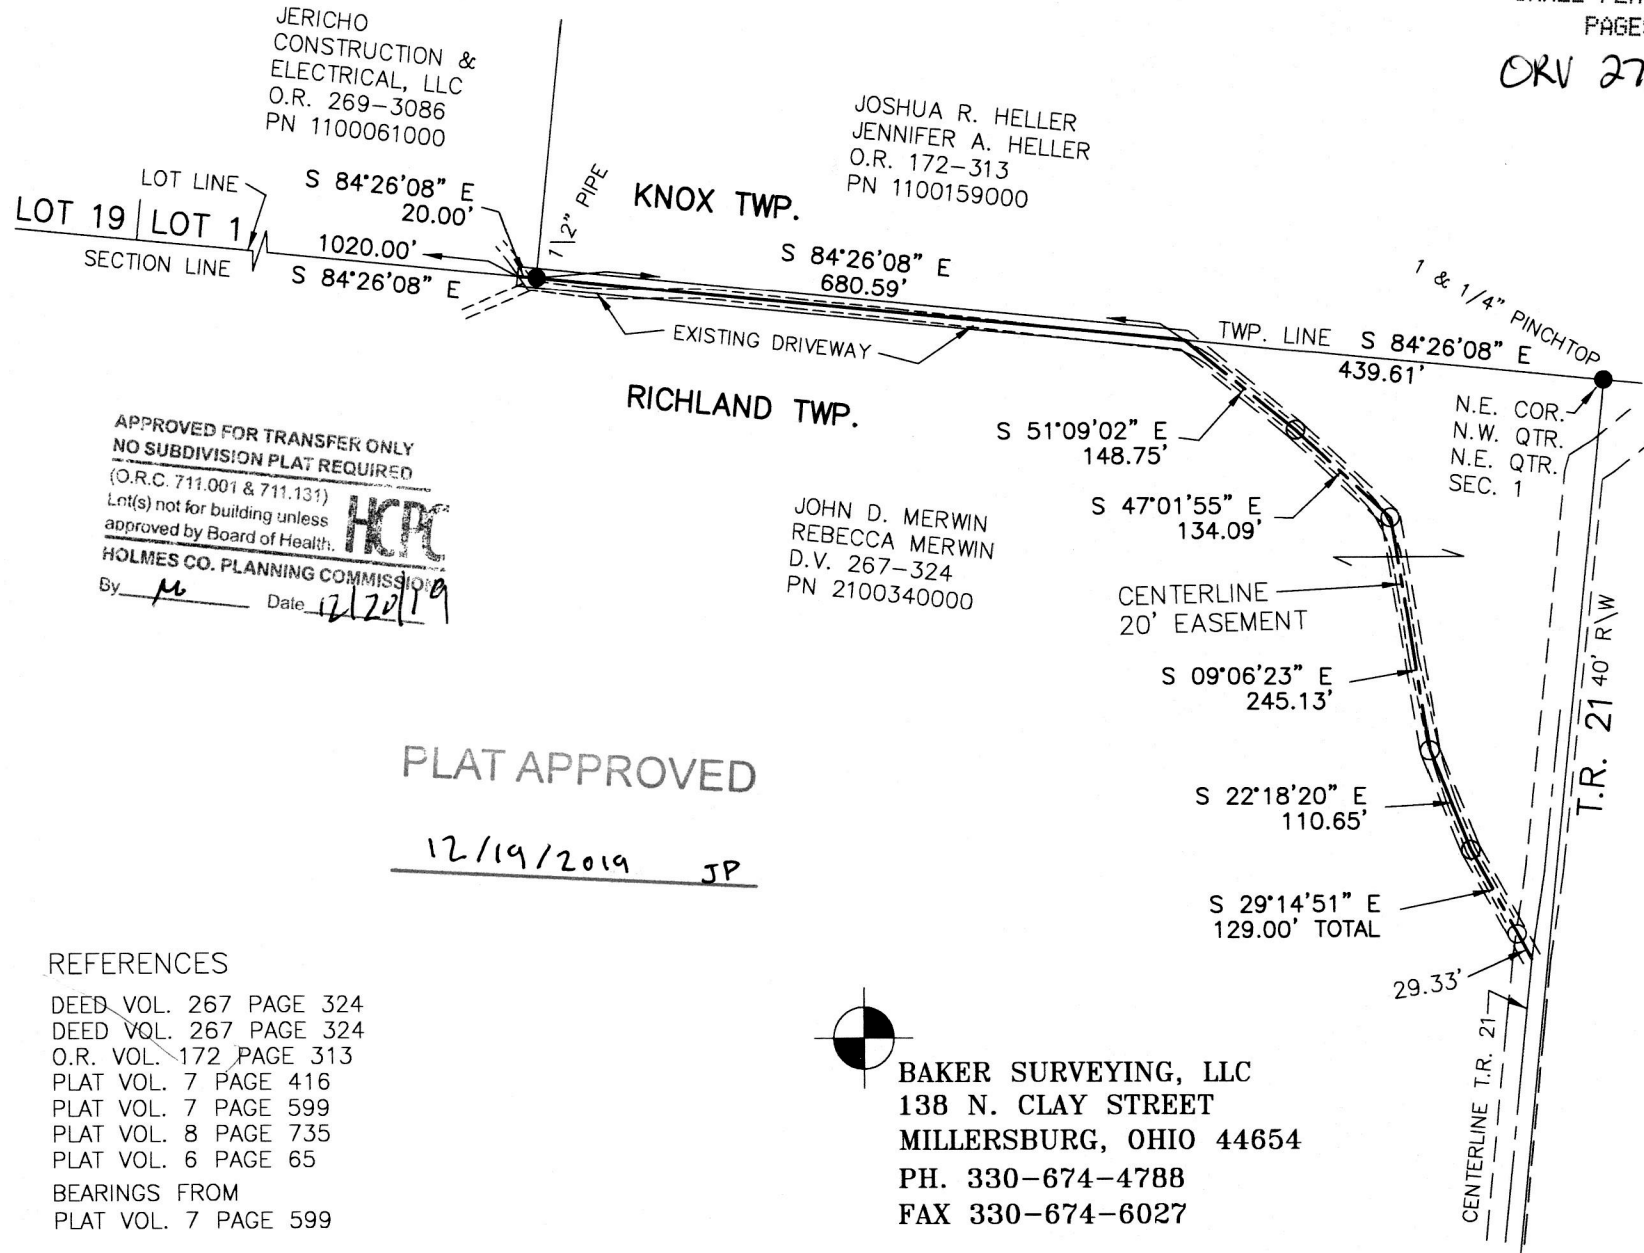

APPROVED FOR TRANSFER ONLY
 NO SUBDIVISION PLAT REQUIRED
 (O.R.C. 711.001 & 711.131)
 Lot(s) not for building unless approved by Board of Health.
 HOLMES CO. PLANNING COMMISSION
 By *[Signature]* Date *12/22/19*

PLAT APPROVED
12/19/2019 JP

- REFERENCES
- DEED VOL. 267 PAGE 324
 - DEED VOL. 267 PAGE 324
 - O.R. VOL. 172 PAGE 313
 - PLAT VOL. 7 PAGE 416
 - PLAT VOL. 7 PAGE 599
 - PLAT VOL. 8 PAGE 735
 - PLAT VOL. 6 PAGE 65
 - BEARINGS FROM PLAT VOL. 7 PAGE 599

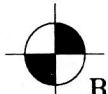
 BAKER SURVEYING, LLC
 138 N. CLAY STREET
 MILLERSBURG, OHIO 44654
 PH. 330-674-4788
 FAX 330-674-6027

202000006167
 B: 19 P: 3971
 FILED FOR RECORD IN
 HOLMES COUNTY, OH
 ANITA HALL, COUNTY RECORDER
 01/09/2020 11:47 AM
 SMALL PLAT . 40.00
 PAGES: 1
 OKV 270 PG 4549

