


MECHANIC TOWNSHIP
N.E. QTR. SECTION 1
T-8 N; R-6 W
HOLMES COUNTY, OHIO


202000006217
B: 19 P: 3974
FILED FOR RECORD IN
HOLMES COUNTY, OH
ANITA HALL, COUNTY RECORDER
01/13/2020 11:19 AM
SMALL PLAT . 40.00
PAGES: 1

SURVEYED FOR: PAUL SHETLER

ORV 270 PG 4853

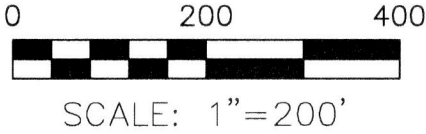

- 5/8" REBAR FOUND
UNLESS OTHERWISE NOTED
- 5/8" REBAR SET WITH I.D. CAP
I.D. CAP MARKED "BAKER 6938"

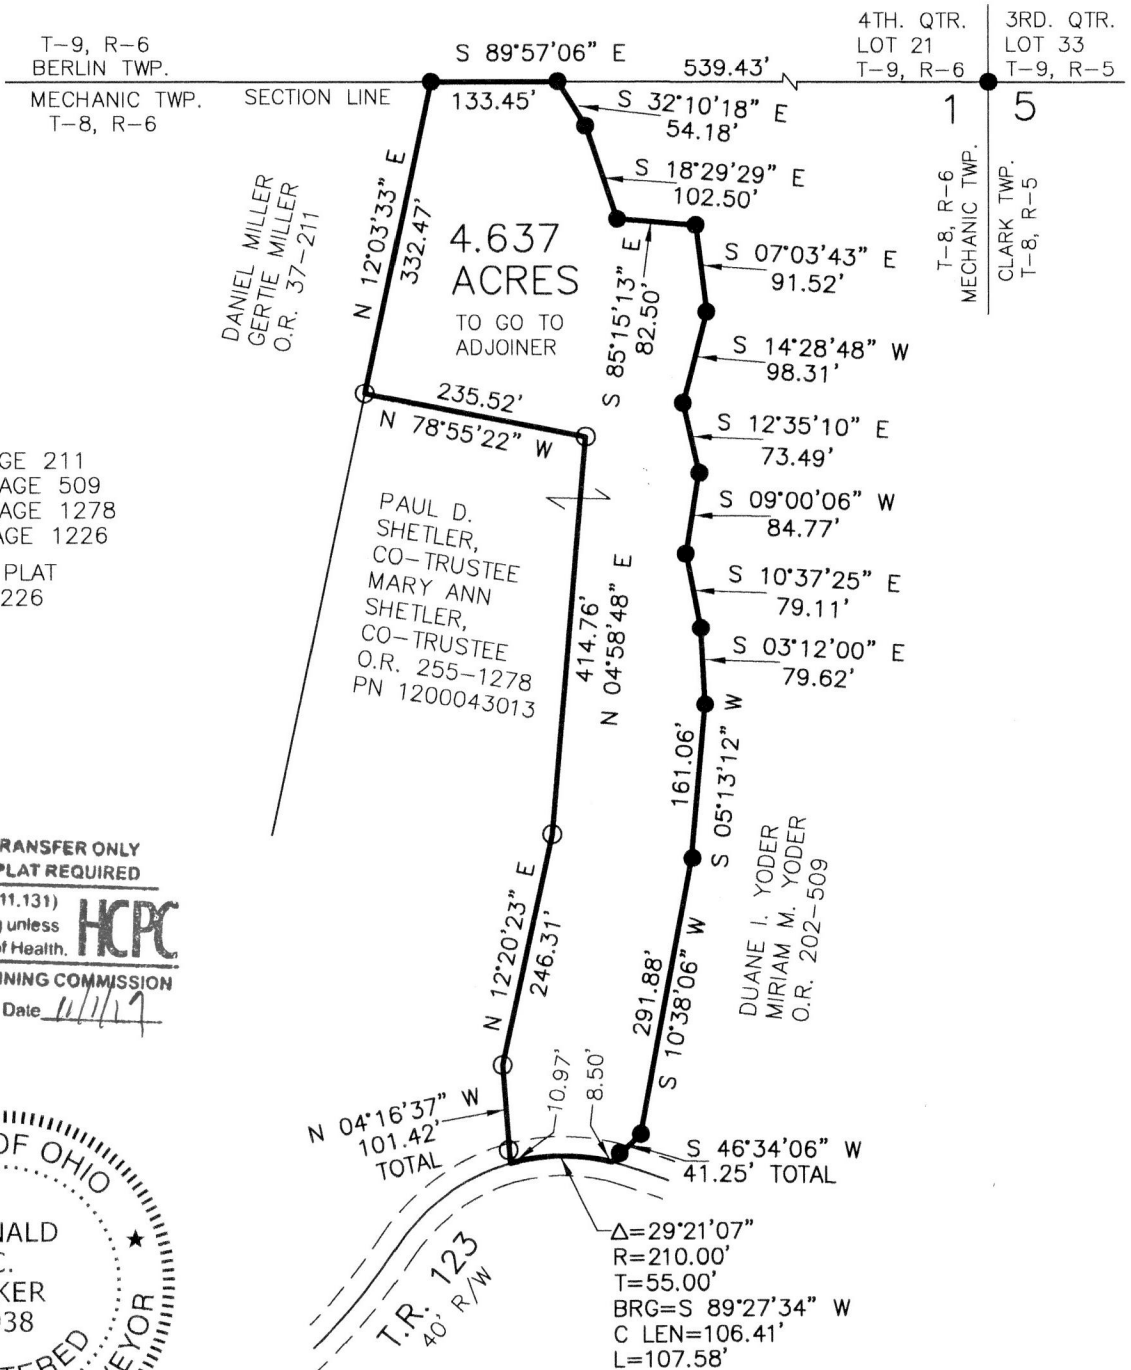

REFERENCES

O.R. VOL. 37 PAGE 211
O.R. VOL. 202 PAGE 509
O.R. VOL. 255 PAGE 1278
PLAT VOL. 19 PAGE 1226
BEARINGS FROM PLAT
VOL. 19 PAGE 1226

APPROVED FOR TRANSFER ONLY
NO SUBDIVISION PLAT REQUIRED
(O.R.C. 711.001 & 711.131)
Lot(s) not for building unless
approved by Board of Health.
HOLMES CO. PLANNING COMMISSION
By Date




I CERTIFY THIS SURVEY TO BE CORRECT
TO THE BEST OF MY KNOWLEDGE.

Donald C. Baker

DONALD C. BAKER P.S. 6938
DATE: OCTOBER 2, 2019
KES\TAB
FILE NAME: WORK6\S-532-19\MLD

PLAT APPROVED

10/28/2019 JP

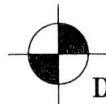

DONALD C. BAKER SURVEYING
138 N. CLAY STREET
MILLERSBURG, OHIO 44654
PH. 330-674-4788
FAX 330-674-6027