

0 100 200



SCALE: 1"=100'

- STONE FOUND
- 5/8" REBAR FOUND UNLESS OTHERWISE NOTED




KNOX TOWNSHIP
N.W. QTR. SECTION 20
T-17 N; R-14 W
HOLMES COUNTY, OHIO

SURVEYED FOR: BENJAMIN BRUBAKER

202000006233
B: 19 P: 3975
FILED FOR RECORD IN
HOLMES COUNTY, OH
ANITA HALL, COUNTY RECORDER
01/13/2020 12:51 PM
SMALL PLAT . 40.00
PAGES: 1

ORV 270 PG 4915

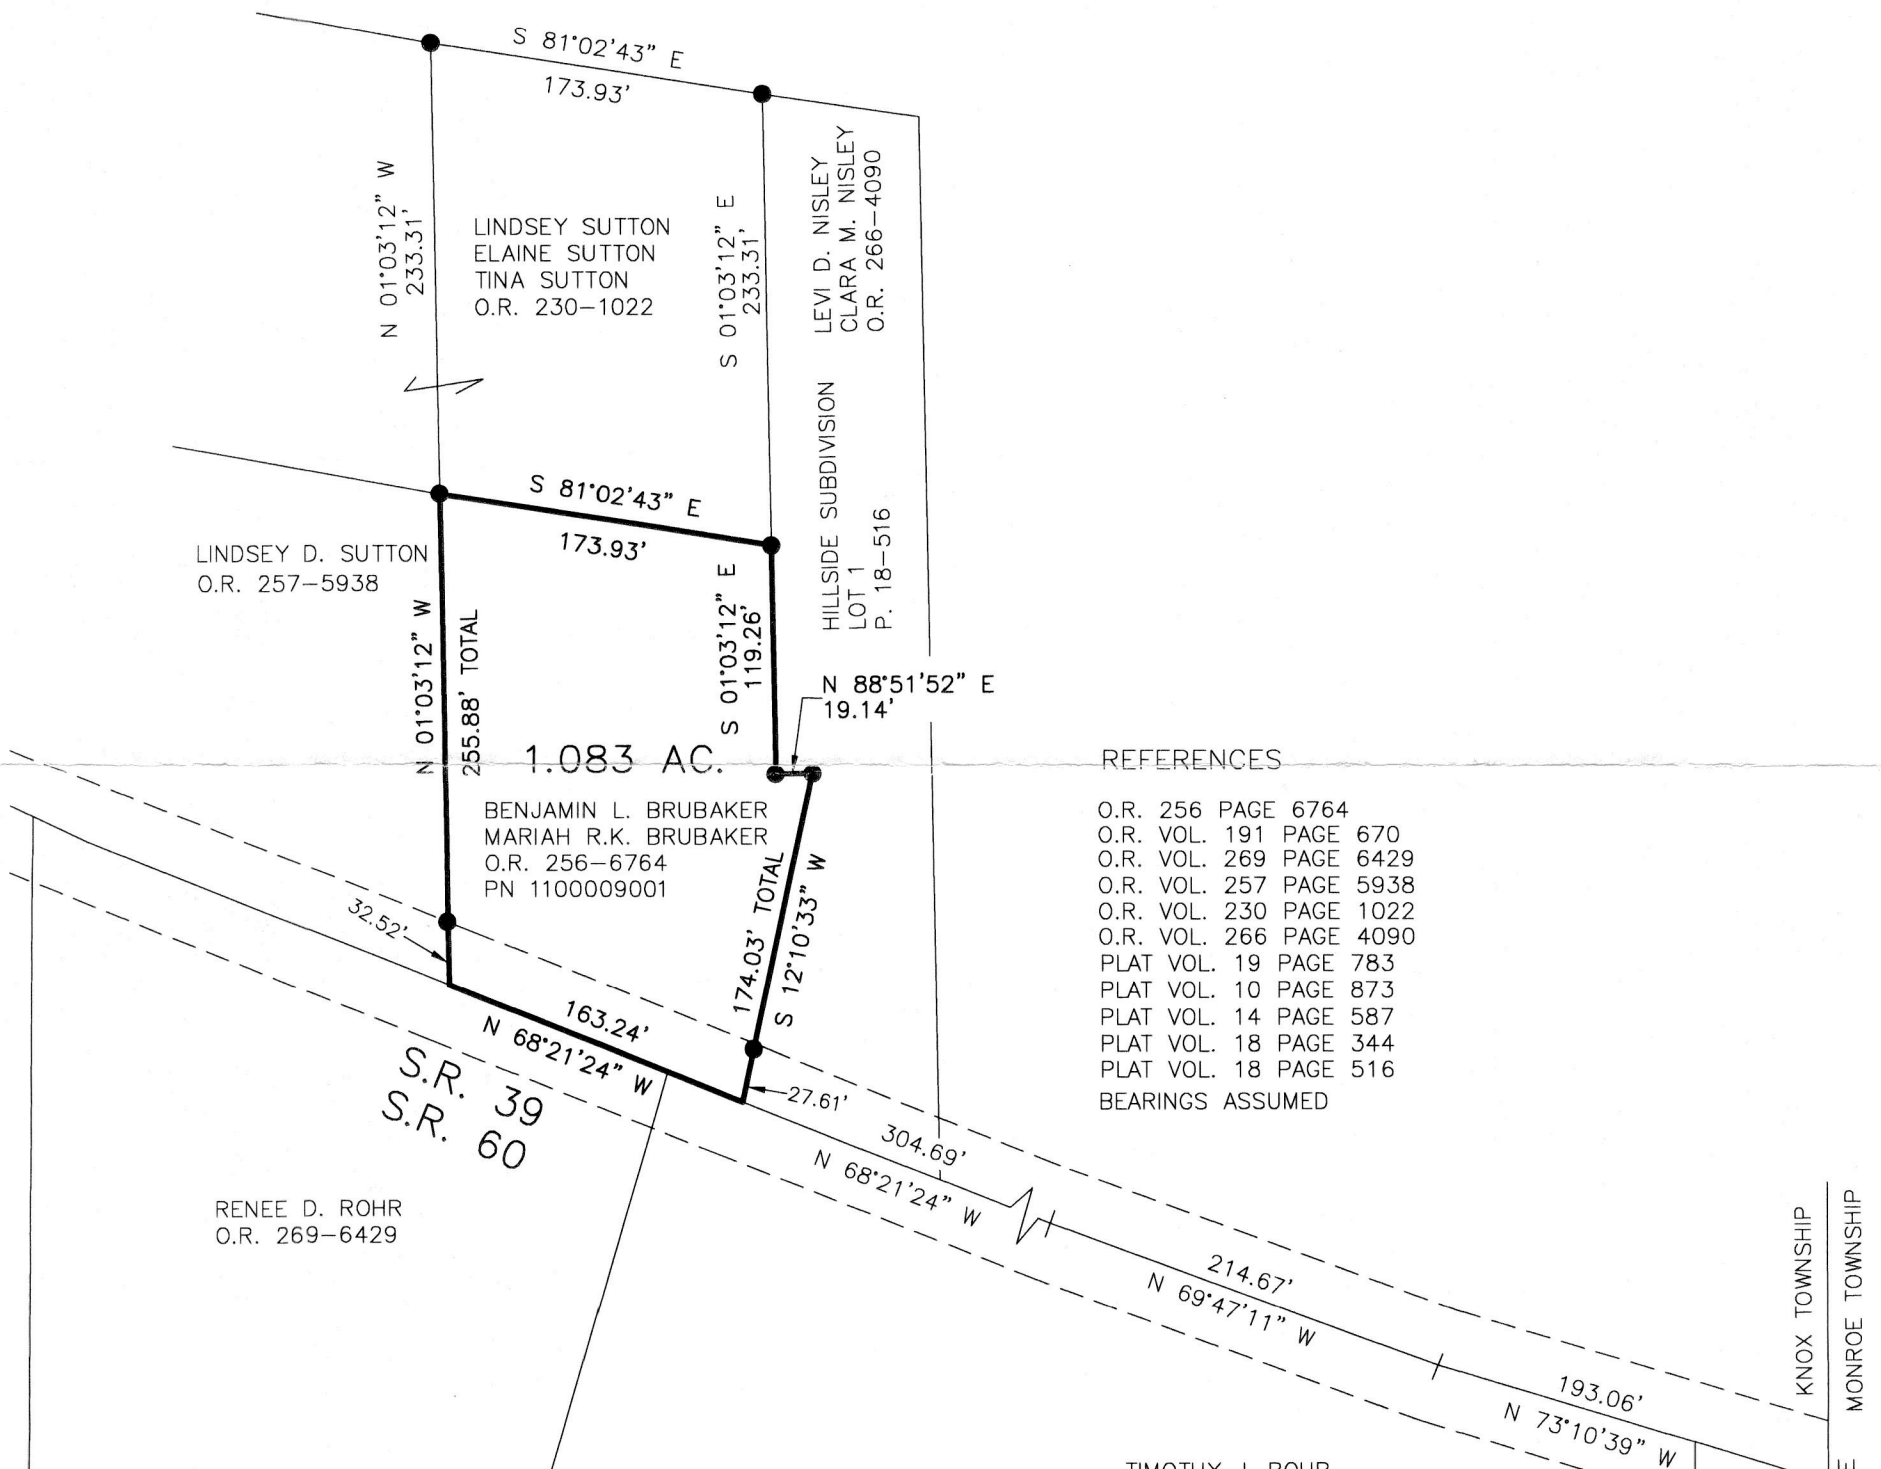

REFERENCES

- O.R. 256 PAGE 6764
 - O.R. VOL. 191 PAGE 670
 - O.R. VOL. 269 PAGE 6429
 - O.R. VOL. 257 PAGE 5938
 - O.R. VOL. 230 PAGE 1022
 - O.R. VOL. 266 PAGE 4090
 - PLAT VOL. 19 PAGE 783
 - PLAT VOL. 10 PAGE 873
 - PLAT VOL. 14 PAGE 587
 - PLAT VOL. 18 PAGE 344
 - PLAT VOL. 18 PAGE 516
- BEARINGS ASSUMED

APPROVED FOR TRANSFER ONLY
NO SUBDIVISION PLAT REQUIRED

(O.R.C. 711.001 & 711.131)
Lot(s) not for building unless
approved by Board of Health.



HOLMES CO. PLANNING COMMISSION

By [Signature] Date 1/13/20




PLAT APPROVED

1/10/2020 JP

I CERTIFY THIS SURVEY TO BE CORRECT TO THE BEST OF MY KNOWLEDGE.

[Signature]

DONALD C. BAKER P.S. 6938
DATE: JAN. 7, 2020
FDB\TAB
FILE NAME: WORK6\S-26-20\CNK

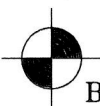

BAKER SURVEYING, LLC
138 N. CLAY STREET
MILLERSBURG, OHIO 44654
PH. 330-674-4788
EMAIL: bakersurveying@gmail.com

TIMOTHY J. ROHR
EVELYN F. ROHR
O.R. 191-670

TIMOTHY PRINGLE
JULIE E. PRINGLE
O.R. 260-2196

QTR. SEC. LINE 20 20
ALLEN L. TROYER 20 20
BARBARA E. TROYER
O.R. 234-374