


APPROVED FOR TRANSFER ONLY
 NO SUBDIVISION PLAT REQUIRED
 (O.R.C. 711.001 & 711.131)
 Let(s) not for building unless
 approved by Board of Health
 HOLMES CO. PLANNING COMMISSION
 By: [Signature] Date: [Blank]

CLARK TOWNSHIP
 S.E. & S.W. QTRS. SECTION 4
 T-8 N; R-4 W
 HOLMES COUNTY, OHIO
 SURVEYED FOR: ROBBIE MILLER

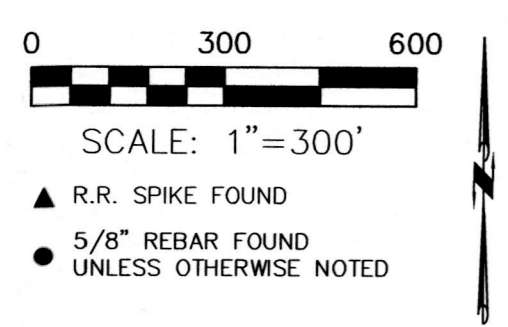


- REFERENCES
- O.R. VOL. 263 PAGE 1832
 - O.R. VOL. 253 PAGE 5121
 - O.R. VOL. 258 PAGE 3706
 - O.R. VOL. 253 PAGE 5093
 - PLAT VOL. 14 PAGE 713
 - PLAT VOL. 2 PAGE 544
 - BEARINGS FROM PLAT VOL. 2 PAGE 544



I CERTIFY THIS SURVEY TO BE CORRECT
 TO THE BEST OF MY KNOWLEDGE.
 [Signature]
 DONALD C. BAKER P.S. 6938
 DATE: DECEMBER 2, 2019
 KES\TAB
 FILE NAME: WORK6\S-578-19\MLD

BAKER SURVEYING, LLC
 138 N. CLAY STREET
 MILLERSBURG, OHIO 44654
 PH. 330-674-4788
 EMAIL: bakersurveying@gmail.com

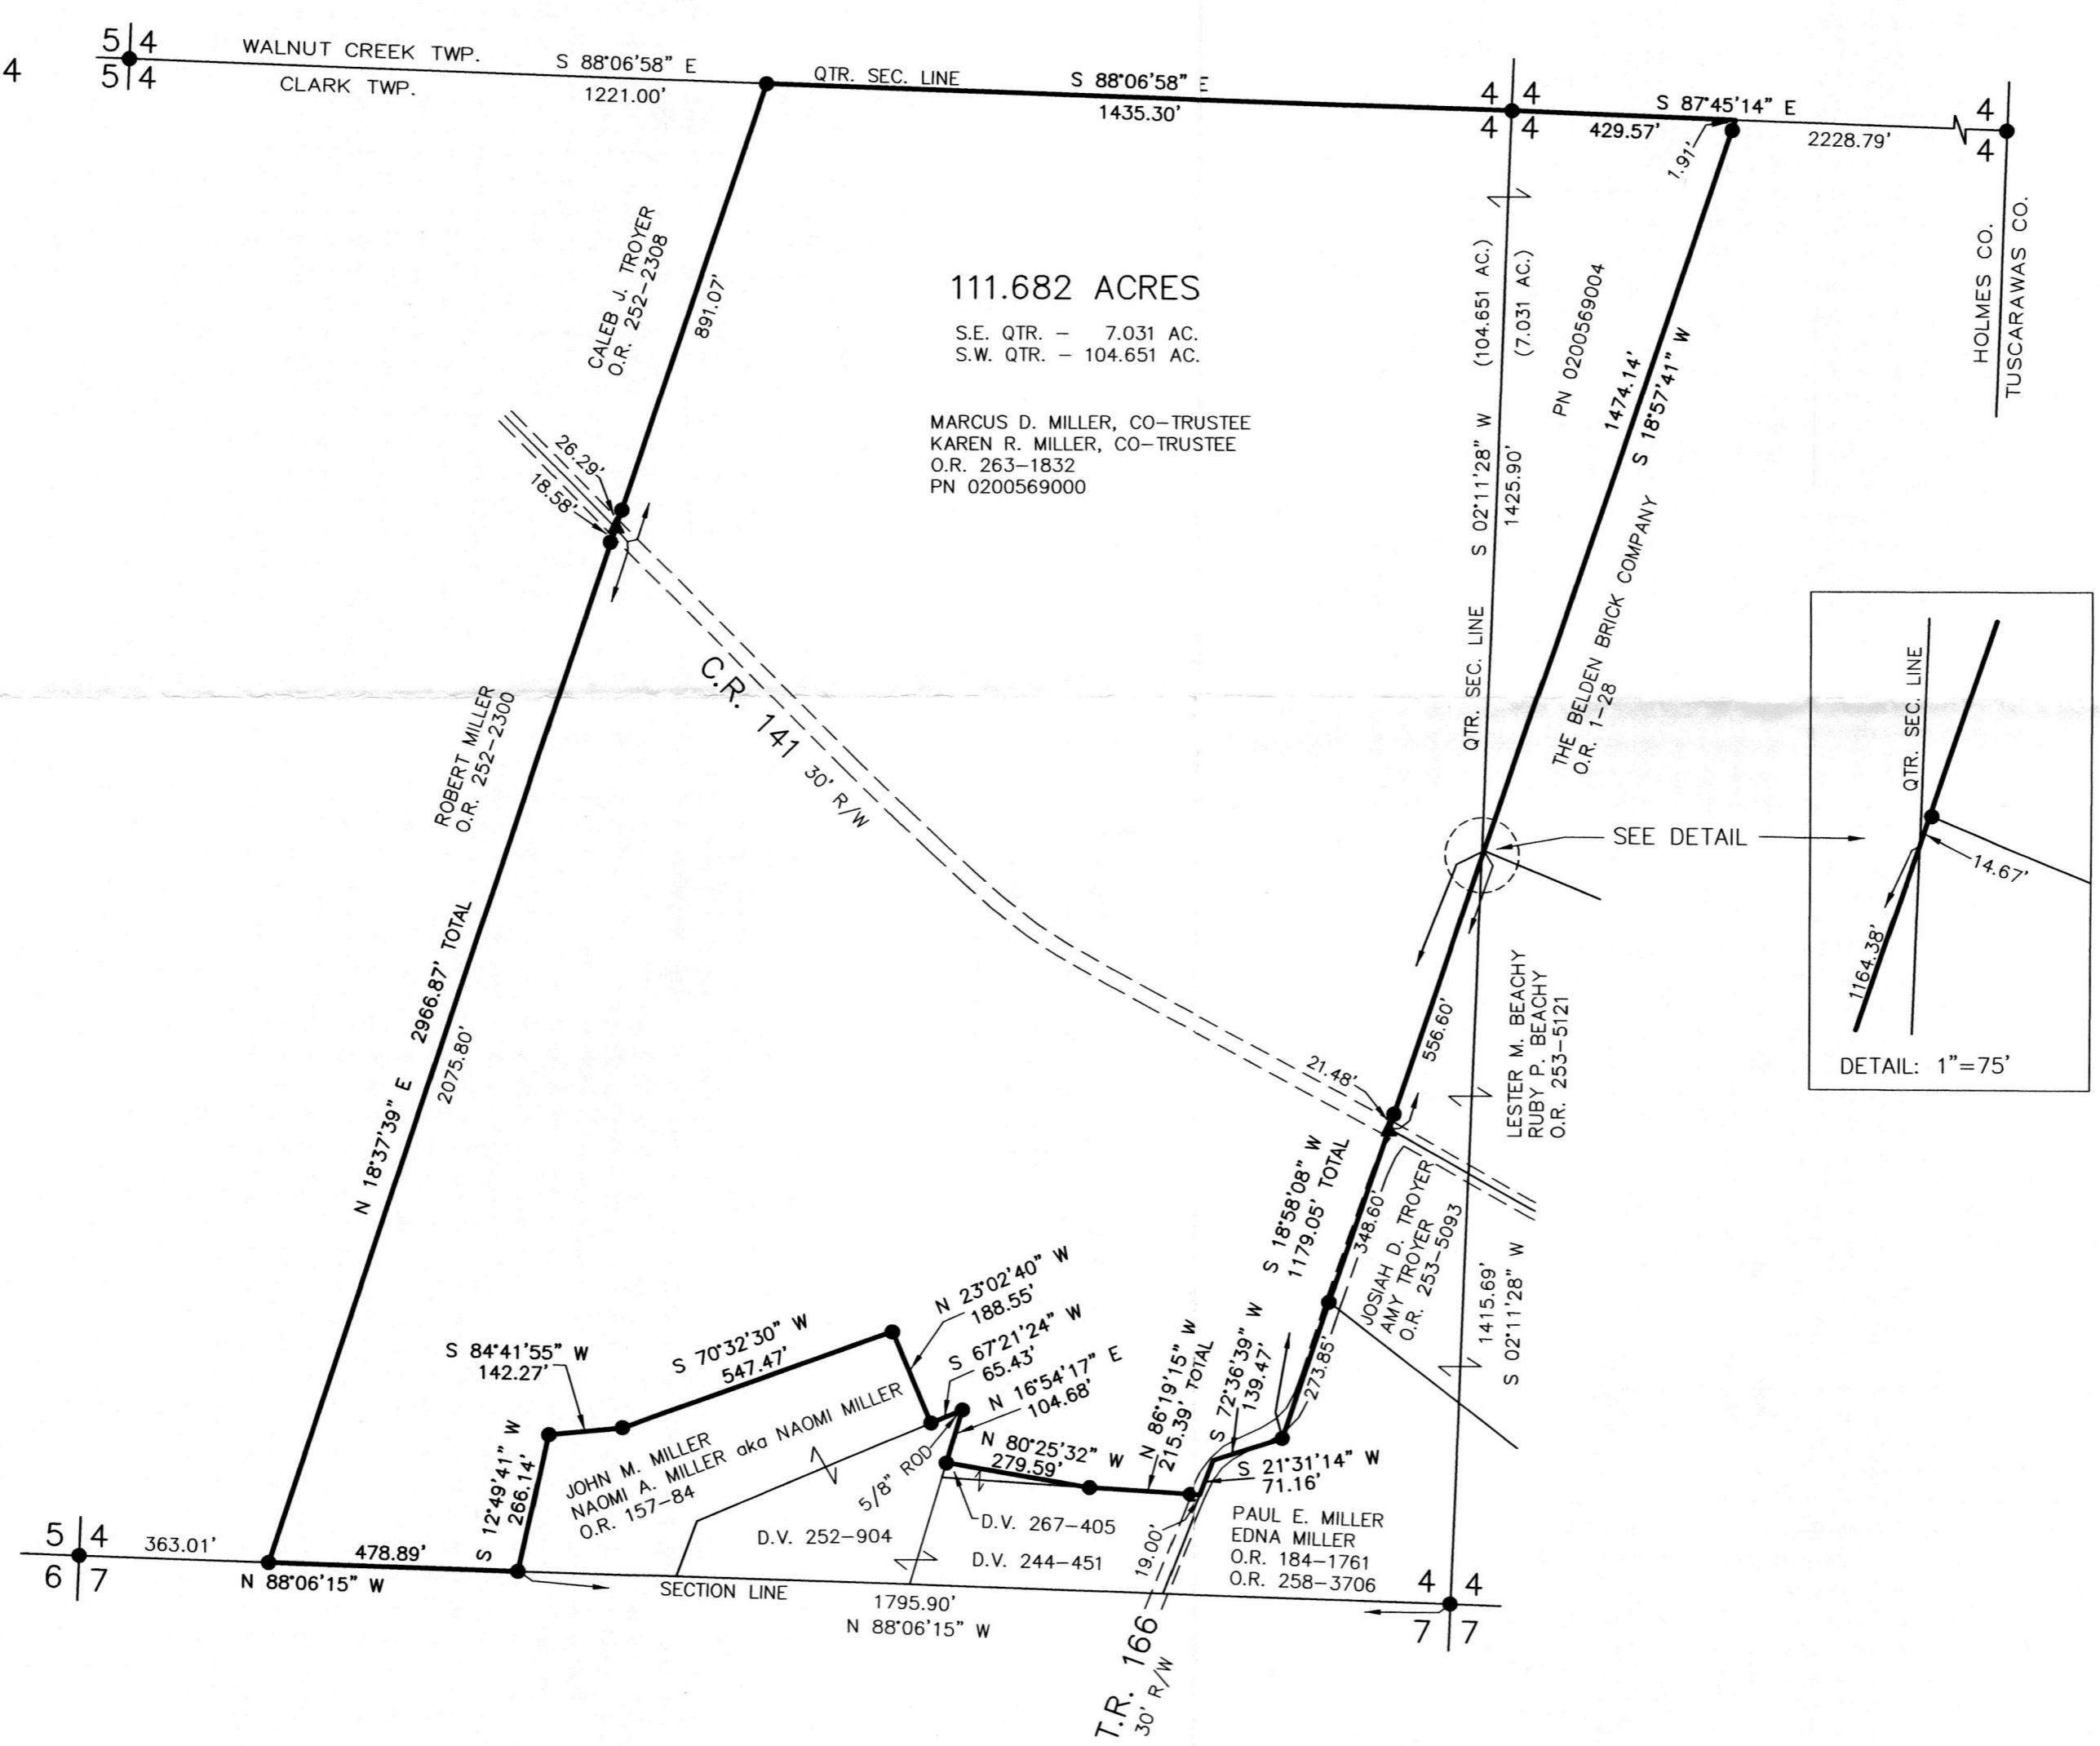

PLAT APPROVED

1/2/2020 TD