



ORV 210 PG 5736

BERLIN TOWNSHIP
 1ST. QTR., LOT 11
 T-9 N; R-6 W
 HOLMES COUNTY, OHIO
 SURVEYED FOR: BRYAN MILLER

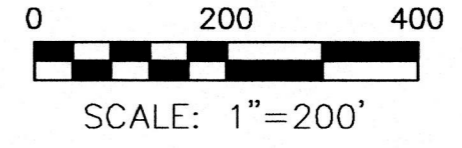

- ▲ R.R. SPIKE FOUND
- 5/8" REBAR FOUND UNLESS OTHERWISE NOTED
- 5/8" REBAR SET WITH I.D. CAP I.D. CAP MARKED "BAKER 6938"

REFERENCES
 O.R. VOL. 5 PAGE 270
 O.R. VOL. 249 PAGE 7287
 PLAT VOL. 16 PAGE 910
 PLAT VOL. 18 PAGE 656
 PLAT VOL. 19 PAGE 1119
 BEARINGS FROM PLAT VOL. 18 PAGE 656

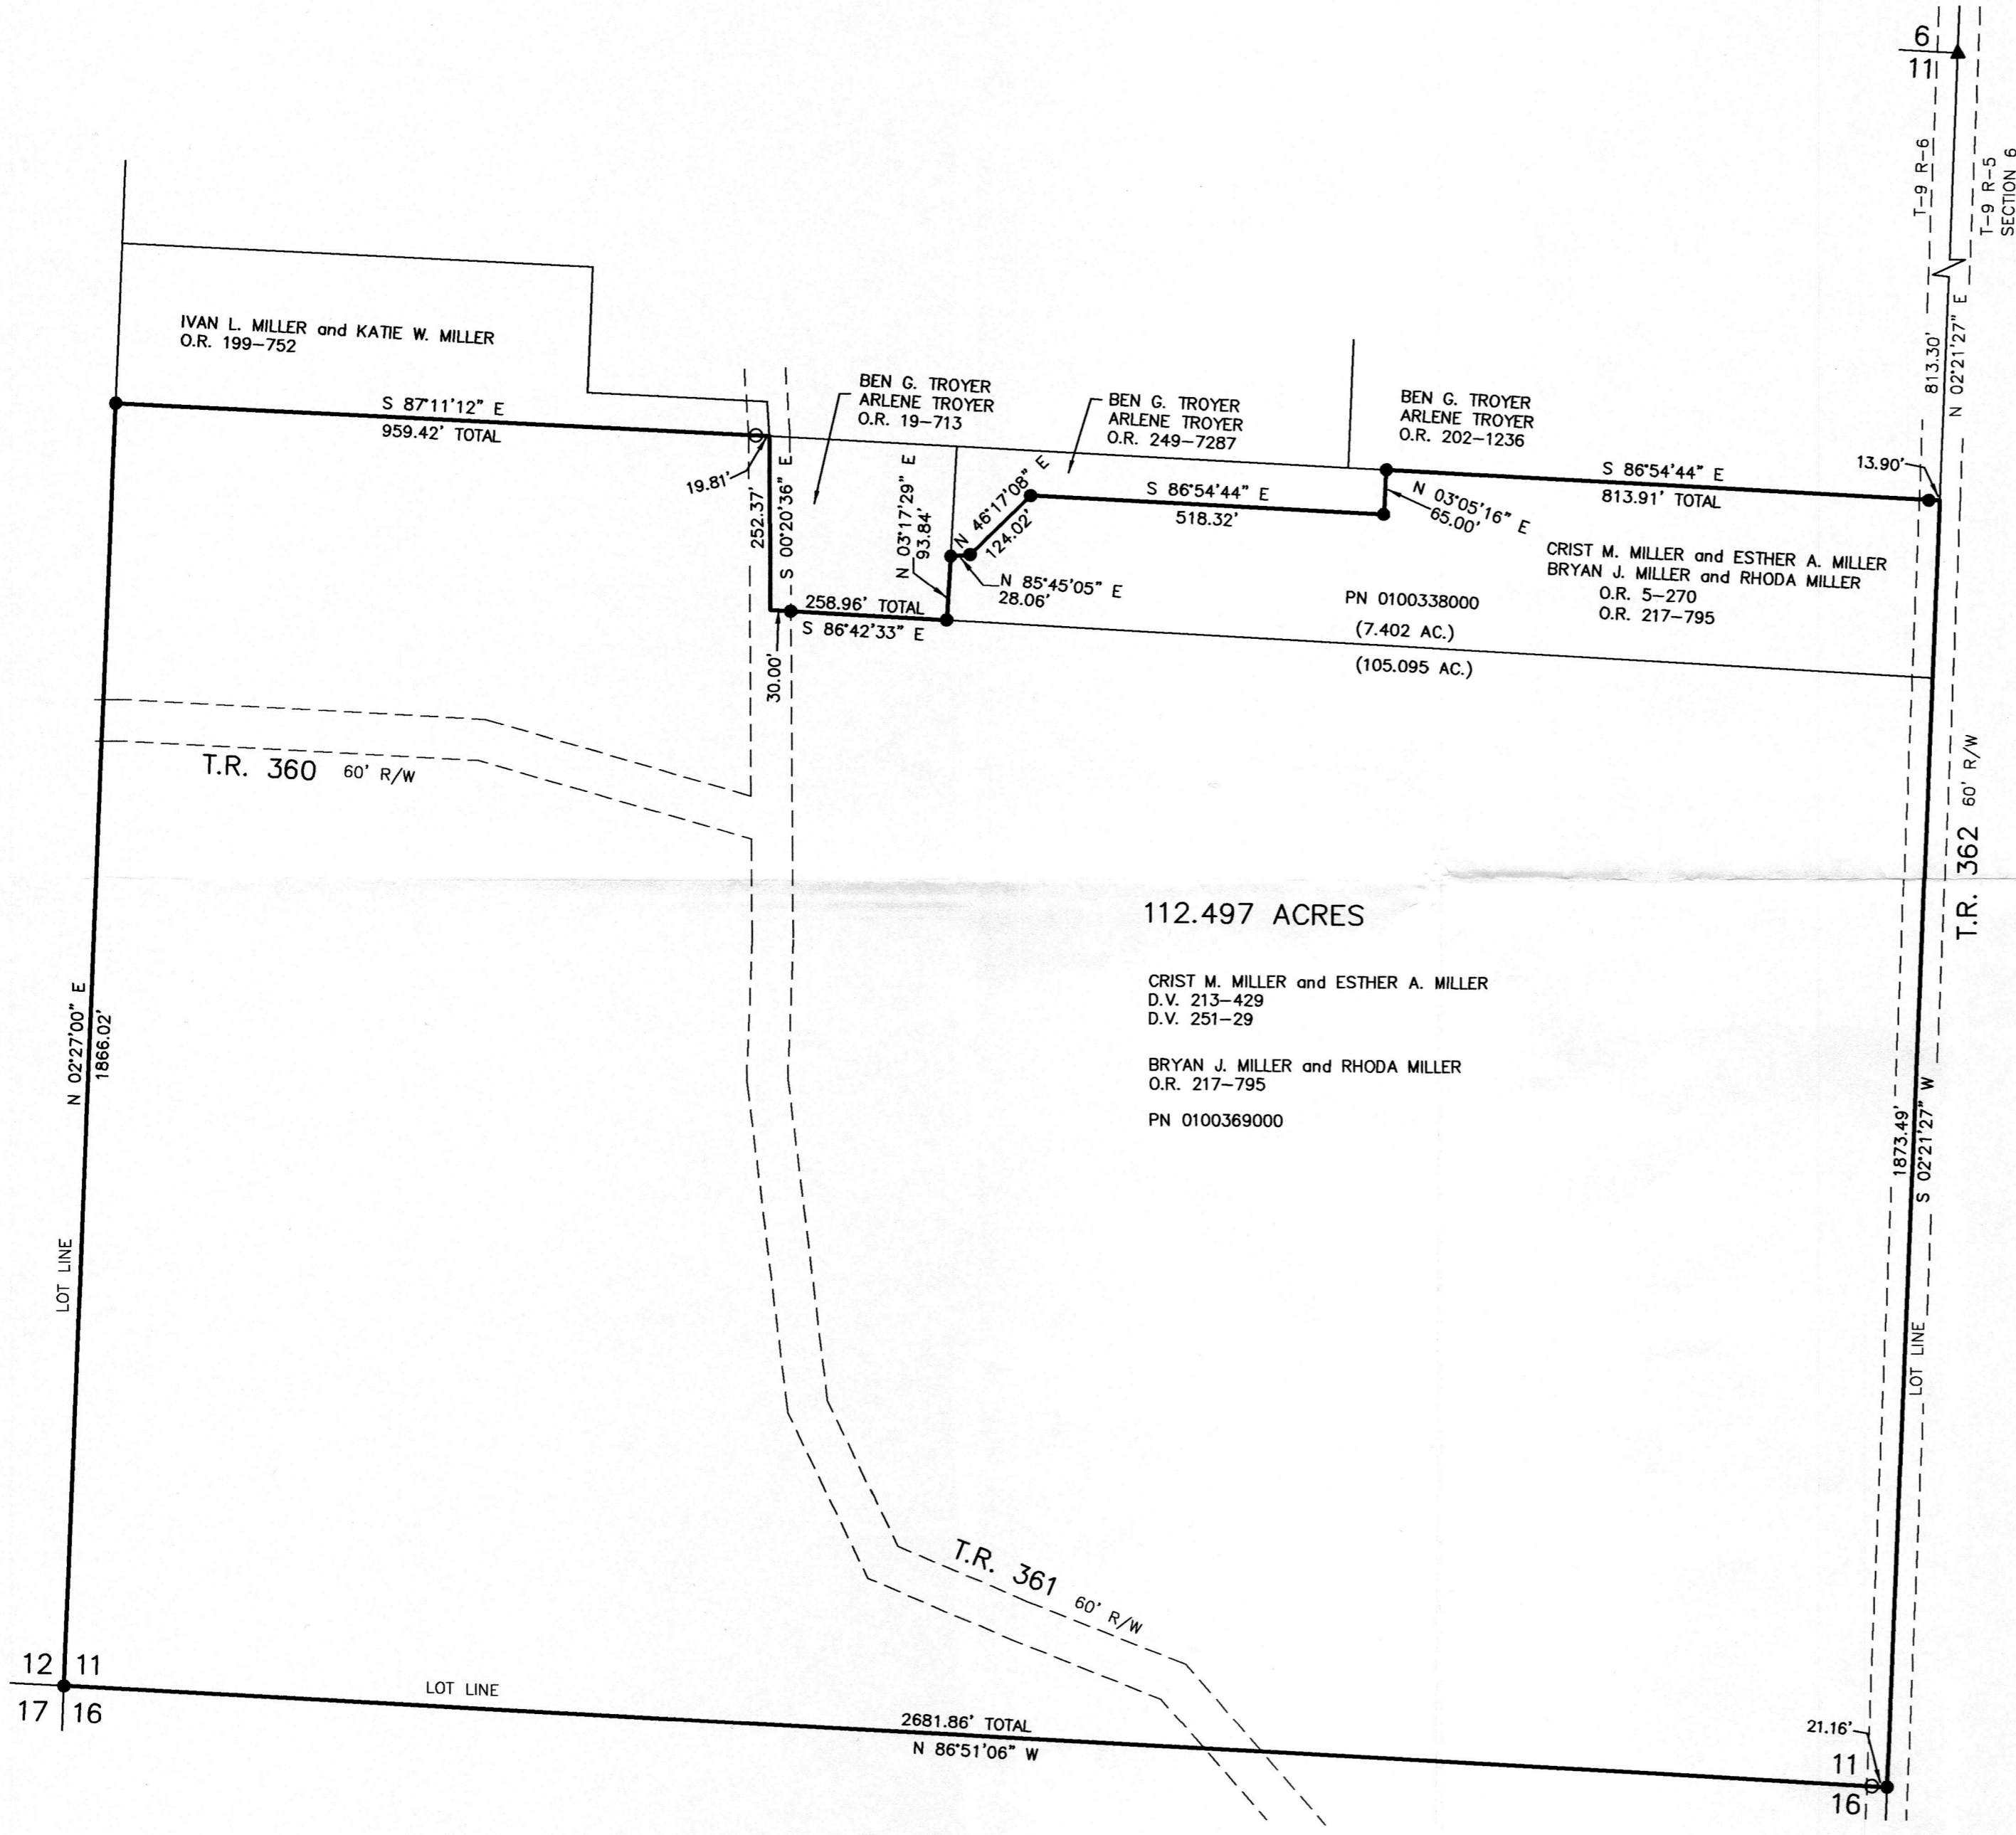

I CERTIFY THIS SURVEY TO BE CORRECT TO THE BEST OF MY KNOWLEDGE.
Donald C. Baker
 DONALD C. BAKER P.S. 6938
 DATE: SEPTEMBER 12, 2019
 FDB\JJD\TAB
 FILE NAME: WORK6\S-467-19\MLD

BAKER SURVEYING, LLC
 138 N. CLAY STREET
 MILLERSBURG, OHIO 44654
 PH. 330-674-4788
 FAX 330-674-6027
 EMAIL: bakersurveying@gmail.com

APPROVED FOR TRANSFER ONLY
 NO SUBDIVISION PLAT REQUIRED
 (O.R.C. 711.001 & 711.131)
 Lot(s) not for building unless approved by Board of Health.
 HCPC
 HOLMES CO. PLANNING COMMISSION
 By: *[Signature]* Date: 9/30/19

PLAT APPROVED
 9/27/2019