



VILLAGE OF MILLERSBURG
PART OF OUTLOTS 7 & 11

HARDY TOWNSHIP
S.W. QTR. SECTION 11
T-9 N; R-7 W
HOLMES COUNTY, OHIO
SURVEYED FOR: MARK TAYLOR

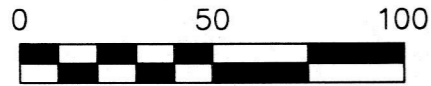

SCALE: 1"=50'

- 5/8" REBAR FOUND UNLESS OTHERWISE NOTED
- 5/8" REBAR SET WITH I.D. CAP I.D. CAP MARKED "BAKER 6938"

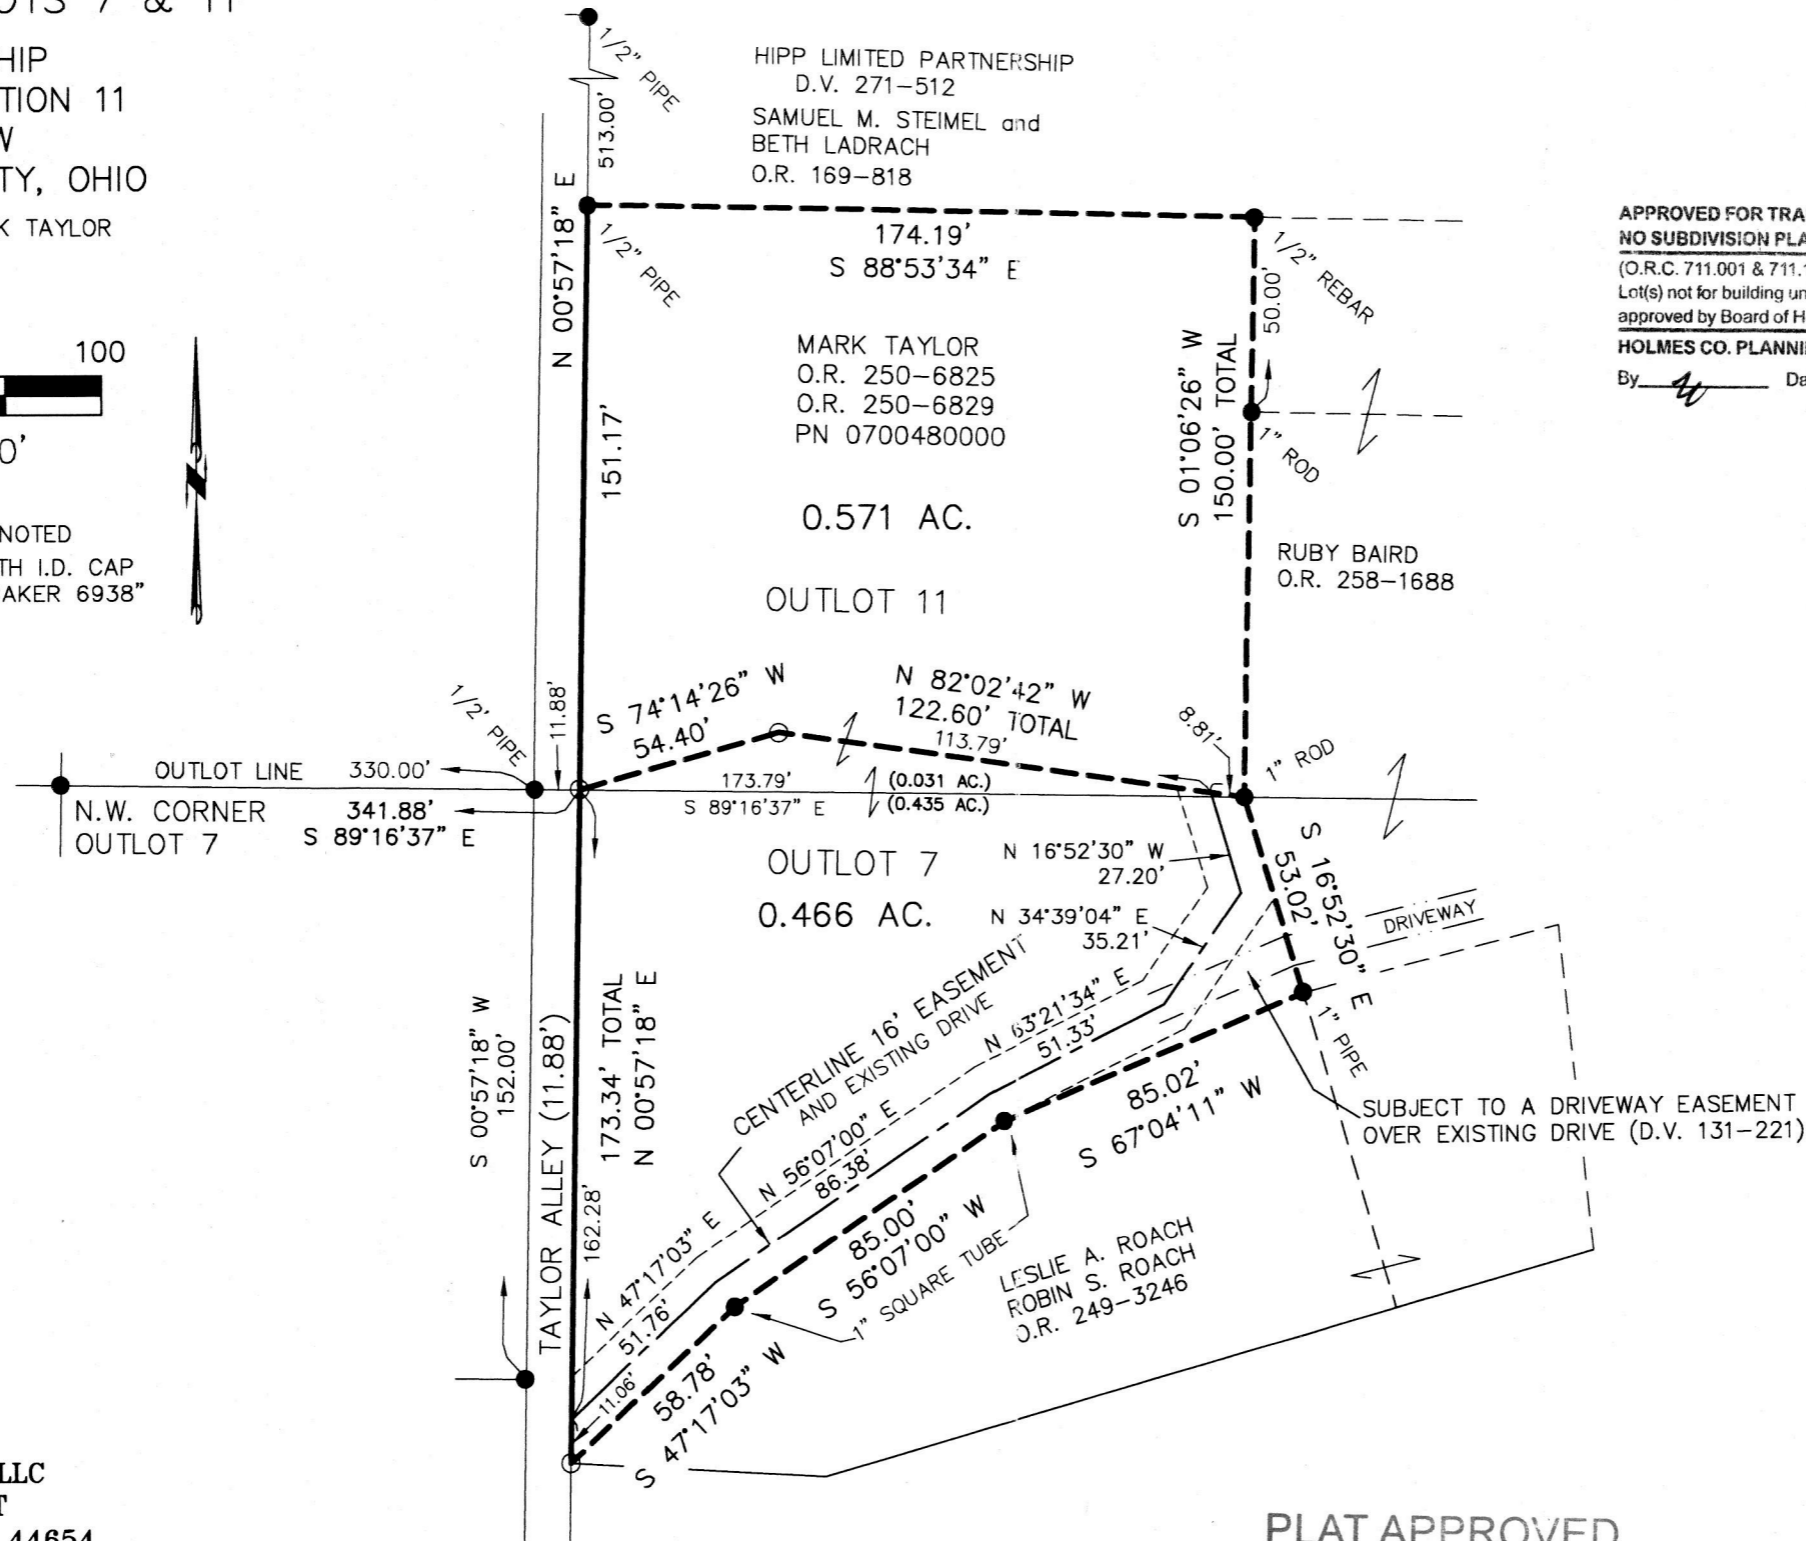

HIPP LIMITED PARTNERSHIP
D.V. 271-512
SAMUEL M. STEIMEL and
BETH LADRACH
O.R. 169-818

MARK TAYLOR
O.R. 250-6825
O.R. 250-6829
PN 0700480000


RUBY BAIRD
O.R. 258-1688

LESLIE A. ROACH
ROBIN S. ROACH
O.R. 249-3246

APPROVED FOR TRANSFER ONLY
NO SUBDIVISION PLAT REQUIRED
(O.R.C. 711.001 & 711.131)
Lot(s) not for building unless
approved by Board of Health.
HCP
HOLMES CO. PLANNING COMMISSION
By: *[Signature]* Date: *[Signature]*

REFERENCES

- O.R. VOL. 169 PAGE 818
- O.R. VOL. 201 PAGE 2058
- O.R. VOL. 249 PAGE 3246
- O.R. VOL. 250 PAGE 6829
- PLAT VOL. 6 PAGE 82
- PLAT VOL. 8 PAGE 185
- PLAT VOL. 12 PAGE 356
- PLAT VOL. 16 PAGE 270
- PLAT VOL. 16 PAGE 184
- PLAT VOL. 17 PAGE 74
- PLAT VOL. 19 PAGE 659
- BEARINGS FROM
PLAT VOL. 6 PAGE 82

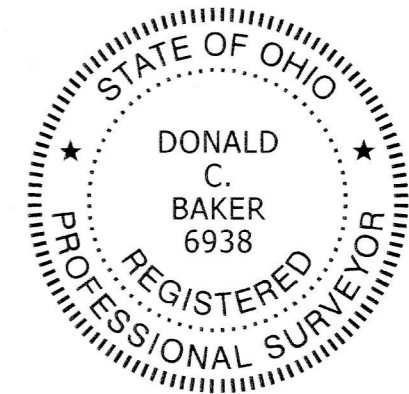

I CERTIFY THIS SURVEY TO BE CORRECT
TO THE BEST OF MY KNOWLEDGE.

[Signature]

DONALD C. BAKER P.S. 6938

DATE: NOVEMBER 24, 2015

REVISED DATE: DEC. 9, 2019

KES\JPD

FILE NAME: WORK4\S-607-15\MLD

PLAT APPROVED

1/9/2020 JP

202000006428
B: 19 P: 3987
FILED FOR RECORD IN
HOLMES COUNTY, OH
ANITA HALL, COUNTY RECORDER
01/23/2020 02:09 PM
SMALL PLAT . 40.00
PAGES: 1

ORV 270 page 5753
ORV 270 page 5772

BAKER SURVEYING, LLC
138 N. CLAY STREET
MILLERSBURG, OHIO 44654
PH. 330-674-4788
FAX 330-674-6027