

ORV 270 PG 6194, 6197

Killbuck Township
 N.W. Qtr. Section 3
 S.W. Qtr. Section 3
 N.E. Qtr. Section 3
 T-8N; R-8W
 Holmes County, Ohio

SURVEYED FOR: Alan Miller



REFERENCES:

Deeds as shown

- Plat Vol. 2 Page 588
- Plat Vol. 2 Page 280
- Plat Vol. 4 Page 143
- Plat Vol. 6 Page 18
- Plat Vol. 8 Page 755
- Plat Vol. 10 Page 519
- Plat Vol. 12 Page 408
- Plat Vol. 12 Page 841
- Plat Vol. 12 Page 440
- Plat Vol. 12 Page 436
- Plat Vol. 19 Page 3479
- Plat Vol. 19 Page 1387
- Plat Vol. 19 Page 1496
- Plat Vol. 19 Page 784
- Plat Vol. 19 Page 1927
- Plat Vol. 19 Page 1453
- Plat Vol. 19 Page 588
- Plat Vol. 19 Page 3972

Basis of Bearing from Grid North, Ohio State
 Plane Coordinate System, NAD 83.

- Stone Found
- 1/2" Pipe Found
- 1/2" Pinch Top Pipe Found
- ▲ R.R. Spk. Found
- 5/8" Rebar Found unless noted
- 5/8" Capped Pin Found "Baker"
- 5/8" Capped Pin Found "Galbraith"
- △ 5/8" Capped Pin Set "Galbraith"
- Point

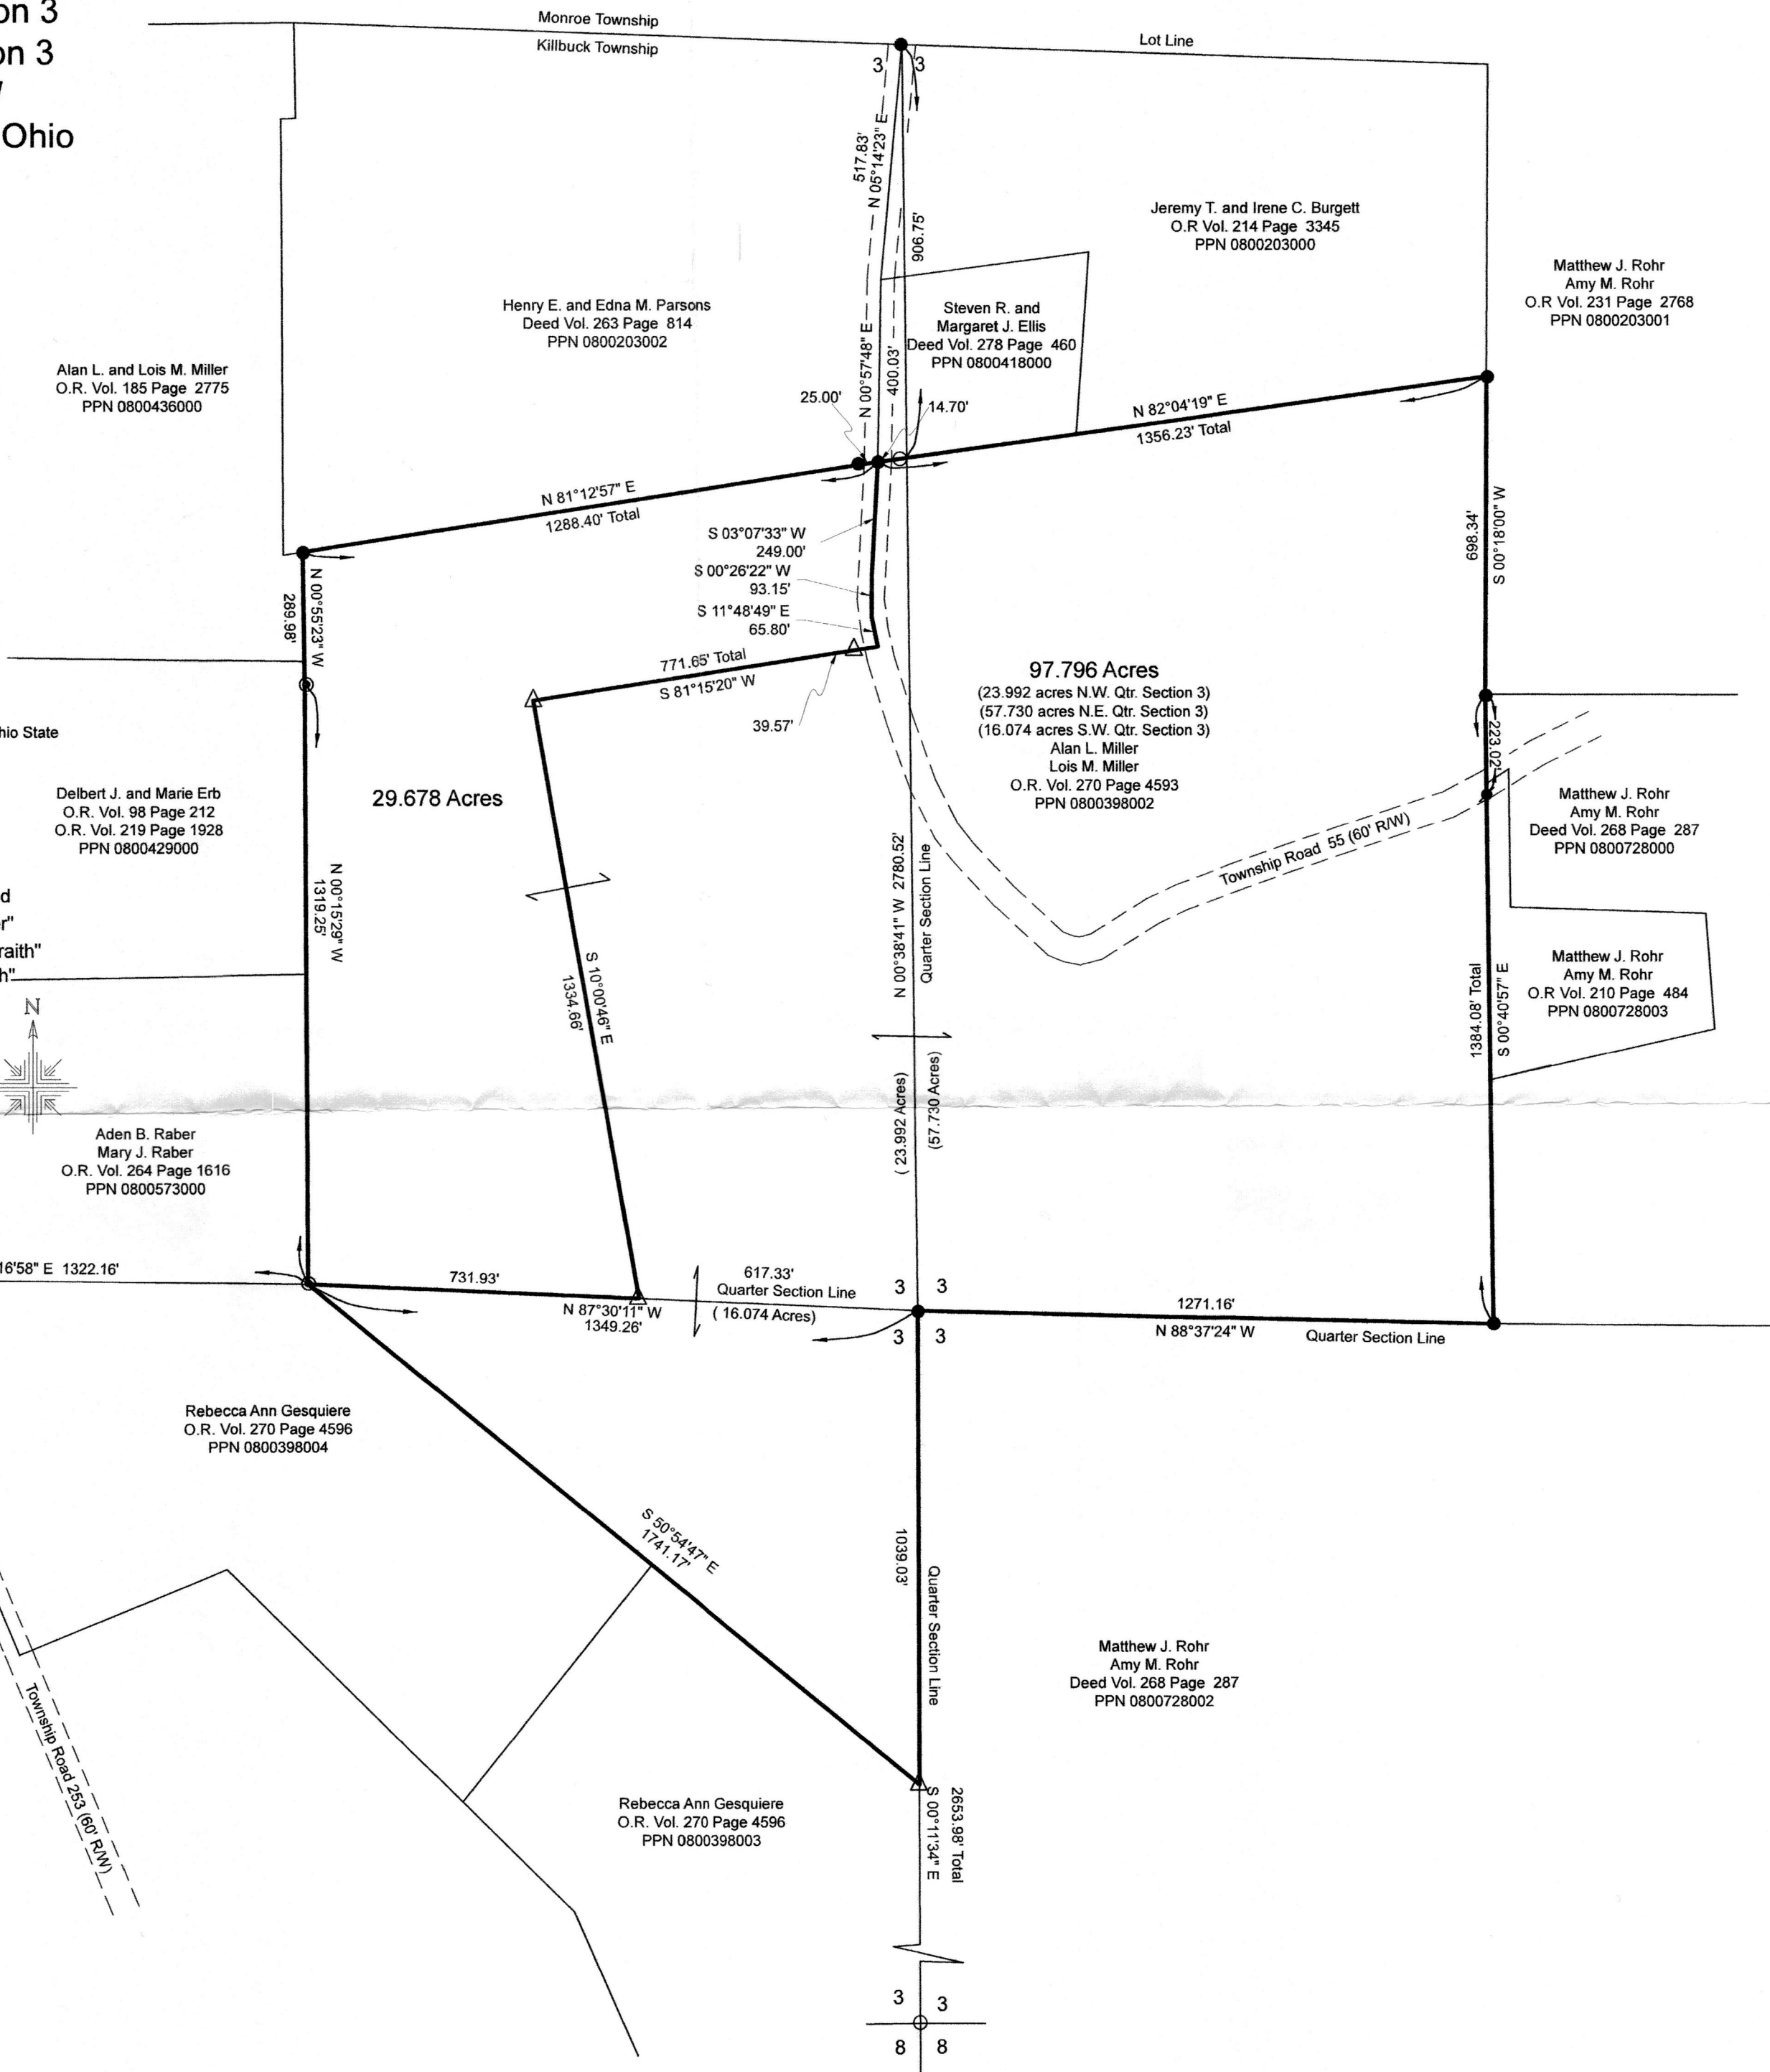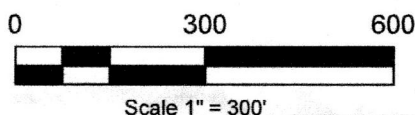

Aden B. Raber
 Mary J. Raber
 O.R. Vol. 264 Page 1616
 PPN 0800573000

Rebecca Ann Gesquiere
 O.R. Vol. 270 Page 4596
 PPN 0800398004

Rebecca Ann Gesquiere
 O.R. Vol. 270 Page 4596
 PPN 0800398003

Matthew J. Rohr
 Amy M. Rohr
 Deed Vol. 268 Page 287
 PPN 0800728002

Matthew J. Rohr
 Amy M. Rohr
 Deed Vol. 287 Page 287
 PPN 0800728000

Matthew J. Rohr
 Amy M. Rohr
 O.R. Vol. 210 Page 484
 PPN 0800728003

Matthew J. Rohr
 Amy M. Rohr
 Deed Vol. 231 Page 2768
 PPN 0800203000

Steven R. and
 Margaret J. Ellis
 Deed Vol. 278 Page 460
 PPN 0800418000

Henry E. and Edna M. Parsons
 Deed Vol. 263 Page 814
 PPN 0800203002

Alan L. and Lois M. Miller
 O.R. Vol. 185 Page 2775
 PPN 0800436000

Delbert J. and Marie Erb
 O.R. Vol. 98 Page 212
 O.R. Vol. 219 Page 1928
 PPN 0800429000

APPROVED FOR TRANSFER ONLY
 NO SUBDIVISION PLAT REQUIRED
 (O.R.C. 711.001 & 711.131)
 Lot(s) not for building unless
 approved by Board of Health.
 HOLMES CO. PLANNING COMMISSION
 By: [Signature] Date: 1/29/20

Pioneer Surveying & Services, LLC.
 5434 Township Road 377
 Millersburg, Ohio 44654
 Phone: 330-231-0497
 Email: caleb@pioneersurveyingandservices.com



I certify this survey to be correct to
 the best of my knowledge.

[Signature]
 Caleb Jerome Galbraith P.S. 8703
 Date: January 13, 2019
 Job ID: 1320



PLAT APPROVED
1/16/2020