


PRAIRIE TOWNSHIP
 N.E. QTR. SECTION 17
 T-13 N; R-13 W
 HOLMES COUNTY, OHIO

SURVEYED FOR: AARON TROYER

202000006595
 B: 19 P: 3997
 FILED FOR RECORD IN
 HOLMES COUNTY, OH
 ANITA HALL, COUNTY RECORDER
 01/31/2020 02:40 PM
 SMALL PLAT . 40.00
 PAGES: 1

ORV 270 page 6517

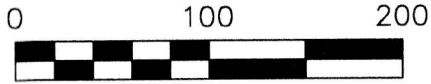

SCALE: 1"=100'


- 5/8" REBAR FOUND UNLESS OTHERWISE NOTED
- 5/8" REBAR SET WITH I.D. CAP I.D. CAP MARKED "BAKER 6938"



APPROVED FOR TRANSFER ONLY
 NO SUBDIVISION PLAT REQUIRED
 (O.R.C. 711.001 & 711.131)
 Lot(s) not for building unless approved by Board of Health.
HCP
 HOLMES CO. PLANNING COMMISSION
 By: *[Signature]* Date: *12/23/19*


REFERENCES

- O.R. 251 PAGE 3676
- O.R. VOL. 245 PAGE 934
- O.R. VOL. 173 PAGE 1716
- PLAT VOL. 19 PAGE 112
- BEARINGS FROM PLAT VOL. 19 PAGE 112

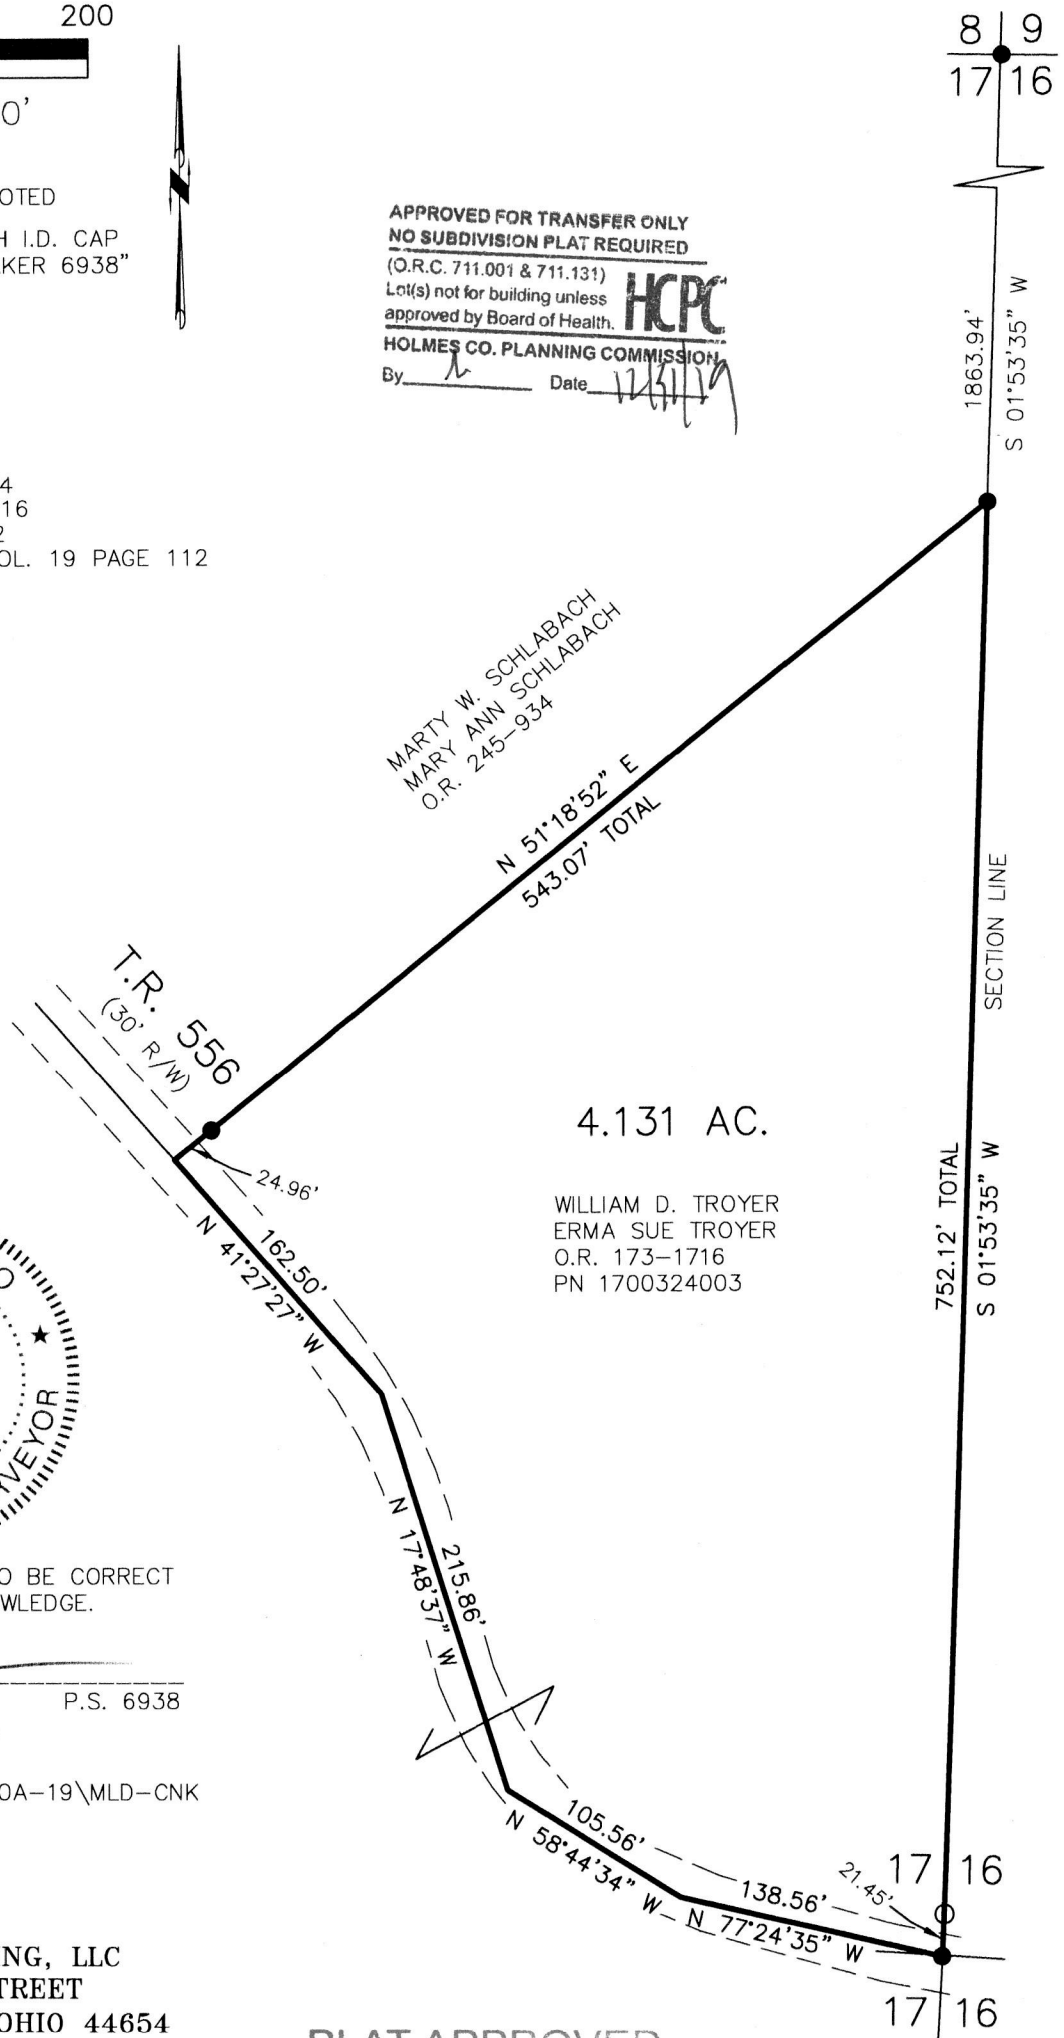

I CERTIFY THIS SURVEY TO BE CORRECT TO THE BEST OF MY KNOWLEDGE.

[Signature]
 DONALD C. BAKER P.S. 6938
 DATE: OCTOBER 17, 2019
 KES\CES
 FILE NAME: WORK6\S-420A-19\MLD-CNK

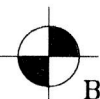

BAKER SURVEYING, LLC
 138 N. CLAY STREET
 MILLERSBURG, OHIO 44654
 PH. 330-674-4788
 FAX 330-674-6027

PLAT APPROVED

12/23/2019 JP