



ERV 270 PG 6885

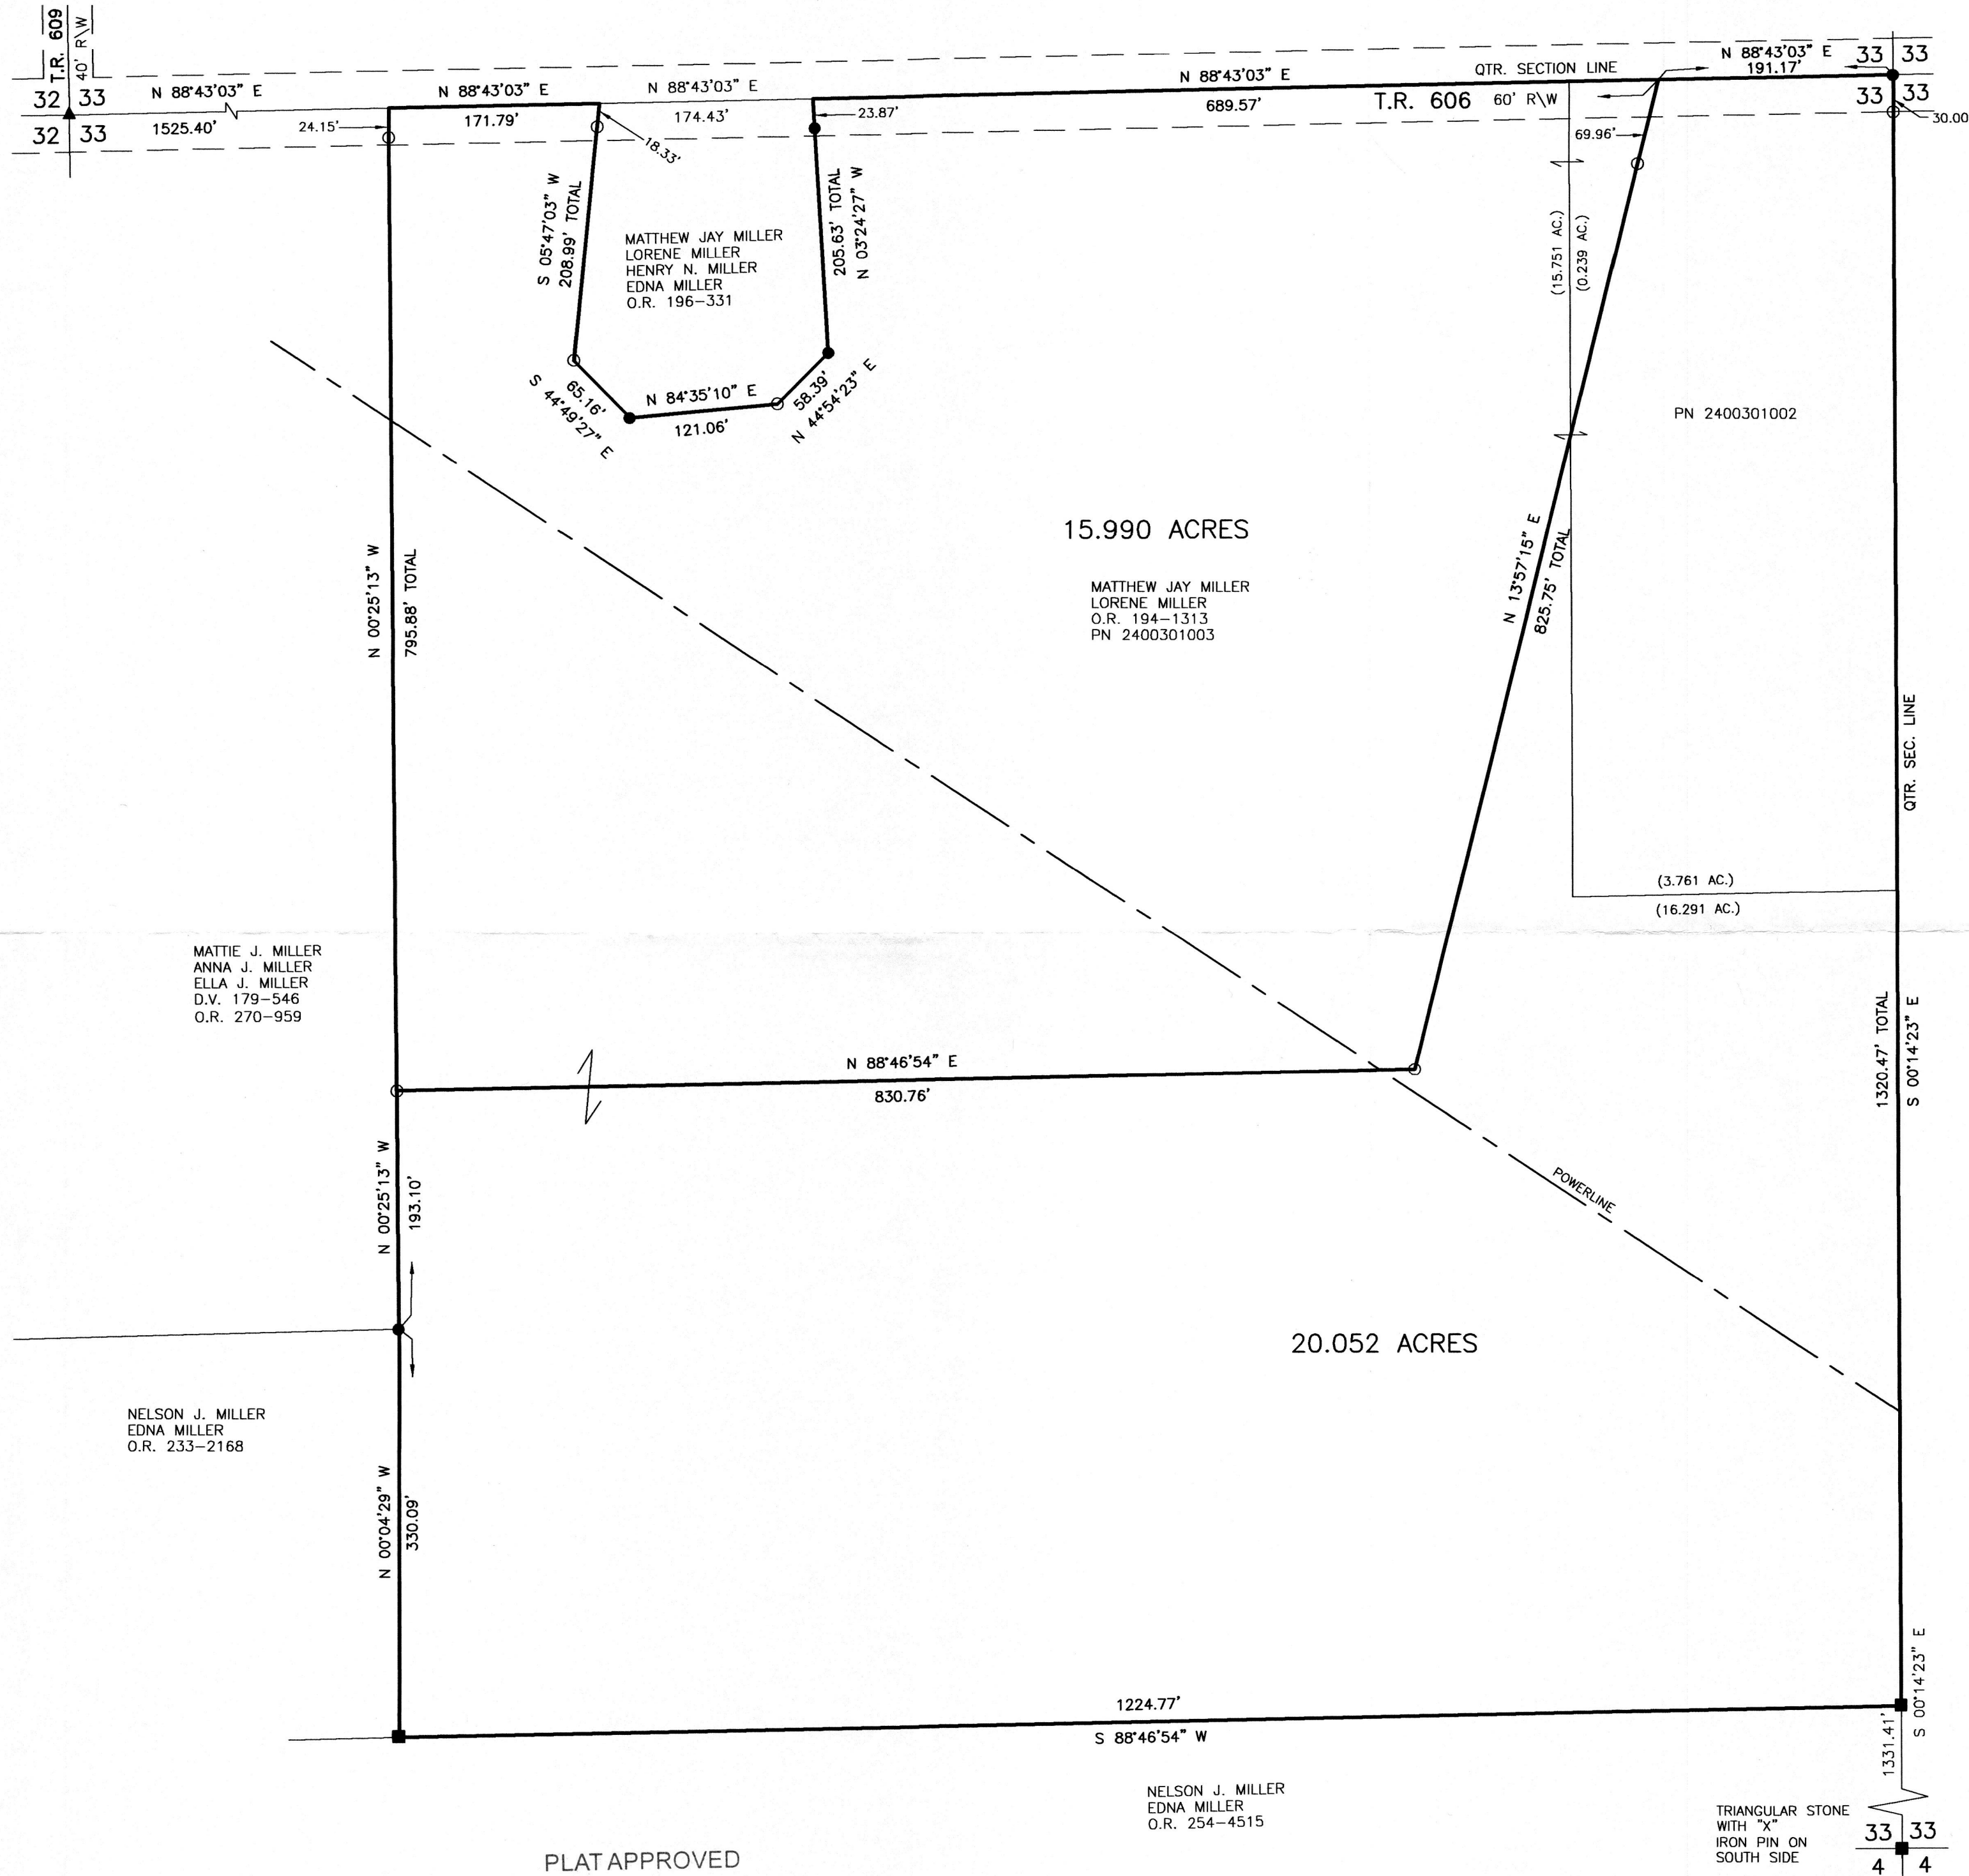

APPROVED FOR TRANSFER ONLY
 NO SUBDIVISION PLAT REQUIRED
 (O.R.C. 711.001 & 711.131)
 Lnt(s) not for building unless
 approved by Board of Health
 HOLMES CO. PLANNING COMMISSION
 By: [Signature] Date: 1/23/20

SALT CREEK TOWNSHIP
 S.W. QTR. SECTION 33
 T-15 N; R-12 W
 HOLMES COUNTY, OHIO
 SURVEYED FOR MATTHEW MILLER

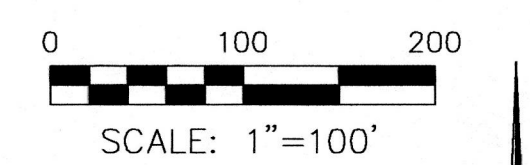

- STONE FOUND
- ▲ R.R. SPIKE FOUND
- 5/8" REBAR FOUND UNLESS OTHERWISE NOTED
- 5/8" REBAR SET WITH I.D. CAP I.D. CAP MARKED "BAKER 6938"

REFERENCES
 DEED VOL. 179 PAGE 546
 O.R. VOL. 194 PAGE 1313
 O.R. VOL. 254 PAGE 4515
 O.R. VOL. 233 PAGE 2168
 BEARINGS FROM OHIO STATE PLANE COORDINATE SYSTEM, NORTH ZONE, N.A.D. 83



I CERTIFY THIS SURVEY TO BE CORRECT TO THE BEST OF MY KNOWLEDGE.
 [Signature]
 DONALD C. BAKER P.S. 6938
 DATE: DECEMBER 5, 2019
 ALG\TAB
 FILE NAME: WORK5\S-509A-19\ALG-MLD

BAKER SURVEYING, LLC
 138 N. CLAY STREET
 MILLERSBURG, OHIO 44654
 PH. 330-674-4788
 EMAIL: bakersurveying@gmail.com

PLAT APPROVED

1/24/2020 TD



TRIANGULAR STONE WITH "X" IRON PIN ON SOUTH SIDE

33 33
 4 4
 T-14 N; R-12 W