


MONROE TOWNSHIP  
 3RD. QTR., LOTS 1, 2 & 15  
 T-9 N; R-8 W  
 HOLMES COUNTY, OHIO

SURVEYED FOR: RONALD COLLINS

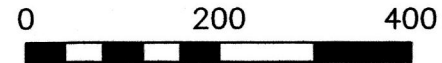


SCALE: 1"=200'

● 5/8" REBAR FOUND  
 UNLESS OTHERWISE NOTED

20200006719  
 B: 19 P: 4002  
 FILED FOR RECORD IN  
 HOLMES COUNTY, OH  
 ANITA HALL, COUNTY RECORDER  
 02/07/2020 11:32 AM  
 PLAT MED . 43.20  
 PAGES: 1

ORV 270 PG 7179

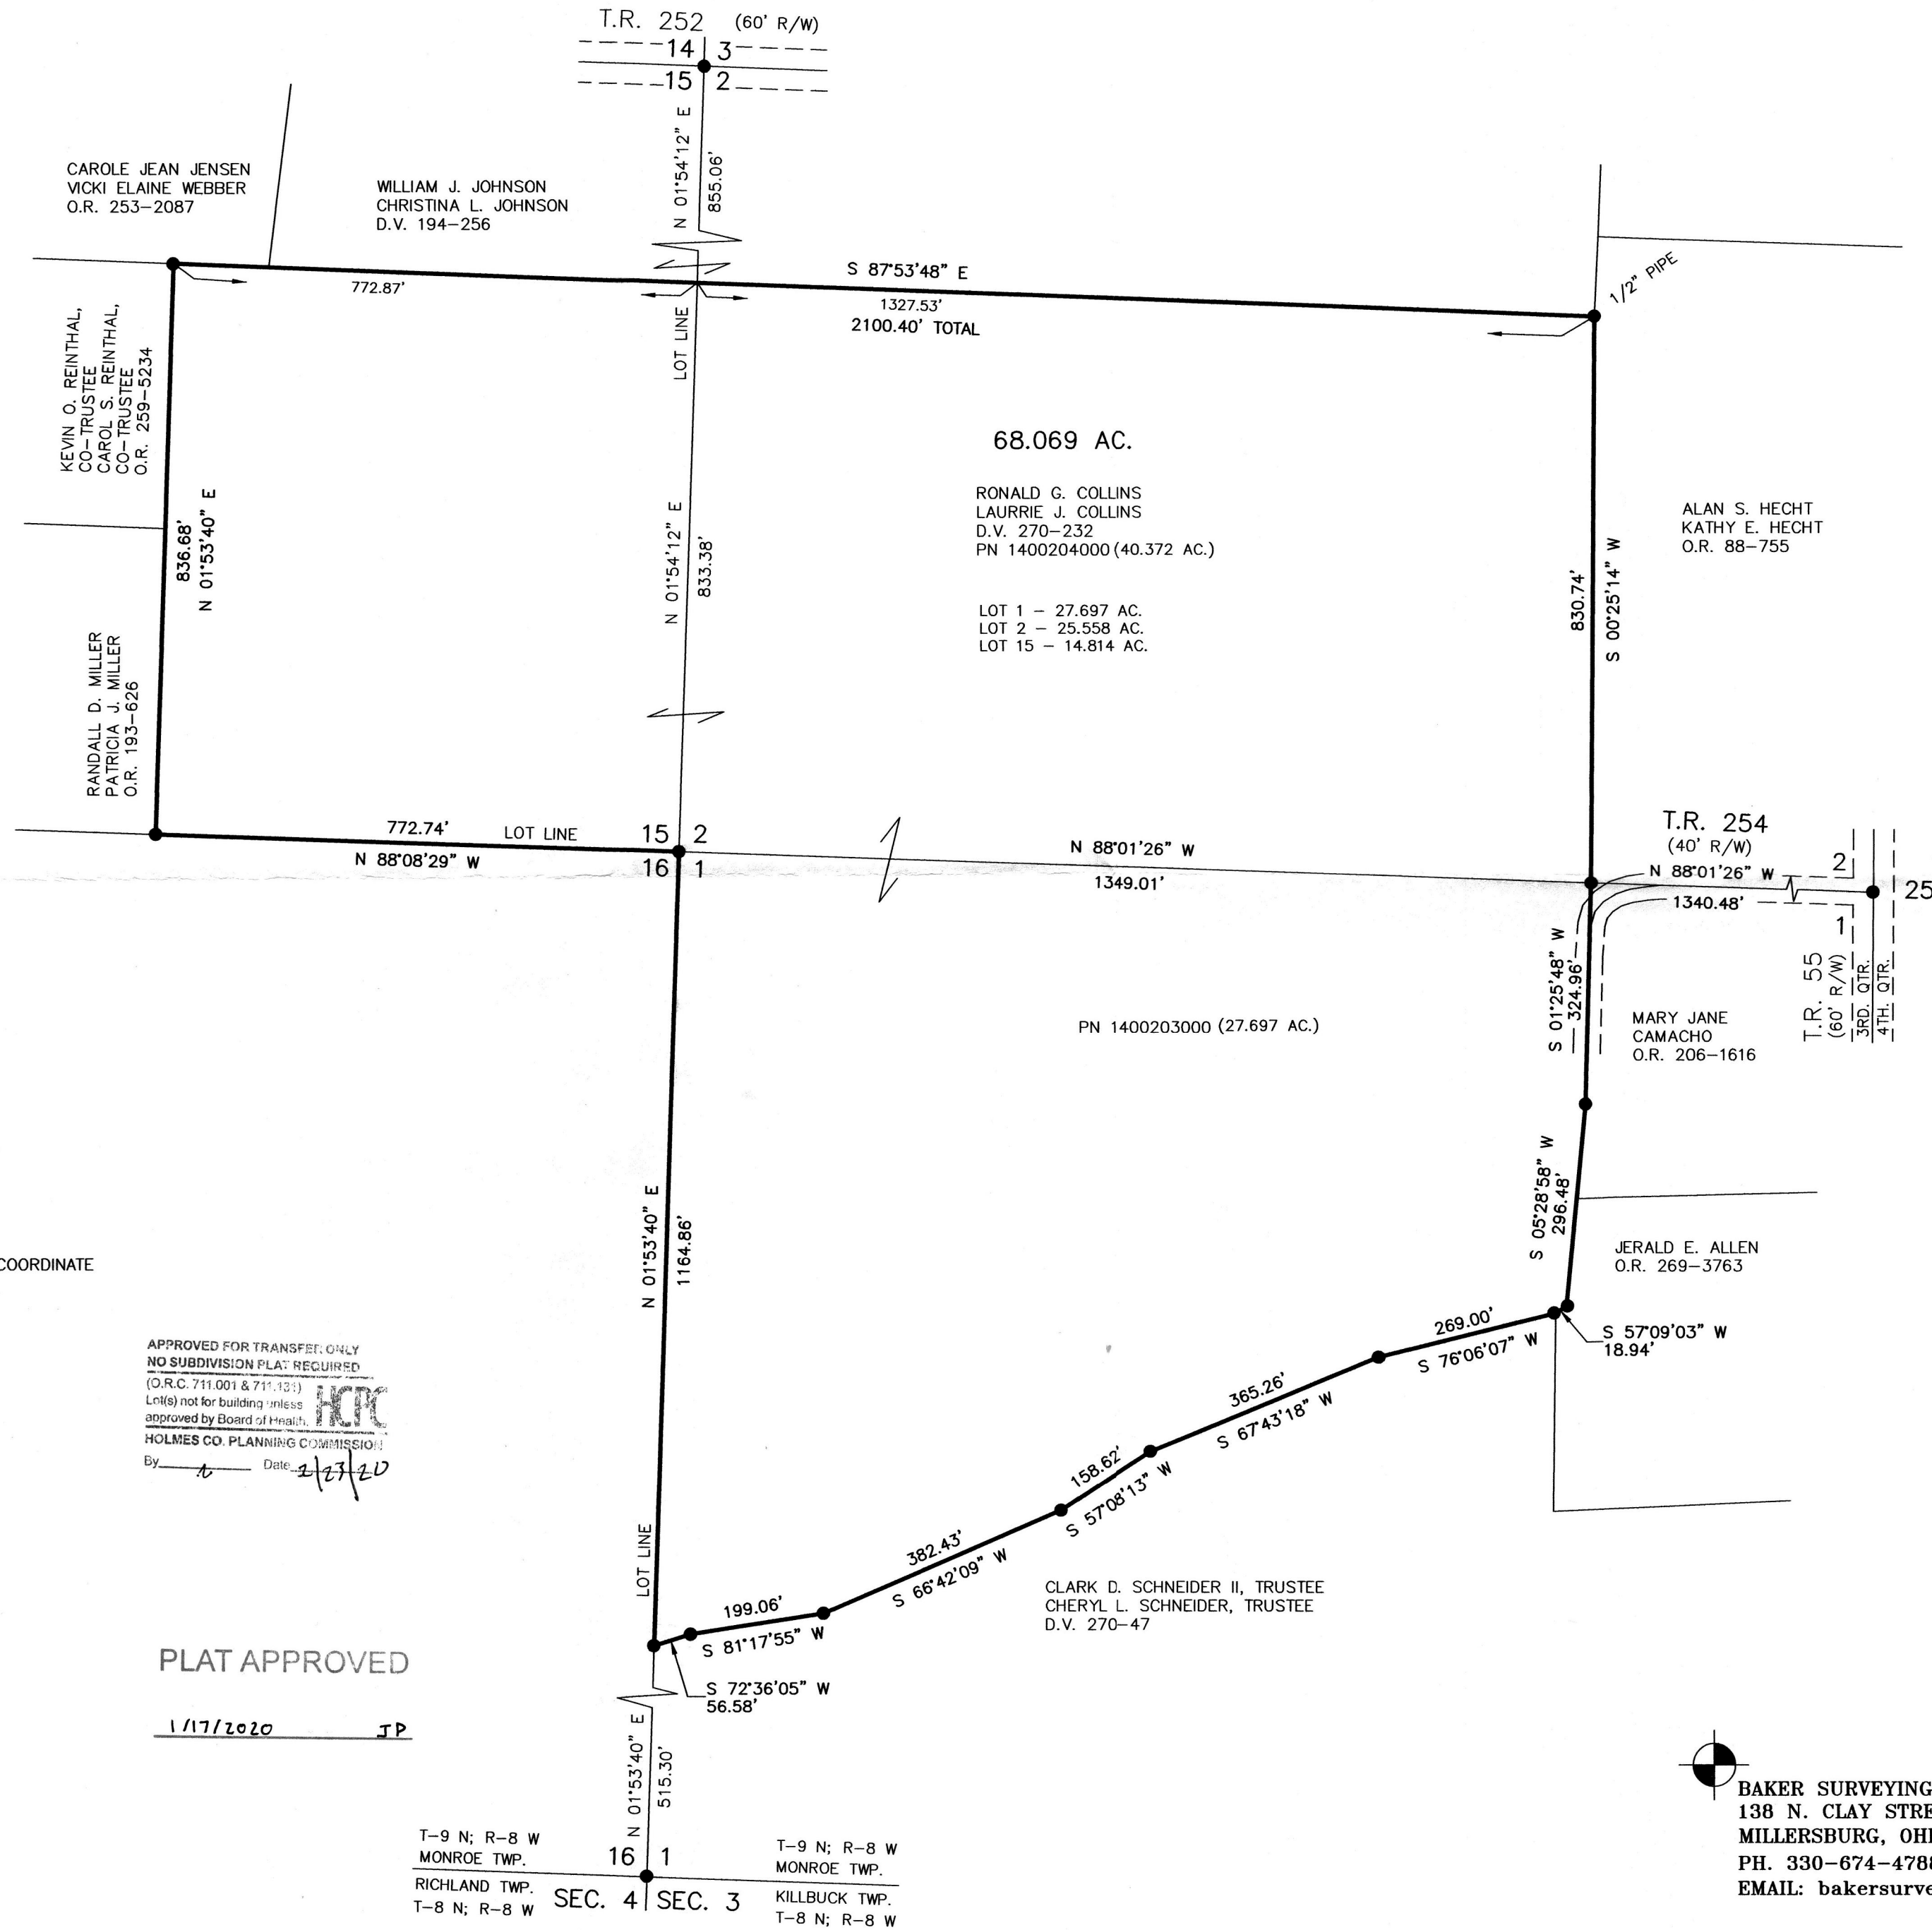

REFERENCES

- DEED VOL. 270 PAGE 232
  - DEED VOL. 194 PAGE 256
  - DEED VOL. 270 PAGE 97
  - O.R. VOL. 193 PAGE 626
  - O.R. VOL. 259 PAGE 5234
  - O.R. VOL. 253 PAGE 2087
  - O.R. VOL. 206 PAGE 1616
  - O.R. VOL. 201 PAGE 1403
  - PLAT VOL. 18 PAGE 84
  - PLAT VOL. 19 PAGE 871
  - PLAT VOL. 15 PAGE 60
  - PLAT VOL. 6 PAGE 102
  - PLAT VOL. 10 PAGE 731
- BEARINGS FROM OHIO STATE PLANE COORDINATE SYSTEM, NORTH ZONE, N.A.D. 83

APPROVED FOR TRANSFER, ONLY  
 NO SUBDIVISION PLAT REQUIRED  
 (O.R.C. 711.001 & 711.131)  
 Lot(s) not for building unless  
 approved by Board of Health.  
 HOLMES CO. PLANNING COMMISSION  
 By: *[Signature]* Date: 1/17/20



PLAT APPROVED

1/17/2020 JP

I CERTIFY THIS SURVEY TO BE CORRECT TO THE BEST OF MY KNOWLEDGE.

*[Signature]*  
 DONALD C. BAKER P.S. 6938

DATE: JAN. 8, 2020  
 KES\J.D  
 FILE NAME: WORK6\S-362-19\CNK

T-9 N; R-8 W MONROE TWP.  
 T-8 N; R-8 W RICHLAND TWP. SEC. 4  
 T-9 N; R-8 W MONROE TWP.  
 T-8 N; R-8 W KILLBUCK TWP. SEC. 3

BAKER SURVEYING, LLC  
 138 N. CLAY STREET  
 MILLERSBURG, OHIO 44654  
 PH. 330-674-4788  
 EMAIL: bakersurveying@gmail.com

