


WALNUT CREEK TOWNSHIP
 1ST. QTR., LOT 16
 T-9 N; R-5 W
 HOLMES COUNTY, OHIO


SURVEYED FOR: FERMAN WENGERD

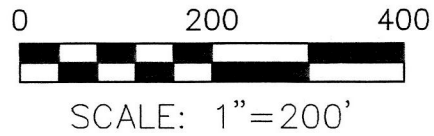

- STONE FOUND
- 5/8" REBAR FOUND
UNLESS OTHERWISE NOTED
- 5/8" REBAR SET WITH I.D. CAP
I.D. CAP MARKED "BAKER 6938"

REFERENCES

- O.R. VOL. 36 PAGE 765
- O.R. VOL. 36 PAGE 768
- O.R. VOL. 256 PAGE 3258
- PLAT VOL. 12 PAGE 402
- PLAT VOL. 14 PAGE 705
- PLAT VOL. 17 PAGE 206
- BEARINGS FROM
PLAT VOL. 17 PAGE 206

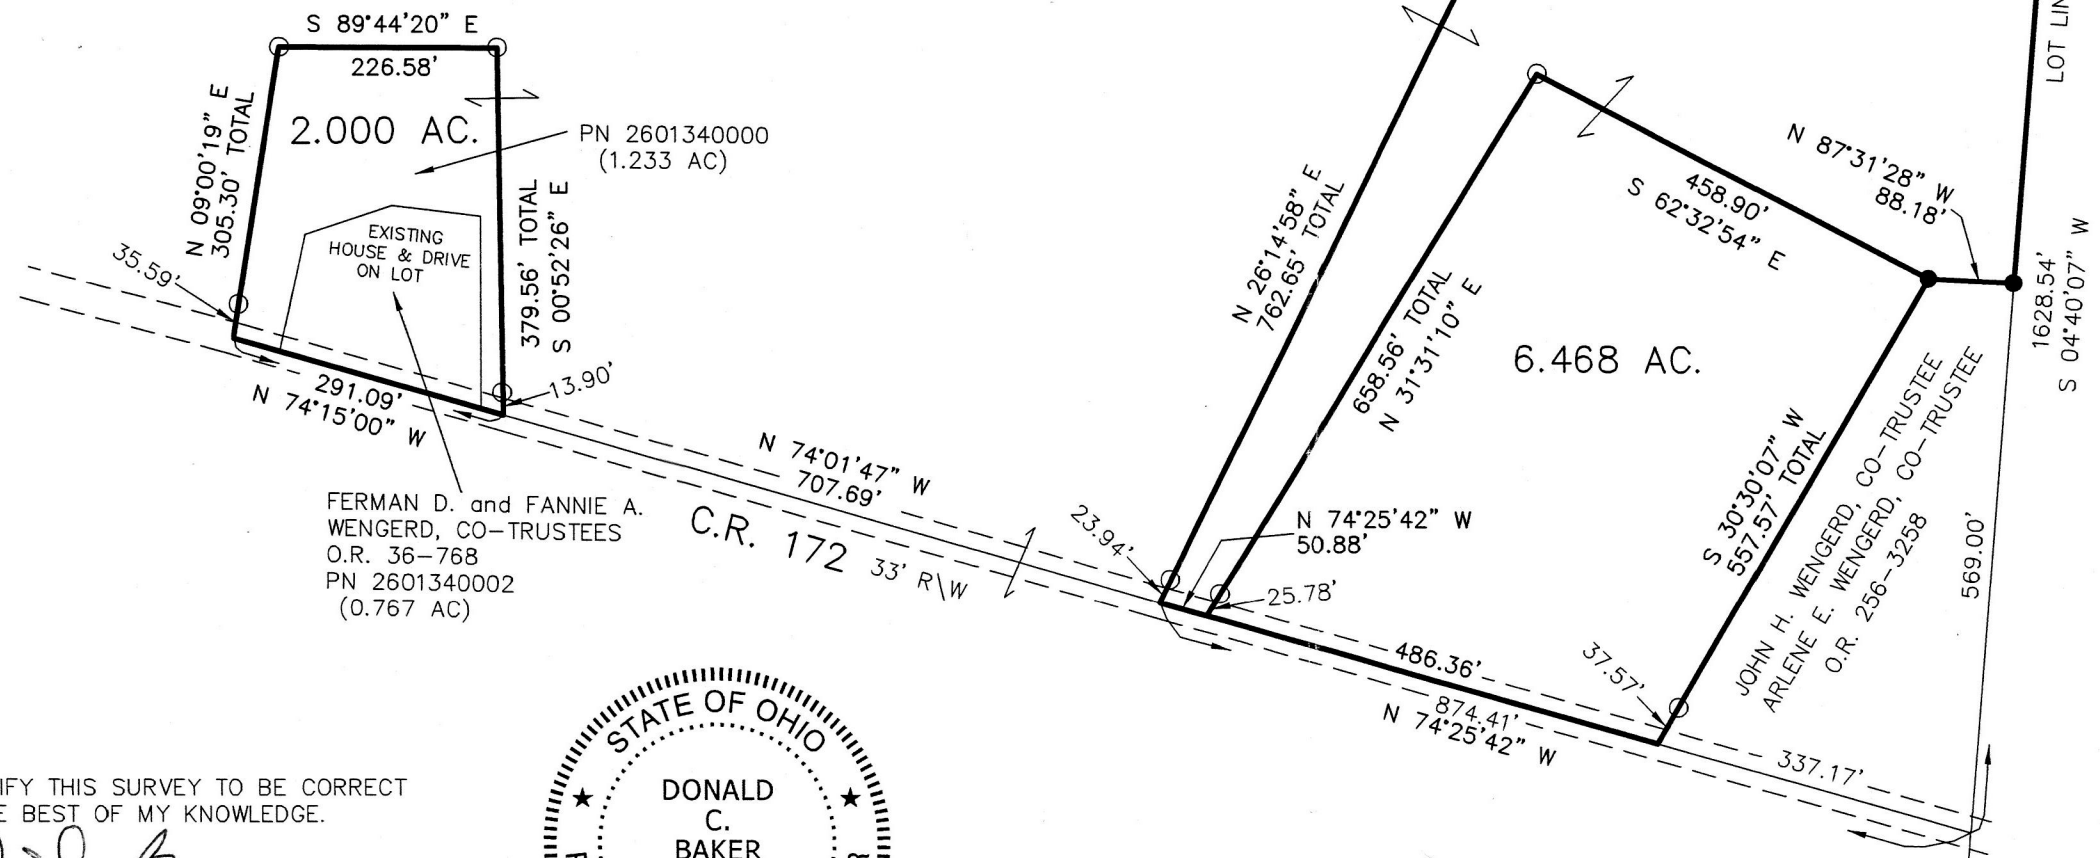

APPROVED FOR TRANSFER ONLY
 NO SUBDIVISION PLAT REQUIRED
 (O.R.C. 711.001 & 711.131)
 Lot(s) not for building purposes
 approved by Board of Health.
 HOLMES CO. PLANNING COMMISSION
 By AS Date 2/4/20

I CERTIFY THIS SURVEY TO BE CORRECT
 TO THE BEST OF MY KNOWLEDGE.

Donald C. Baker
 DONALD C. BAKER P.S. 6938
 DATE: APRIL 1, 2019
 FDB\SBC
 FILE NAME: WORK6\S-125-19



PLAT APPROVED

2/4/2020 JP

BAKER SURVEYING, LLC
 138 N. CLAY STREET
 MILLERSBURG, OHIO 44654
 PH. 330-674-4788
 FAX 330-674-6027