


MECHANIC TOWNSHIP
N.E. QTR. SECTION 19
T-8 N; R-6 W
HOLMES COUNTY, OHIO

SURVEYED FOR: IVAN R. MILLER

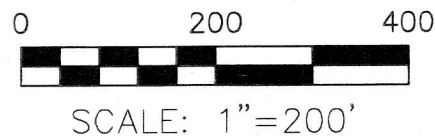

- ▲ R.R. SPIKE FOUND
- 5/8" REBAR FOUND
UNLESS OTHERWISE NOTED
- 5/8" REBAR SET WITH I.D. CAP
I.D. CAP MARKED "BAKER 6938"


REFERENCES

- DEED VOL. 219 PAGE 782
- DEED VOL. 242 PAGE 299
- DEED VOL. 281 PAGE 442
- DEED VOL. 279 PAGE 102
- O.R. VOL. 266 PAGE 3621
- O.R. VOL. 190 PAGE 3442
- PLAT VOL. 7 PAGE 756
- PLAT VOL. 19 PAGE 3650
- PLAT VOL. 16 PAGE 484
- PLAT VOL. 12 PAGE 149


BEARINGS FROM
PLAT VOL.19 PAGE 3650

202000007077
B: 19 P: 4013
FILED FOR RECORD IN
HOLMES COUNTY, OH
ANITA HALL, COUNTY RECORDER
03/03/2020 12:06 PM
SMALL PLAT . 40.00
PAGES: 1

ERV 271 Pgs 1506
1516

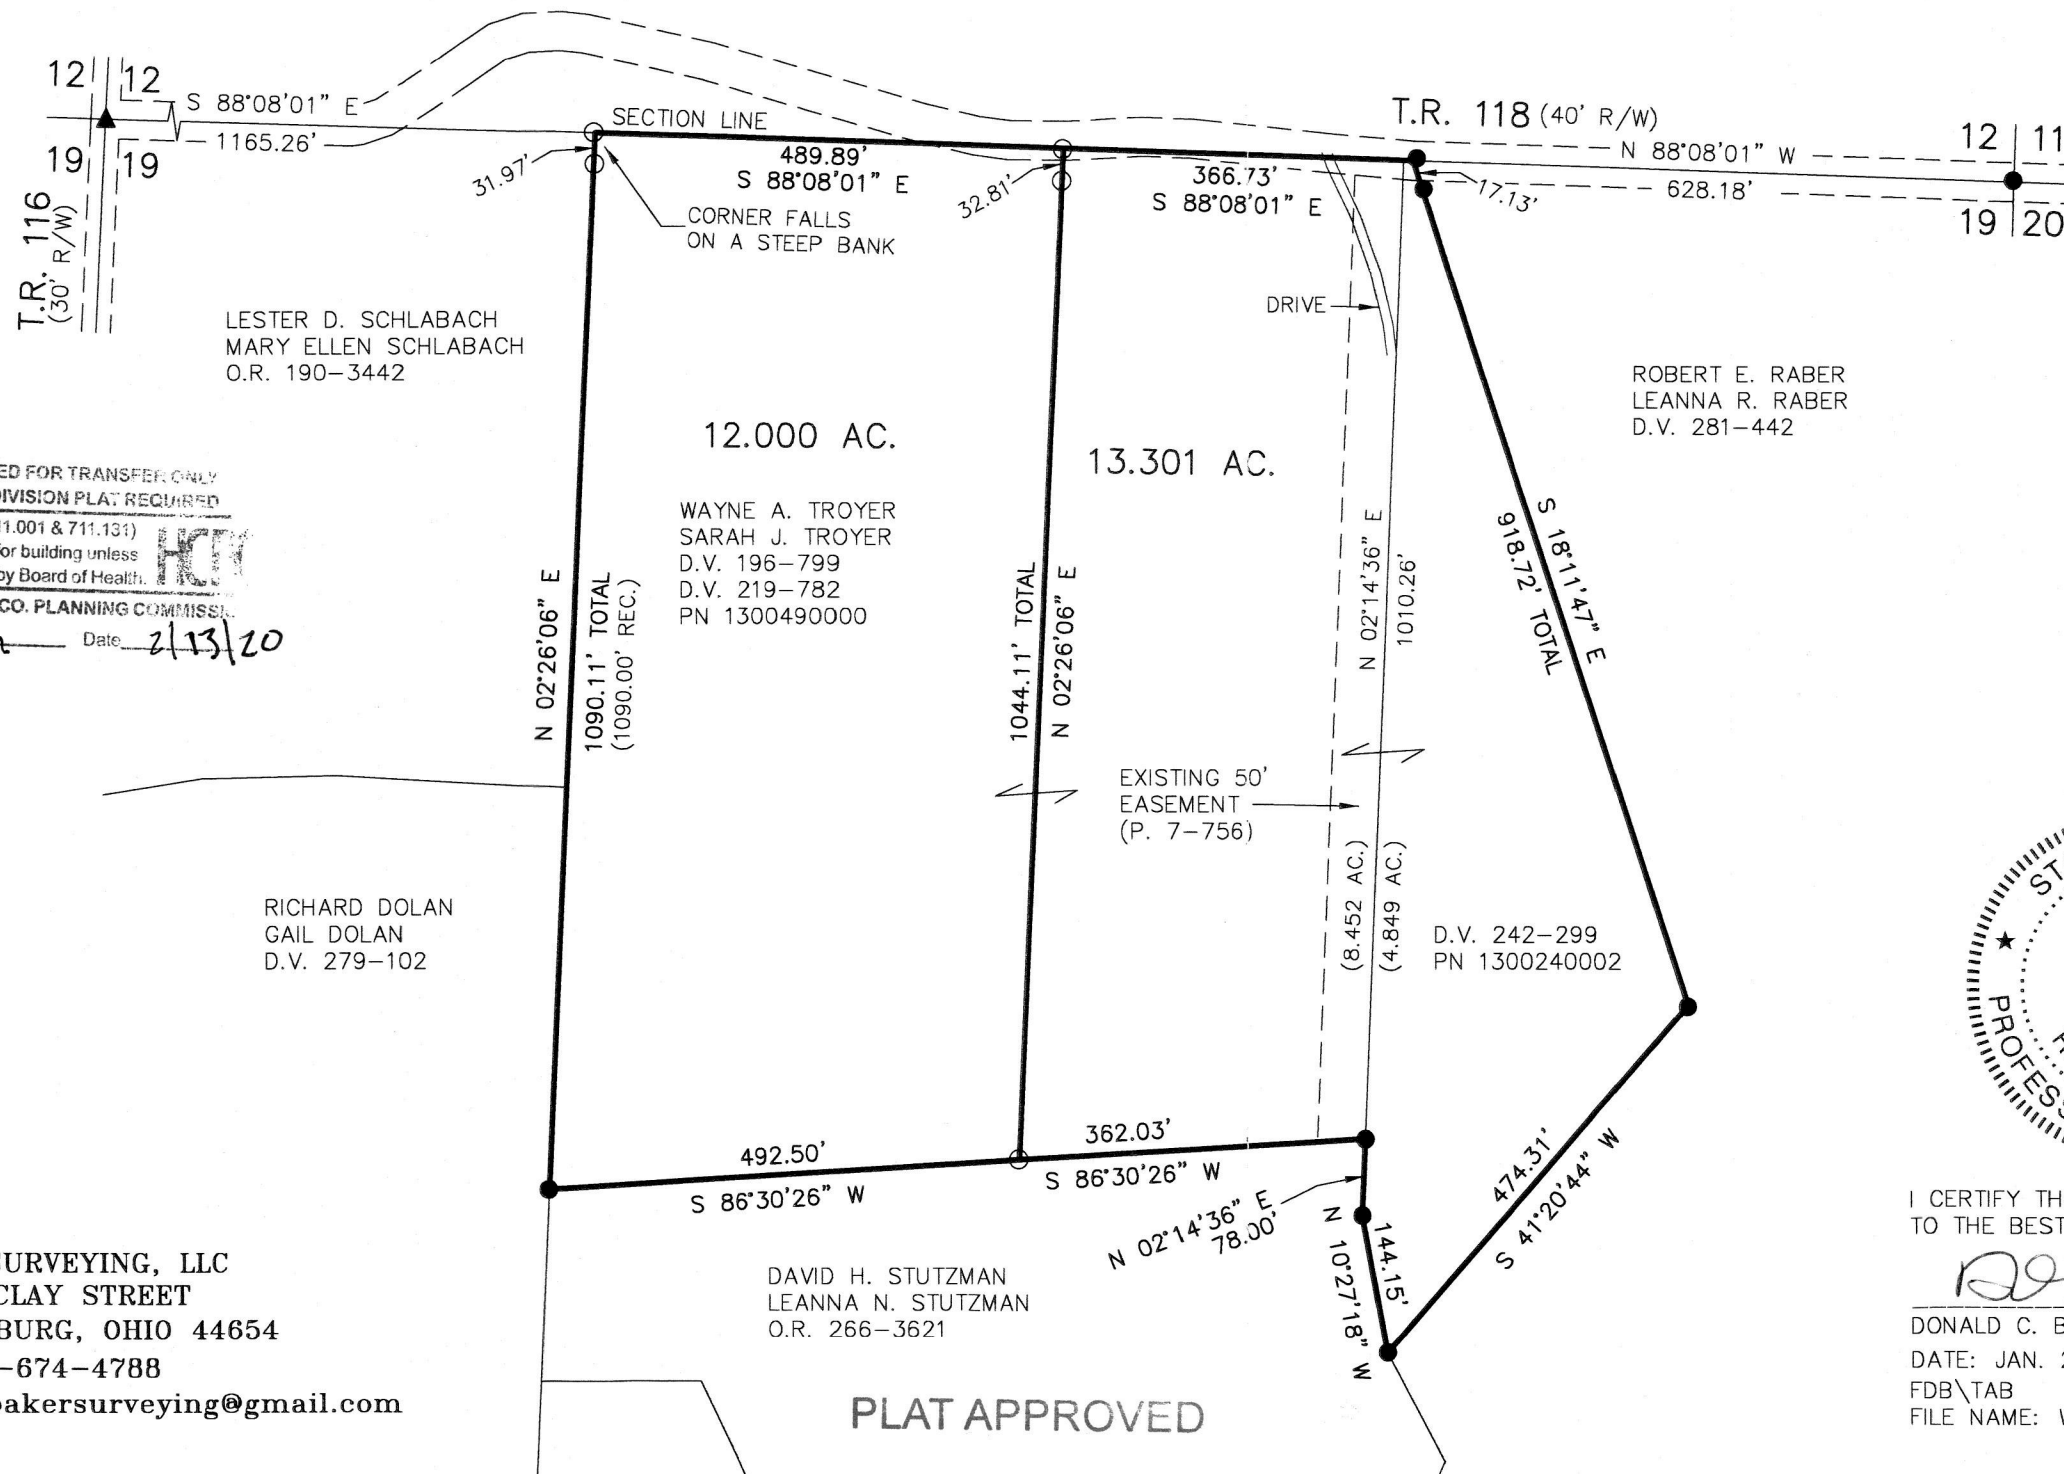

APPROVED FOR TRANSFER ONLY
NO SUBDIVISION PLAT REQUIRED
(O.R.C. 711.001 & 711.131)
Let(s) not for building unless
approved by Board of Health.
HOLMES CO. PLANNING COMMISSION
By A Date 2/13/20

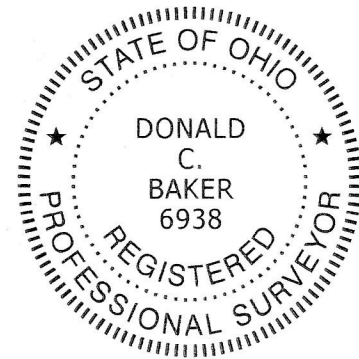

I CERTIFY THIS SURVEY TO BE CORRECT
TO THE BEST OF MY KNOWLEDGE.
Donald C. Baker
DONALD C. BAKER P.S. 6938
DATE: JAN. 23, 2020
FDB\TAB
FILE NAME: WORK6\S-50-20\CNK

BAKER SURVEYING, LLC
138 N. CLAY STREET
MILLERSBURG, OHIO 44654
PH. 330-674-4788
EMAIL: bakersurveying@gmail.com

PLAT APPROVED
2/6/2020 JP